
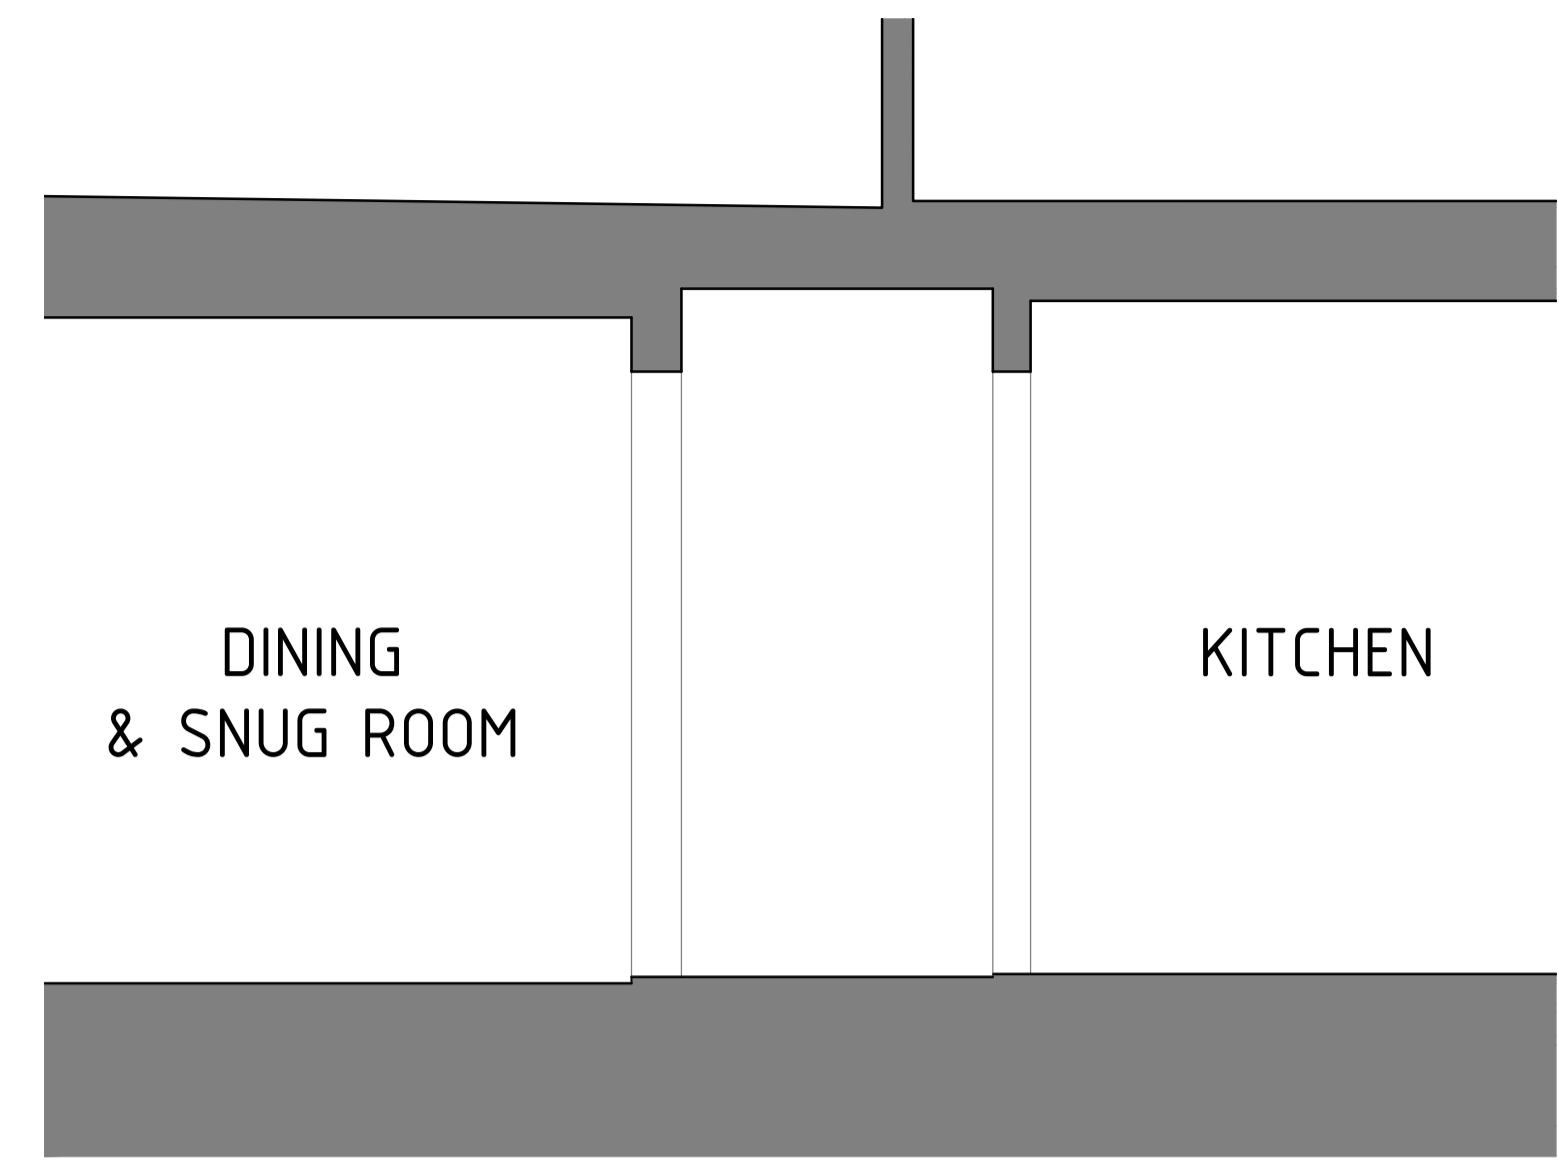


NOTES: THIS DRAWING IS THE COPYRIGHT OF MODH DESIGN LTD. IT MAY NOT BE COPIED ALTERED OR REPRODUCED WITHOUT WRITTEN AUTHORITY. THE USE OF THIS DRAWING BY THIRD PARTIES IS ENTIRELY AT THEIR OWN RISK.

THE DRAWING MUST NOT BE SCALED. ALL LEVELS AND DIMENSIONS MUST BE CHECKED ON SITE, FIGURED DIMENSIONS MUST BE TAKEN IN PREFERENCE TO SCALED DIMENSIONS.


FOR LISTED BUILDING CONSENT / PLANNING PERMISSION SUBMISSION PURPOSES ONLY

LIST NO: 1291379
 GRADE: II
 DATE LISTED: 28/03/1994

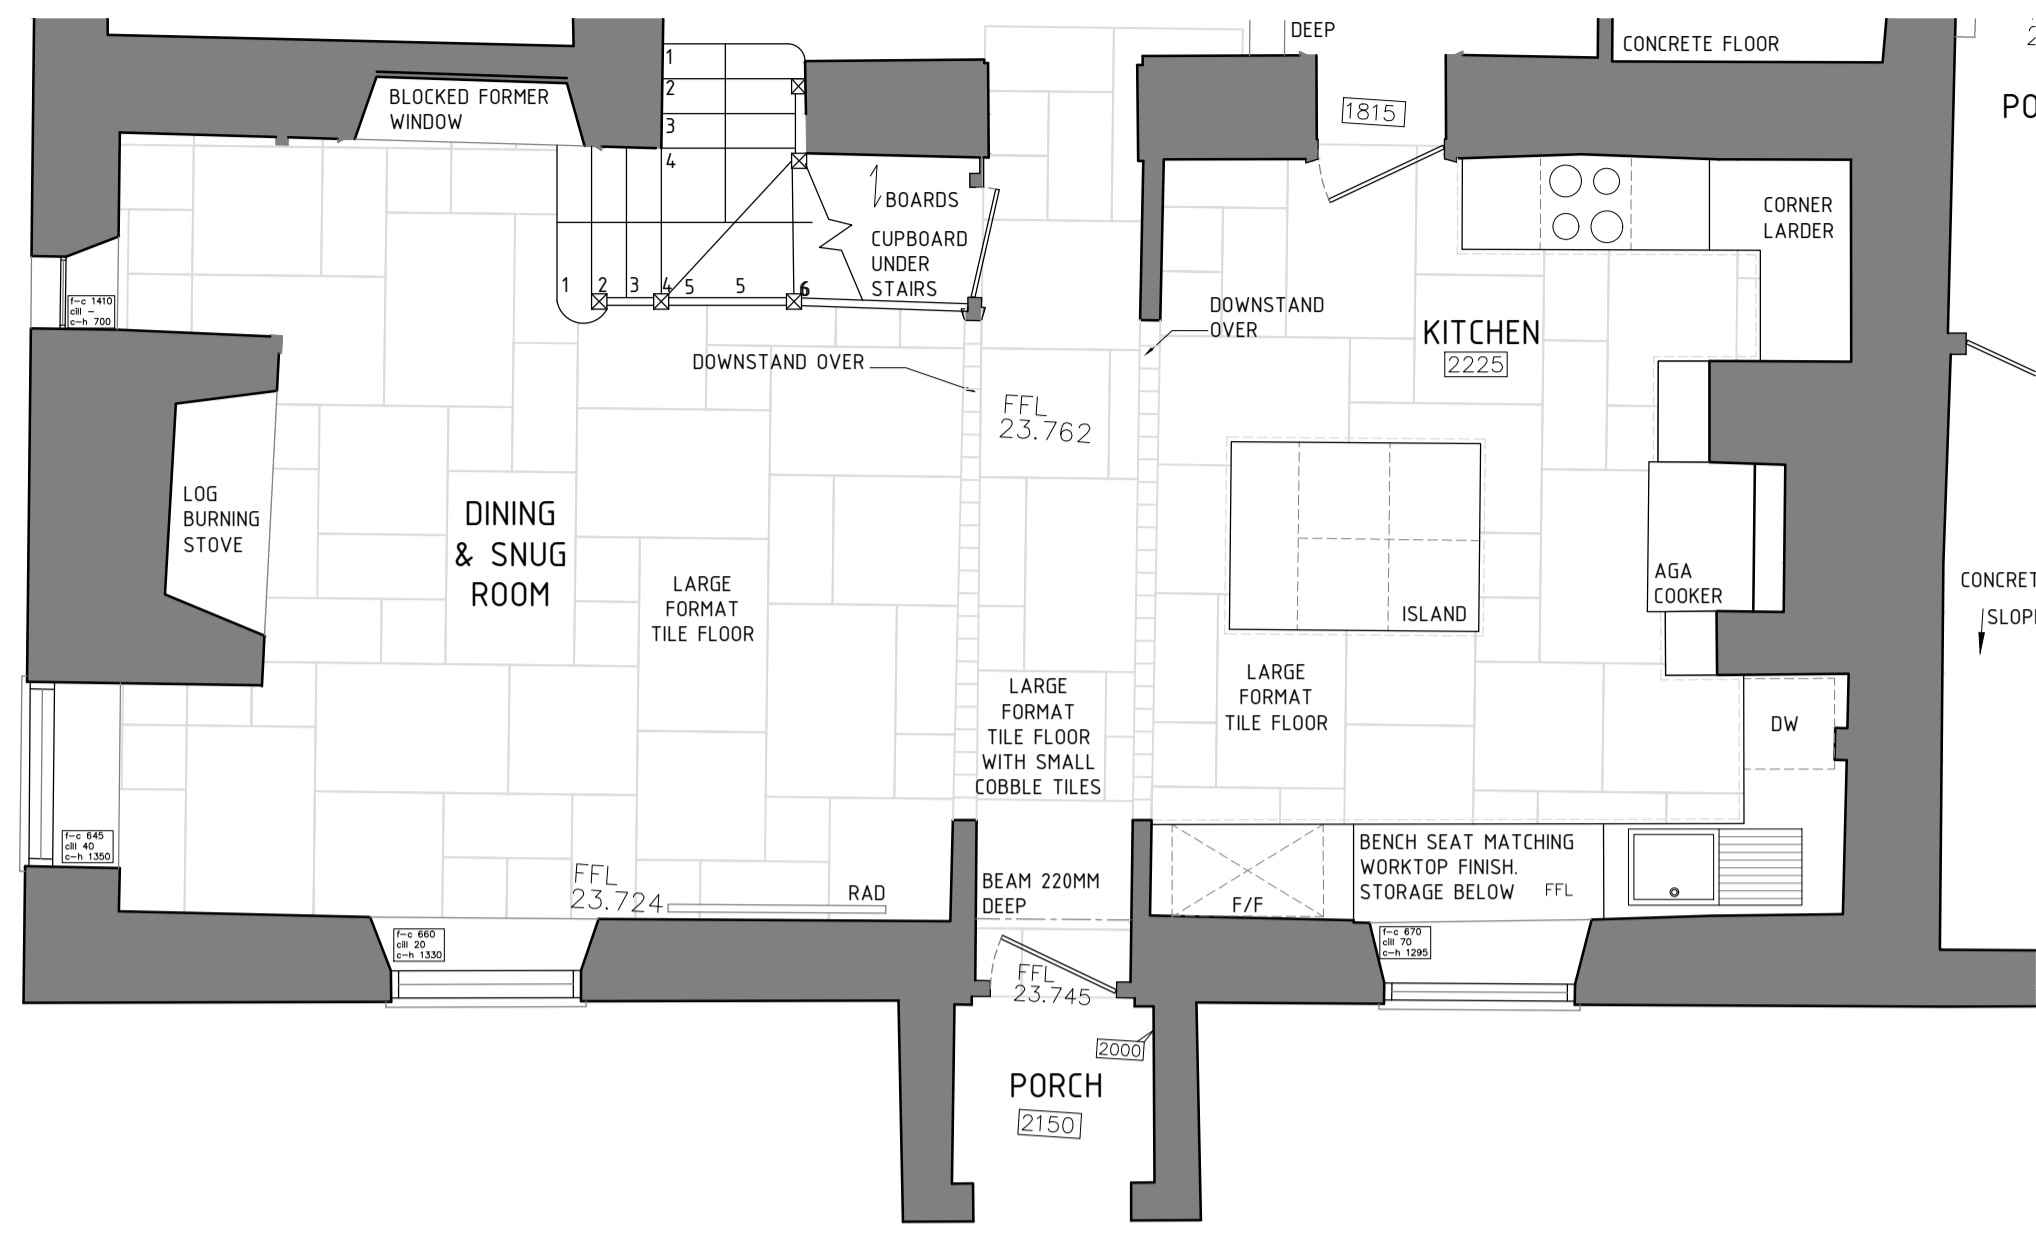

PROPOSED FLOORING PLAN
 1:100 @ A3 // 1:50 @ A1
 0 1 2 3 4 5 METRES

PROPOSED SECTION
 1:50 @ A3 // 1:25 @ A1
 0 1 2 2.5 METRES

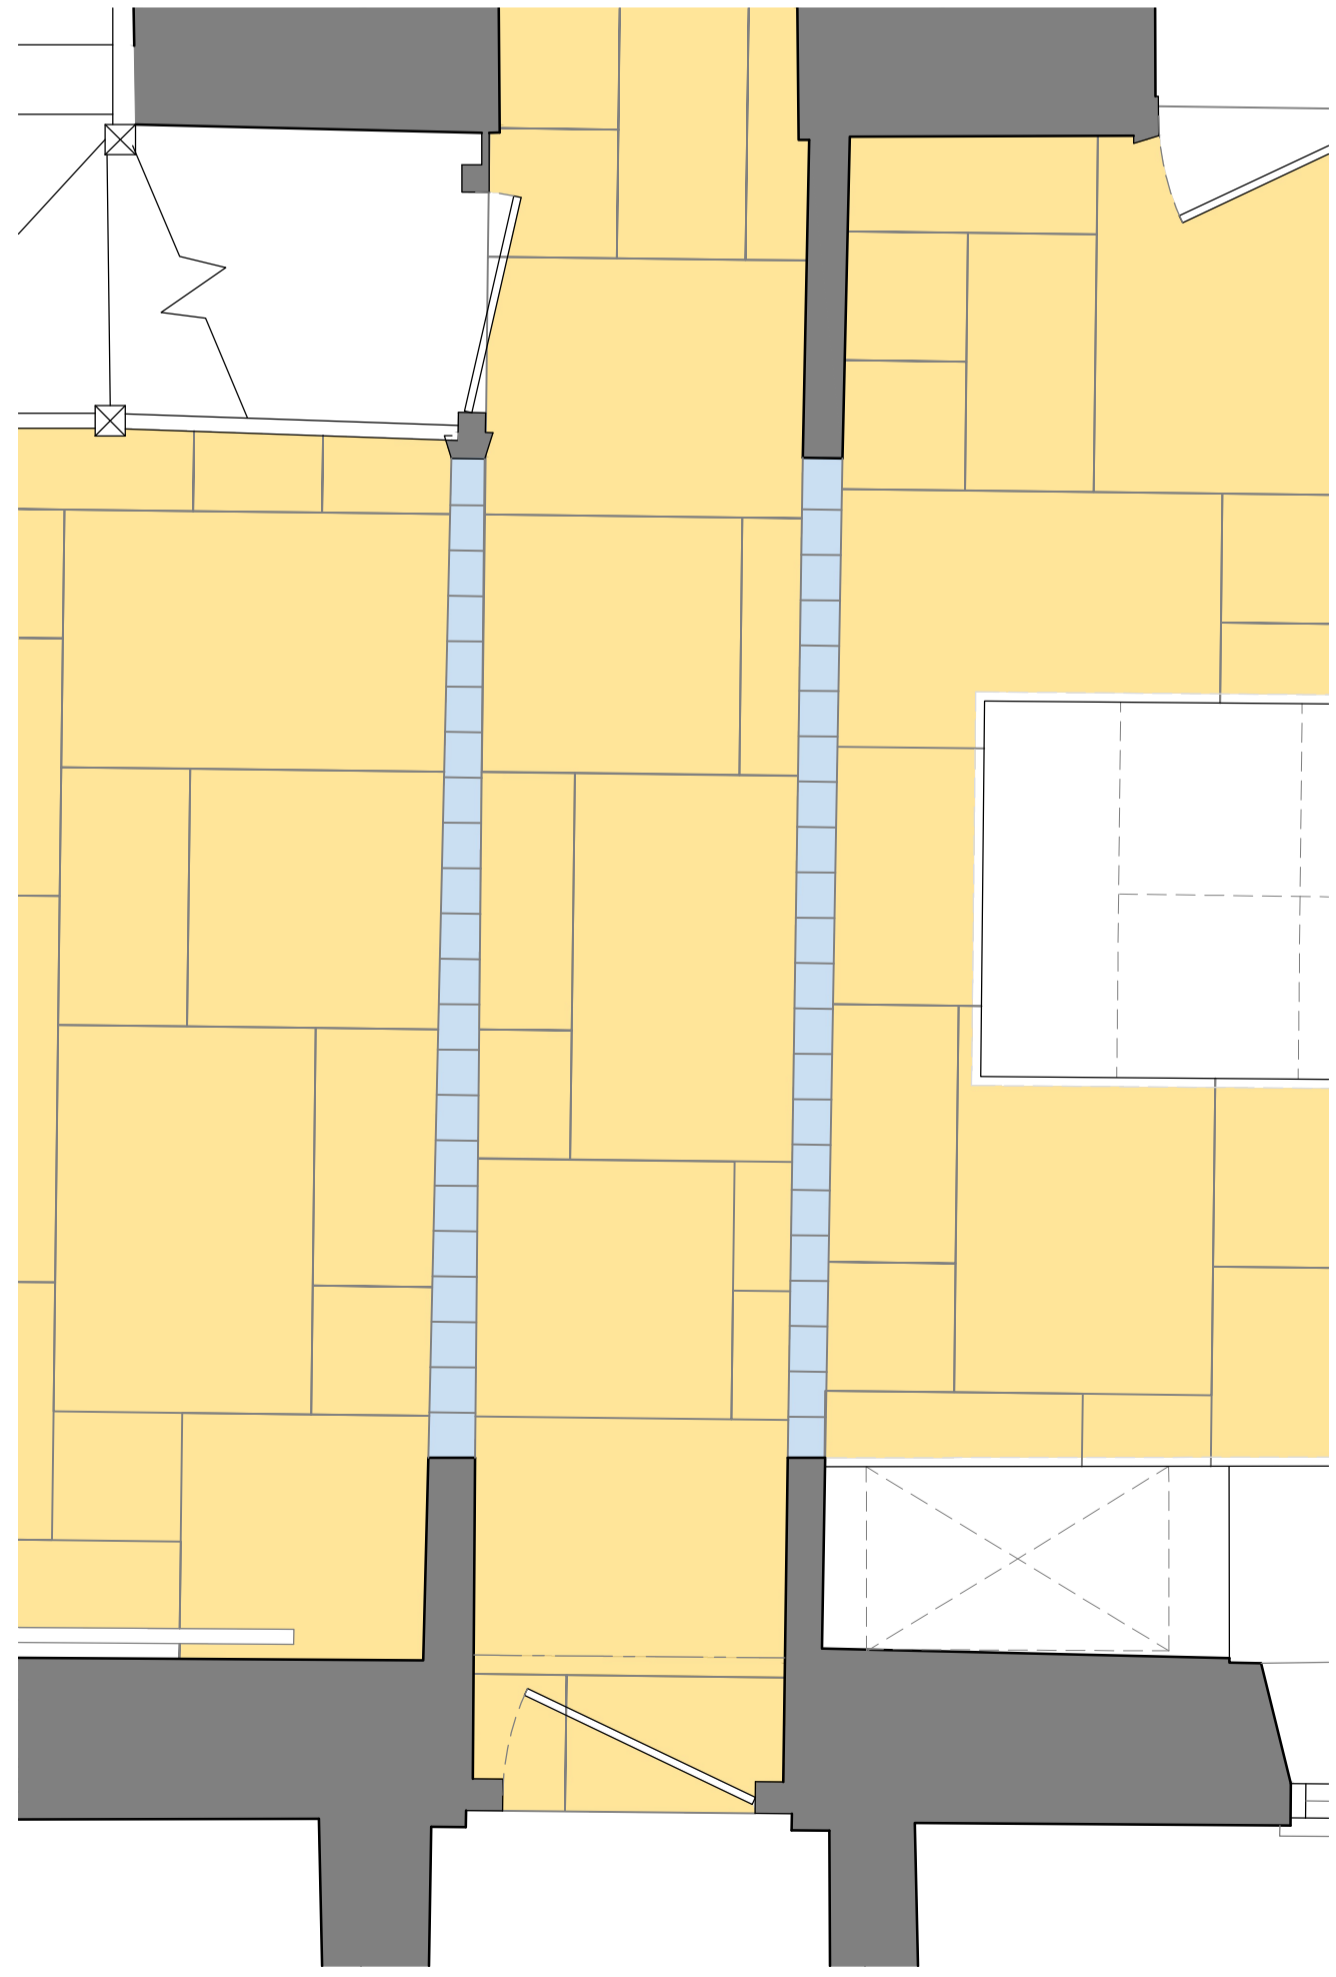

YELLOW HATCH DENOTES LARGE TILING - TO RUN THROUGH KITCHEN, DINING, SNUG AND HALLWAYS. SMOOTH FINISH IN NATURAL BEIGE COLOUR.

BLUE HATCH DENOTES SMALL COBBLE TILING - TO BE SAME COLOUR TONE AS MAIN TILE WITH ROUGHER FINISH, IN LINE WITH DOWNSTANDS ABOVE



PROPOSED TILE TYPES
 1:50 @ A3 // 1:25 @ A1
 0 1 2 2.5 METRES

REVISIONS: DATE: NOTE:



A | STUDIO 1, NEW BARN FARM, SUN HILL, CALBOURNE, IDW PO30 4JA
 T | 01983 555051
 W | WWW.MODHDESIGN.CO.UK
 E | HELLO@MODHDESIGN.CO.UK

CLIENT:
 E. HEALY

PROJECT:
 LISTED BUILDING CONSENT: WARLANDS FARMHOUSE, WARLANDS FARM, WARLANDS LANE, SHALFLEET, ISLE OF WIGHT, PO30 4NQ

DRAWING TITLE:
 PROPOSED TILING

SCALE: VARIES@A1 DATE: FEB 23 DRAWN: EF

STAGE: PLANNING PERMISSION CHECKED BY: CC

JOB NUMBER: MDA236.B DRAWING NUMBER: PL 10 REVISION: .