




1 Supporters House WC Entry Door Elevations  
1 : 20

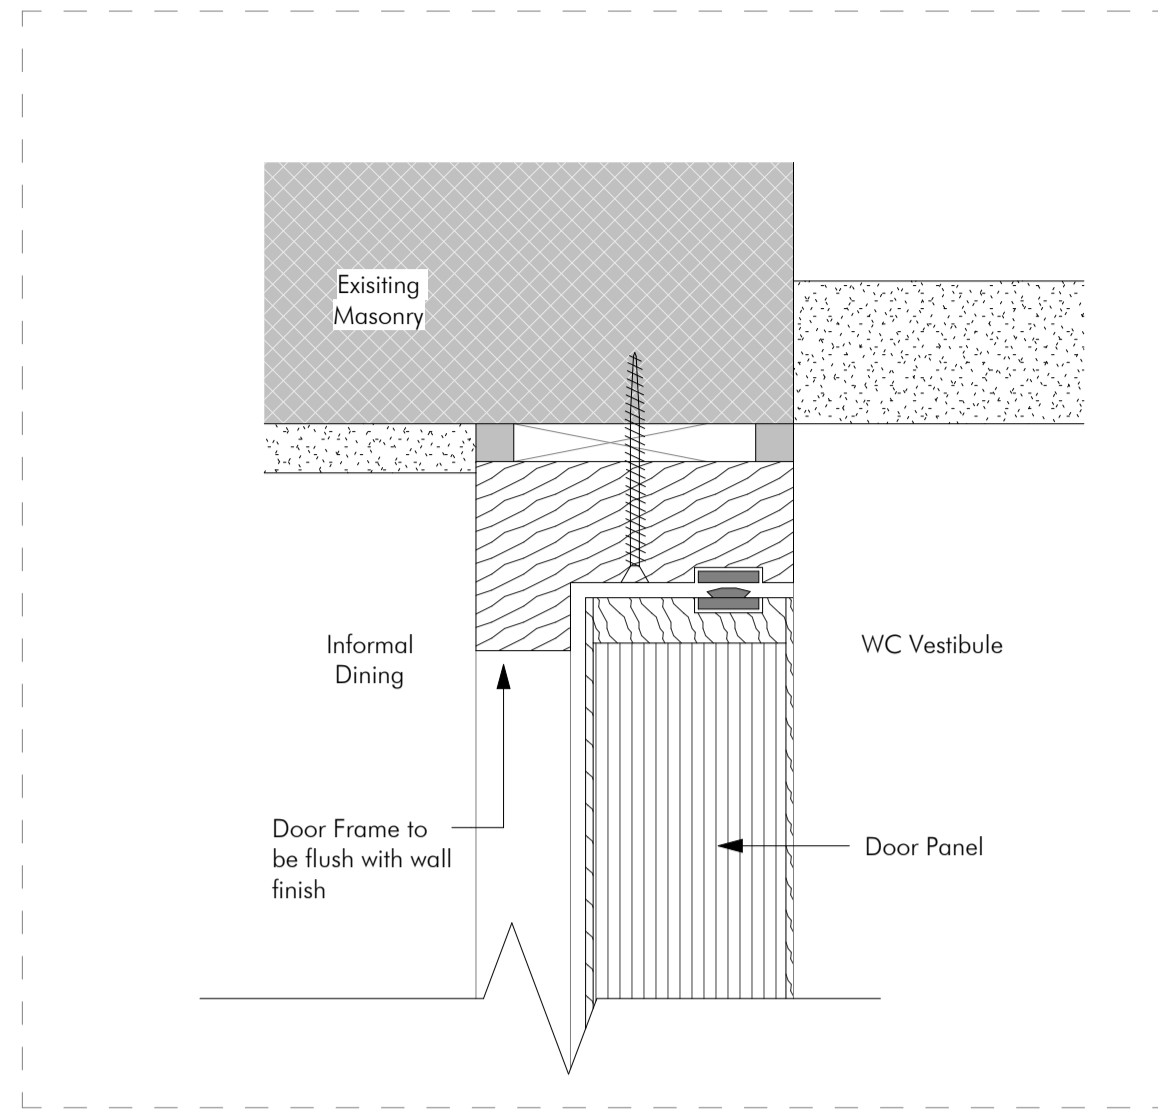


3 Supporters House WC Entry Door Elevations - Head Detail  
1 : 2

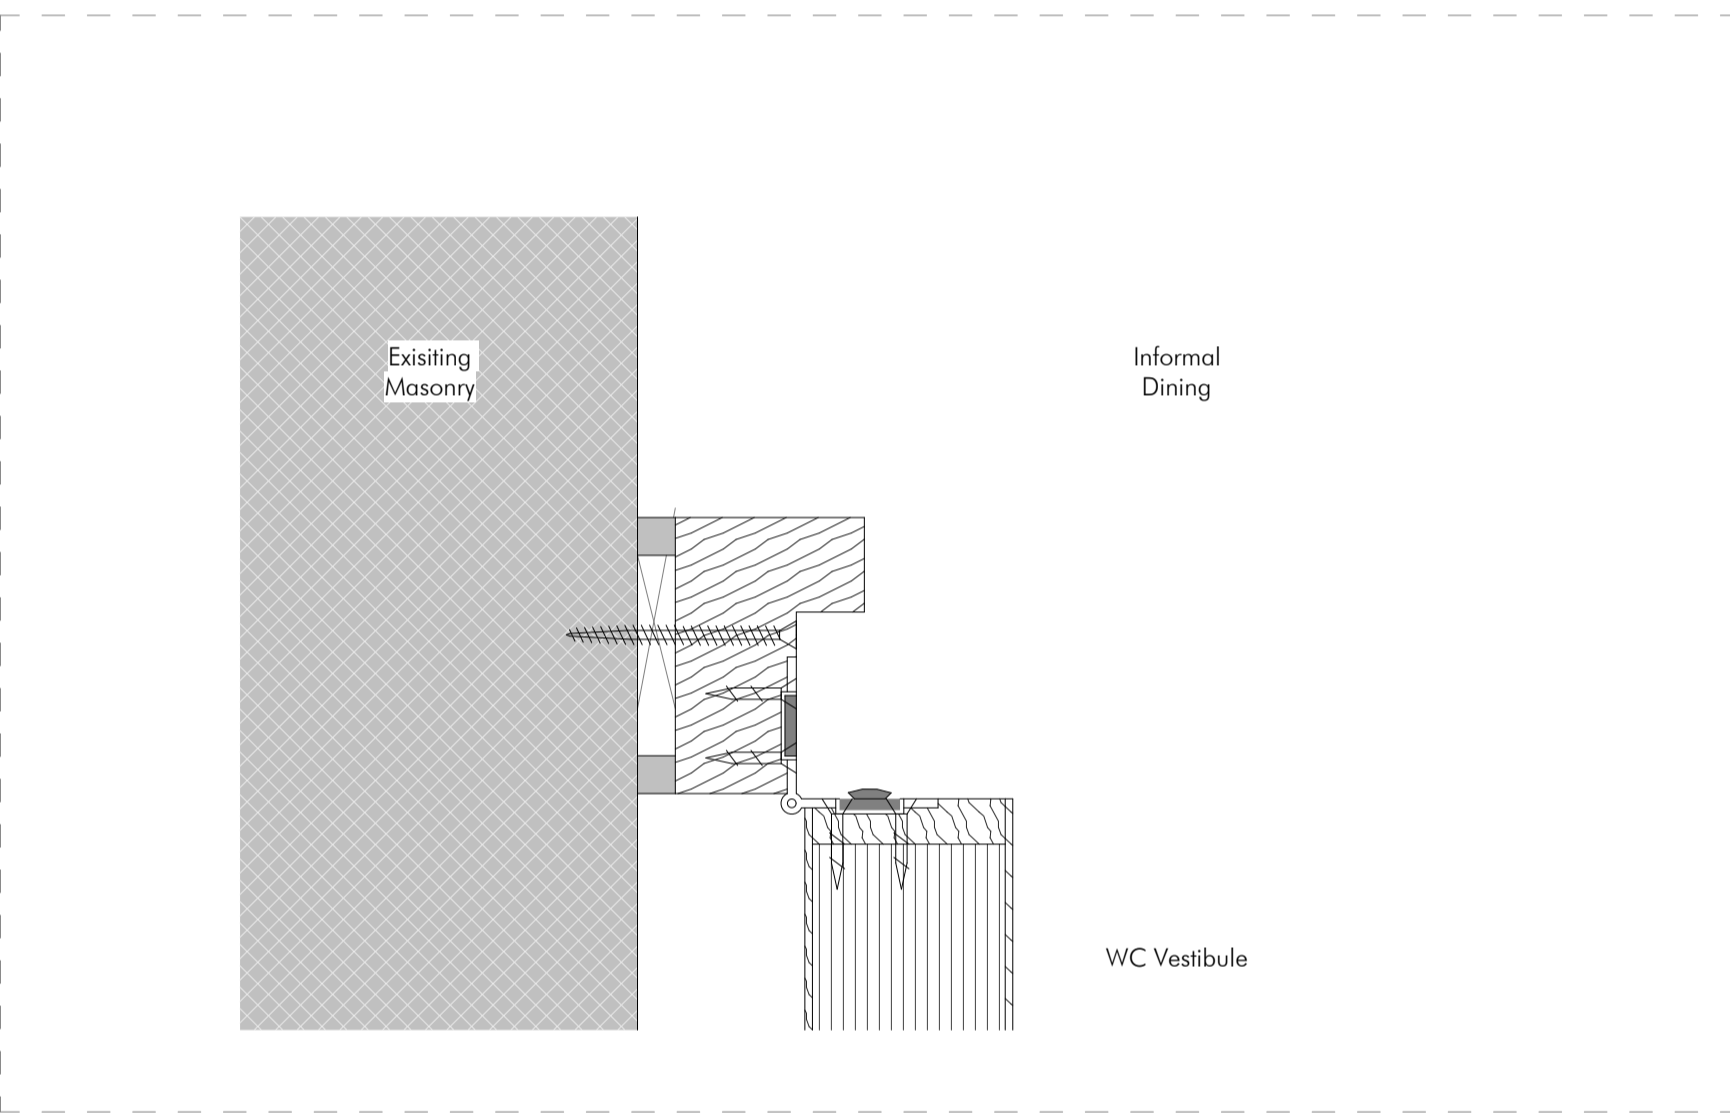

2 Supporters House WC Entry Door Elevations - Jamb Detail  
1 : 2

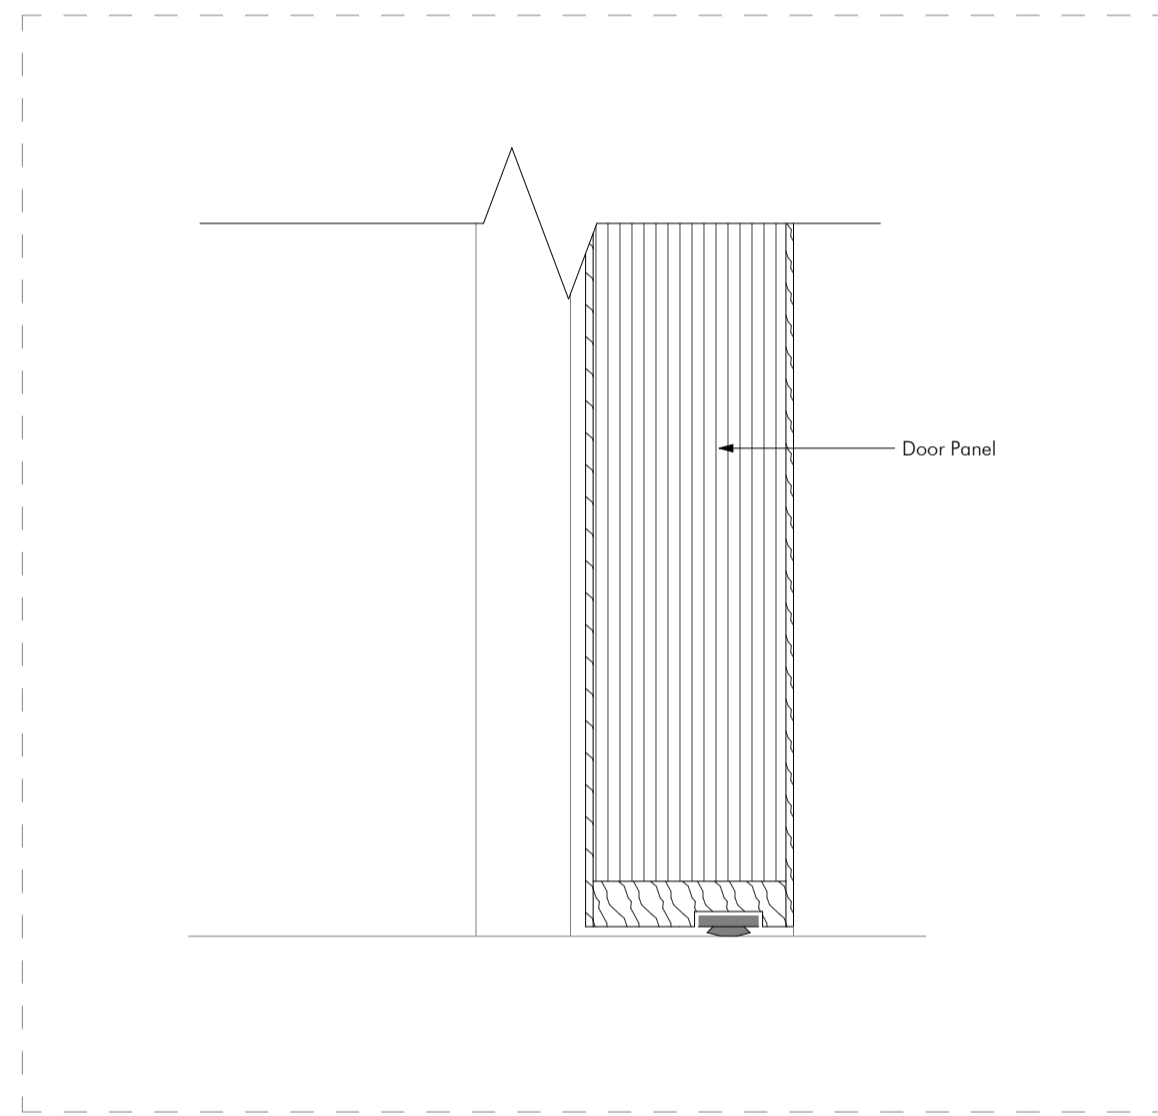


4 Supporters House WC Entry Door Elevations - Base Details  
1 : 2

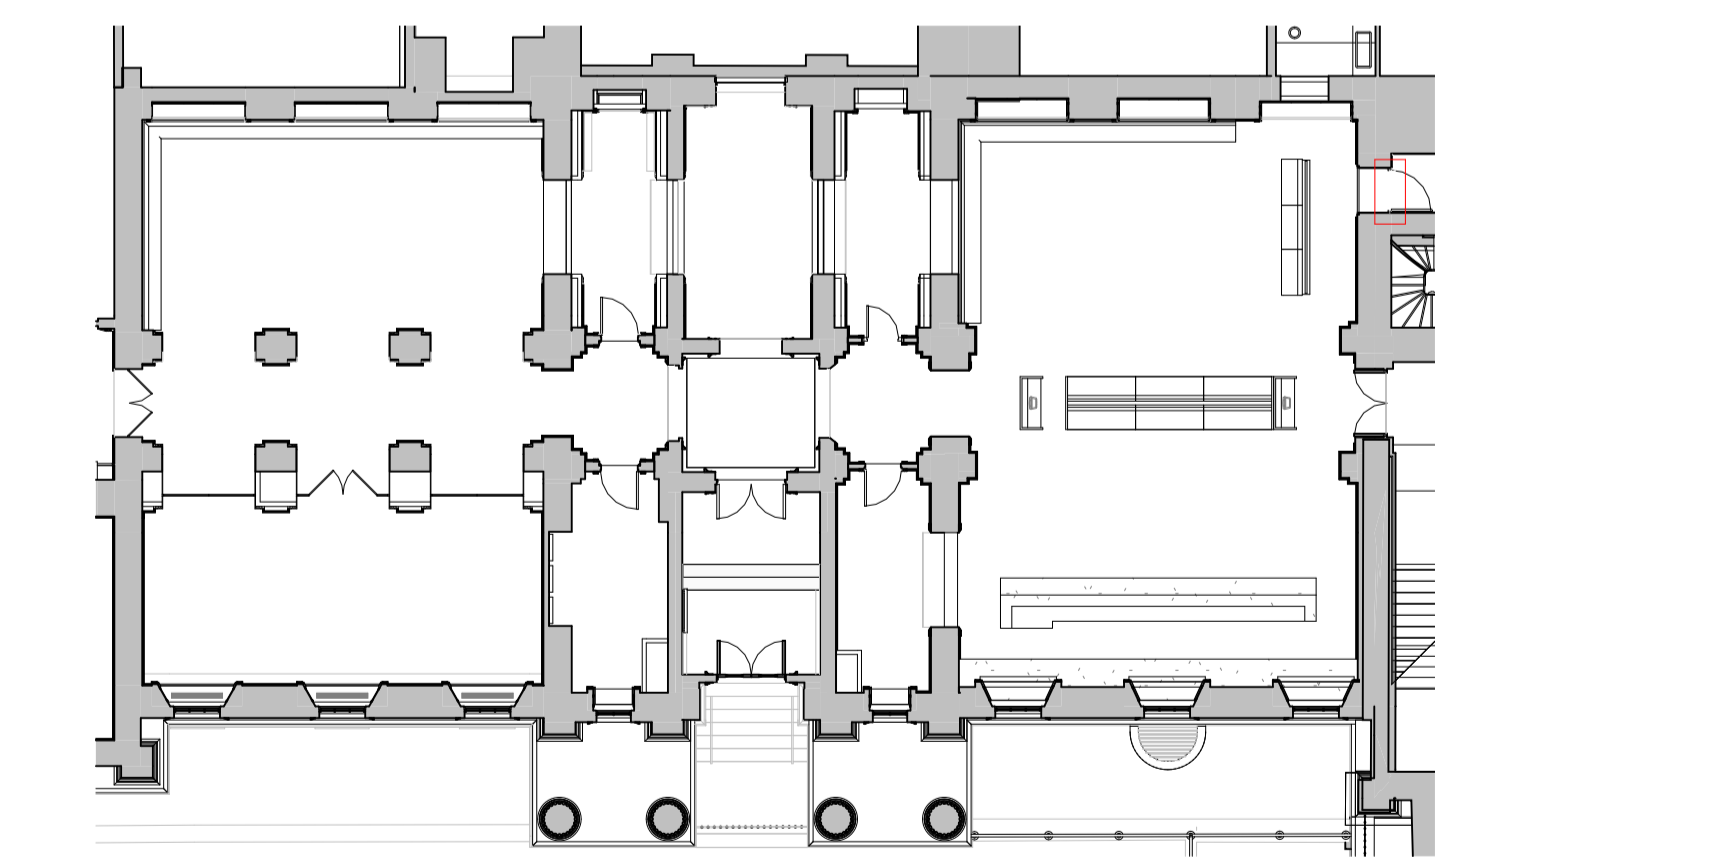

5 WB Members House Ground Floor Key Plan  
1 : 200

**Notes:**  
Drawings are based on survey data and may not accurately represent what is physically present.  
  
All dimensions are in millimeters unless noted otherwise.  
  
Purcell shall be notified in writing of any discrepancies.

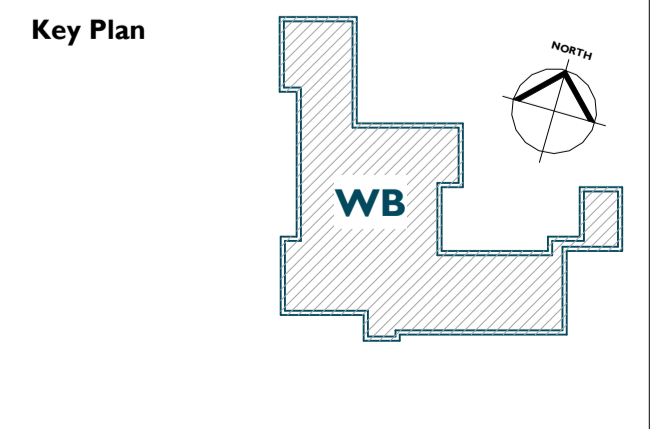

STAT	REV	DATE	DESCRIPTION
PL	PL08	01/03/2024	Issued for Planning

**CLIENT**  
The National Gallery

**JOB NUMBER** 241288     **PROJECT** NG200: Welcome

**TITLE**  
**Wilkins Proposed Internal Door Details**

**Sir Robert McALPINE**

**REV** PL08     **SUITABILITY/REASON FOR ISSUE** PL : Planning Issue

**DRAWING NUMBER** NG200-PUR-SS\_25\_30\_20\_25-W0-DG-A-PL-52007

**SIZE** A1L     **SCALE** As indicated

**DRAWN** AS     **CHECKED** MM

