

1 Wilkins Building Ground Floor Wall & Skirting Finishes Plan
1 : 50

Proposed Wall Finishes

- **WBWF-01**
Painted Finish over existing or proposed skimmed walls.
- **WBWF-03**
Paint to timber finishes.
- **WBWF-05**
IPS Solid Color (Compact Grade Laminate).
- **WBWF-07**
Ceramic wall tiles
- **WBWF-02**
Existing Portland Stone Walls
- **WBWF-06**
Large Format Mirror

Generic Skirting Types - Refer to DG-A-55006

- - - **SF-03**
Terrazzo
- - - **SF-07**
Hygienic Linoleum Cove to Walls.

Wilkins Ground Floor Skirting Types - Refer to DG-A-55010

- **WBSF-01a**
Existing Timber Profiled Skirting. Painted finish.
- - - **WBSF-01c**
Proposed Timber Flat Skirting. Painted finish.
- **WBSF-02**
Existing Plaster Moulded Skirting. Painted finish.
- - - **WBSF-04**
Hygienic Linoleum Cove to Existing Skirting.
- **WBSF-01b**
Proposed Timber Profiled Skirting. Reuse existing removed skirtings where possible. Painted finish.
- - - **WBSF-01d**
Proposed Timber Flat Skirting. Painted finish.
- - - **WBSF-03**
Existing Plaster Recessed Flat Skirting. Painted finish.

Wilkins Ground Floor Architrave - Refer to DG-A-55010



- **WBA-01a**
Existing Architrave & Flat Plinth Painted finish.
- **WBA-01b**
Proposed Architrave & Flat Plinth to match Painted finish.

For details 5, 6 & 7 refer DG-A-55010

- Existing finishes and skirtings to be retained where no proposed finish is indicated. An allowance has been made for making good any existing finishes like-for-like following completion of the proposed works.
- Out of Scope
 - Area subject to a separate planning and LBC application.
 - Area to be discharged in a future submission due to project phasing.

Notes:
Drawings are based on survey data and may not accurately represent what is physically present.
All dimensions are in millimeters unless noted otherwise.
Purcell shall be notified in writing of any discrepancies.

Key Plan

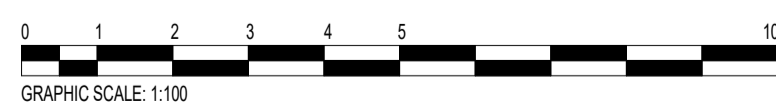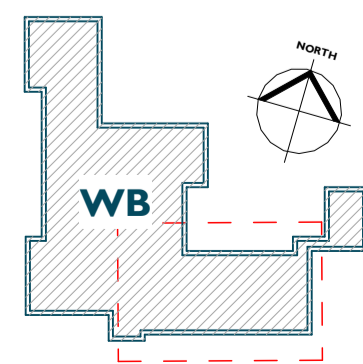

STAT	REV	DATE	DESCRIPTION
PL	PL08	01/03/2024	Issued for Planning

CLIENT
The National Gallery
JOB NUMBER 241288
PROJECT NG200: Welcome

TITLE
Wilkins Building Ground Floor Wall & Skirting Finishes Plan

Sir Robert McALPINE
SIZE: AIL
SCALE: As indicated
DRAWN: AS
CHECKED: MM

REV PL08
SUITABILITY/REASON FOR ISSUE PL : Planning Issue
DRAWING NUMBER NG200-PUR-Ss_25-SW1-DG-A-PL-55005

