




1 SW Rotunda External Soffit RCP
1 : 50

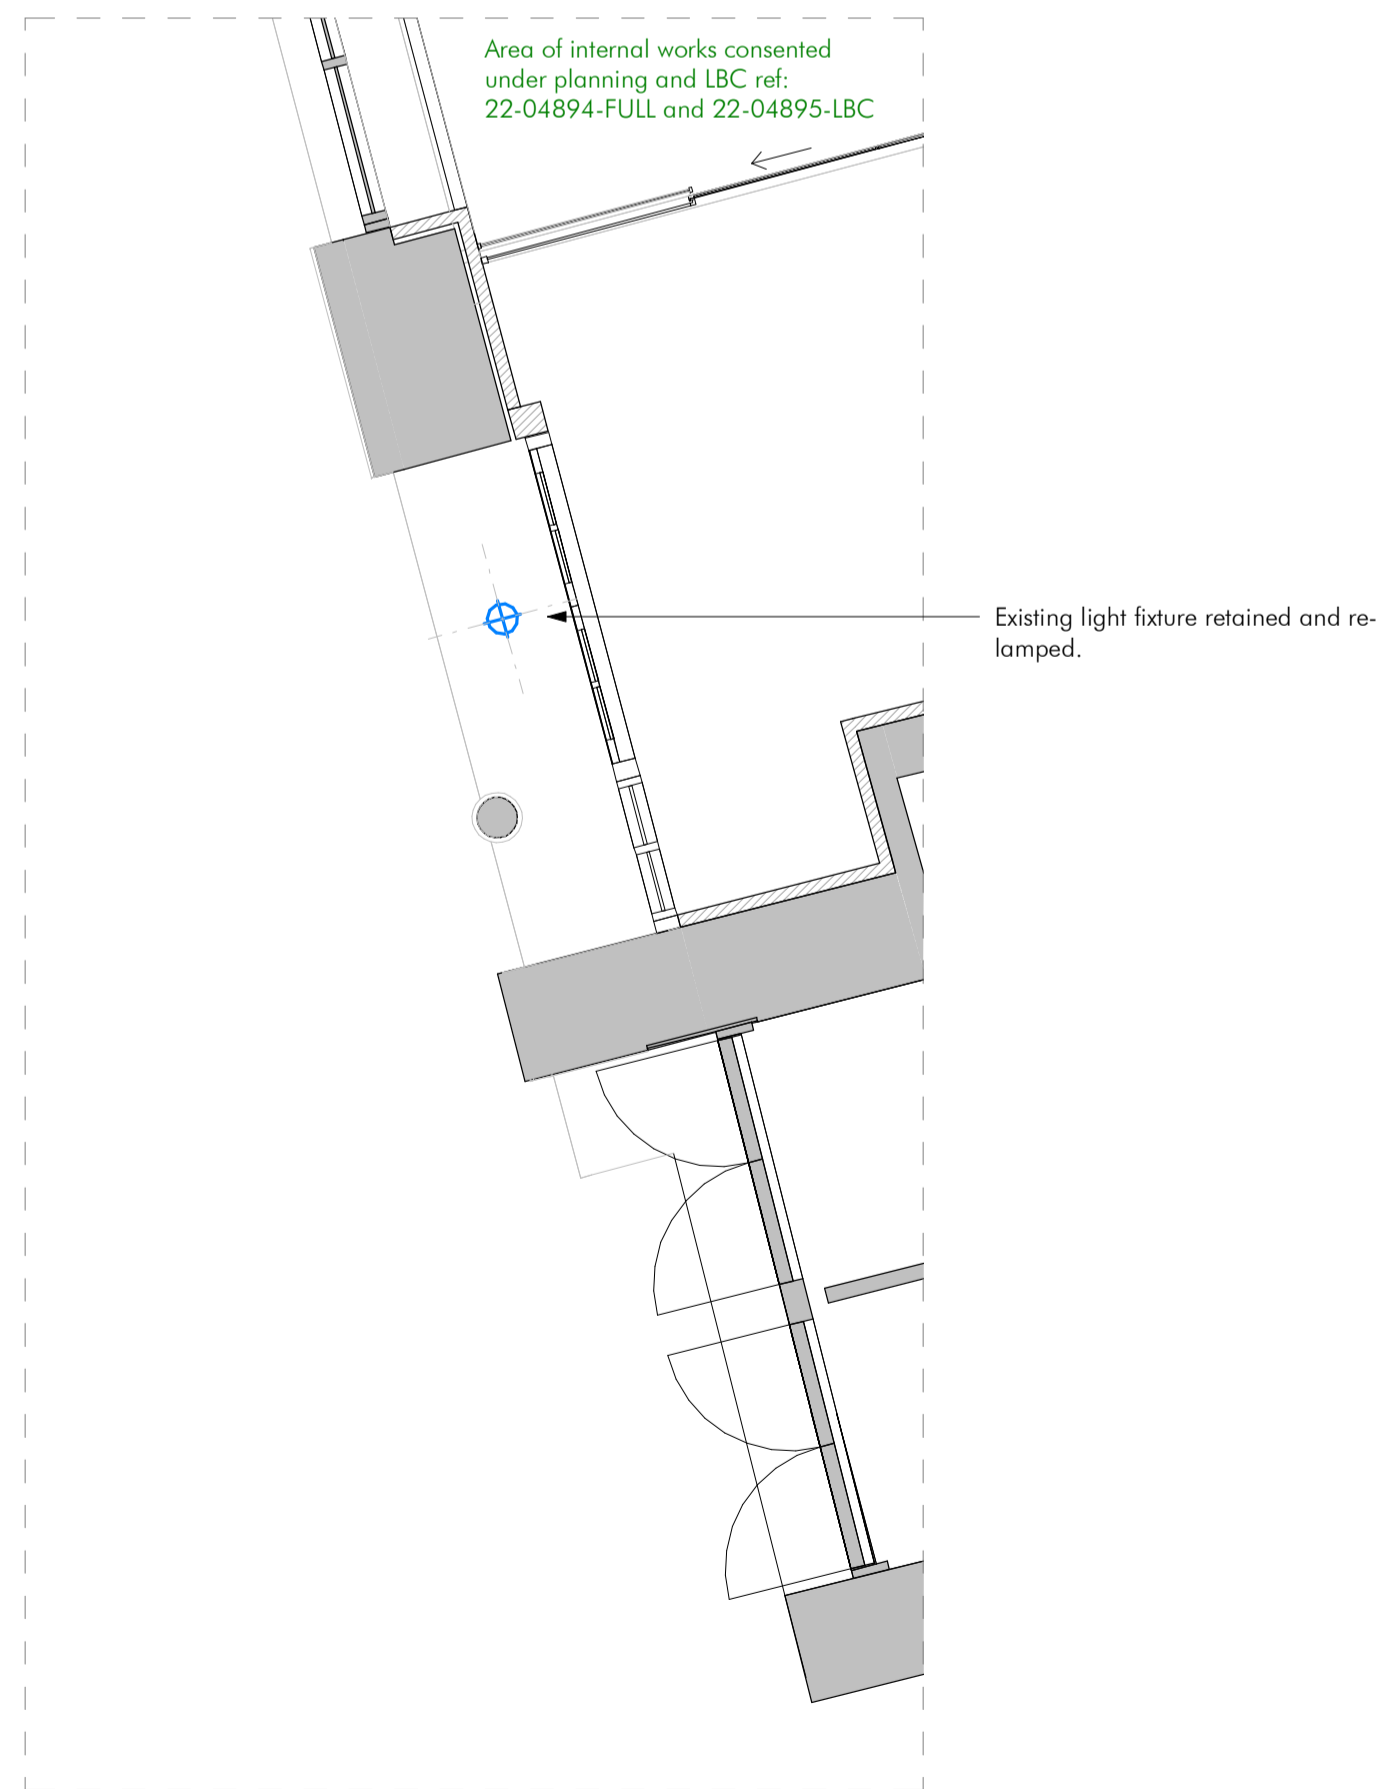

4 SW Whitcomb Street Exit Soffit RCP
1 : 50

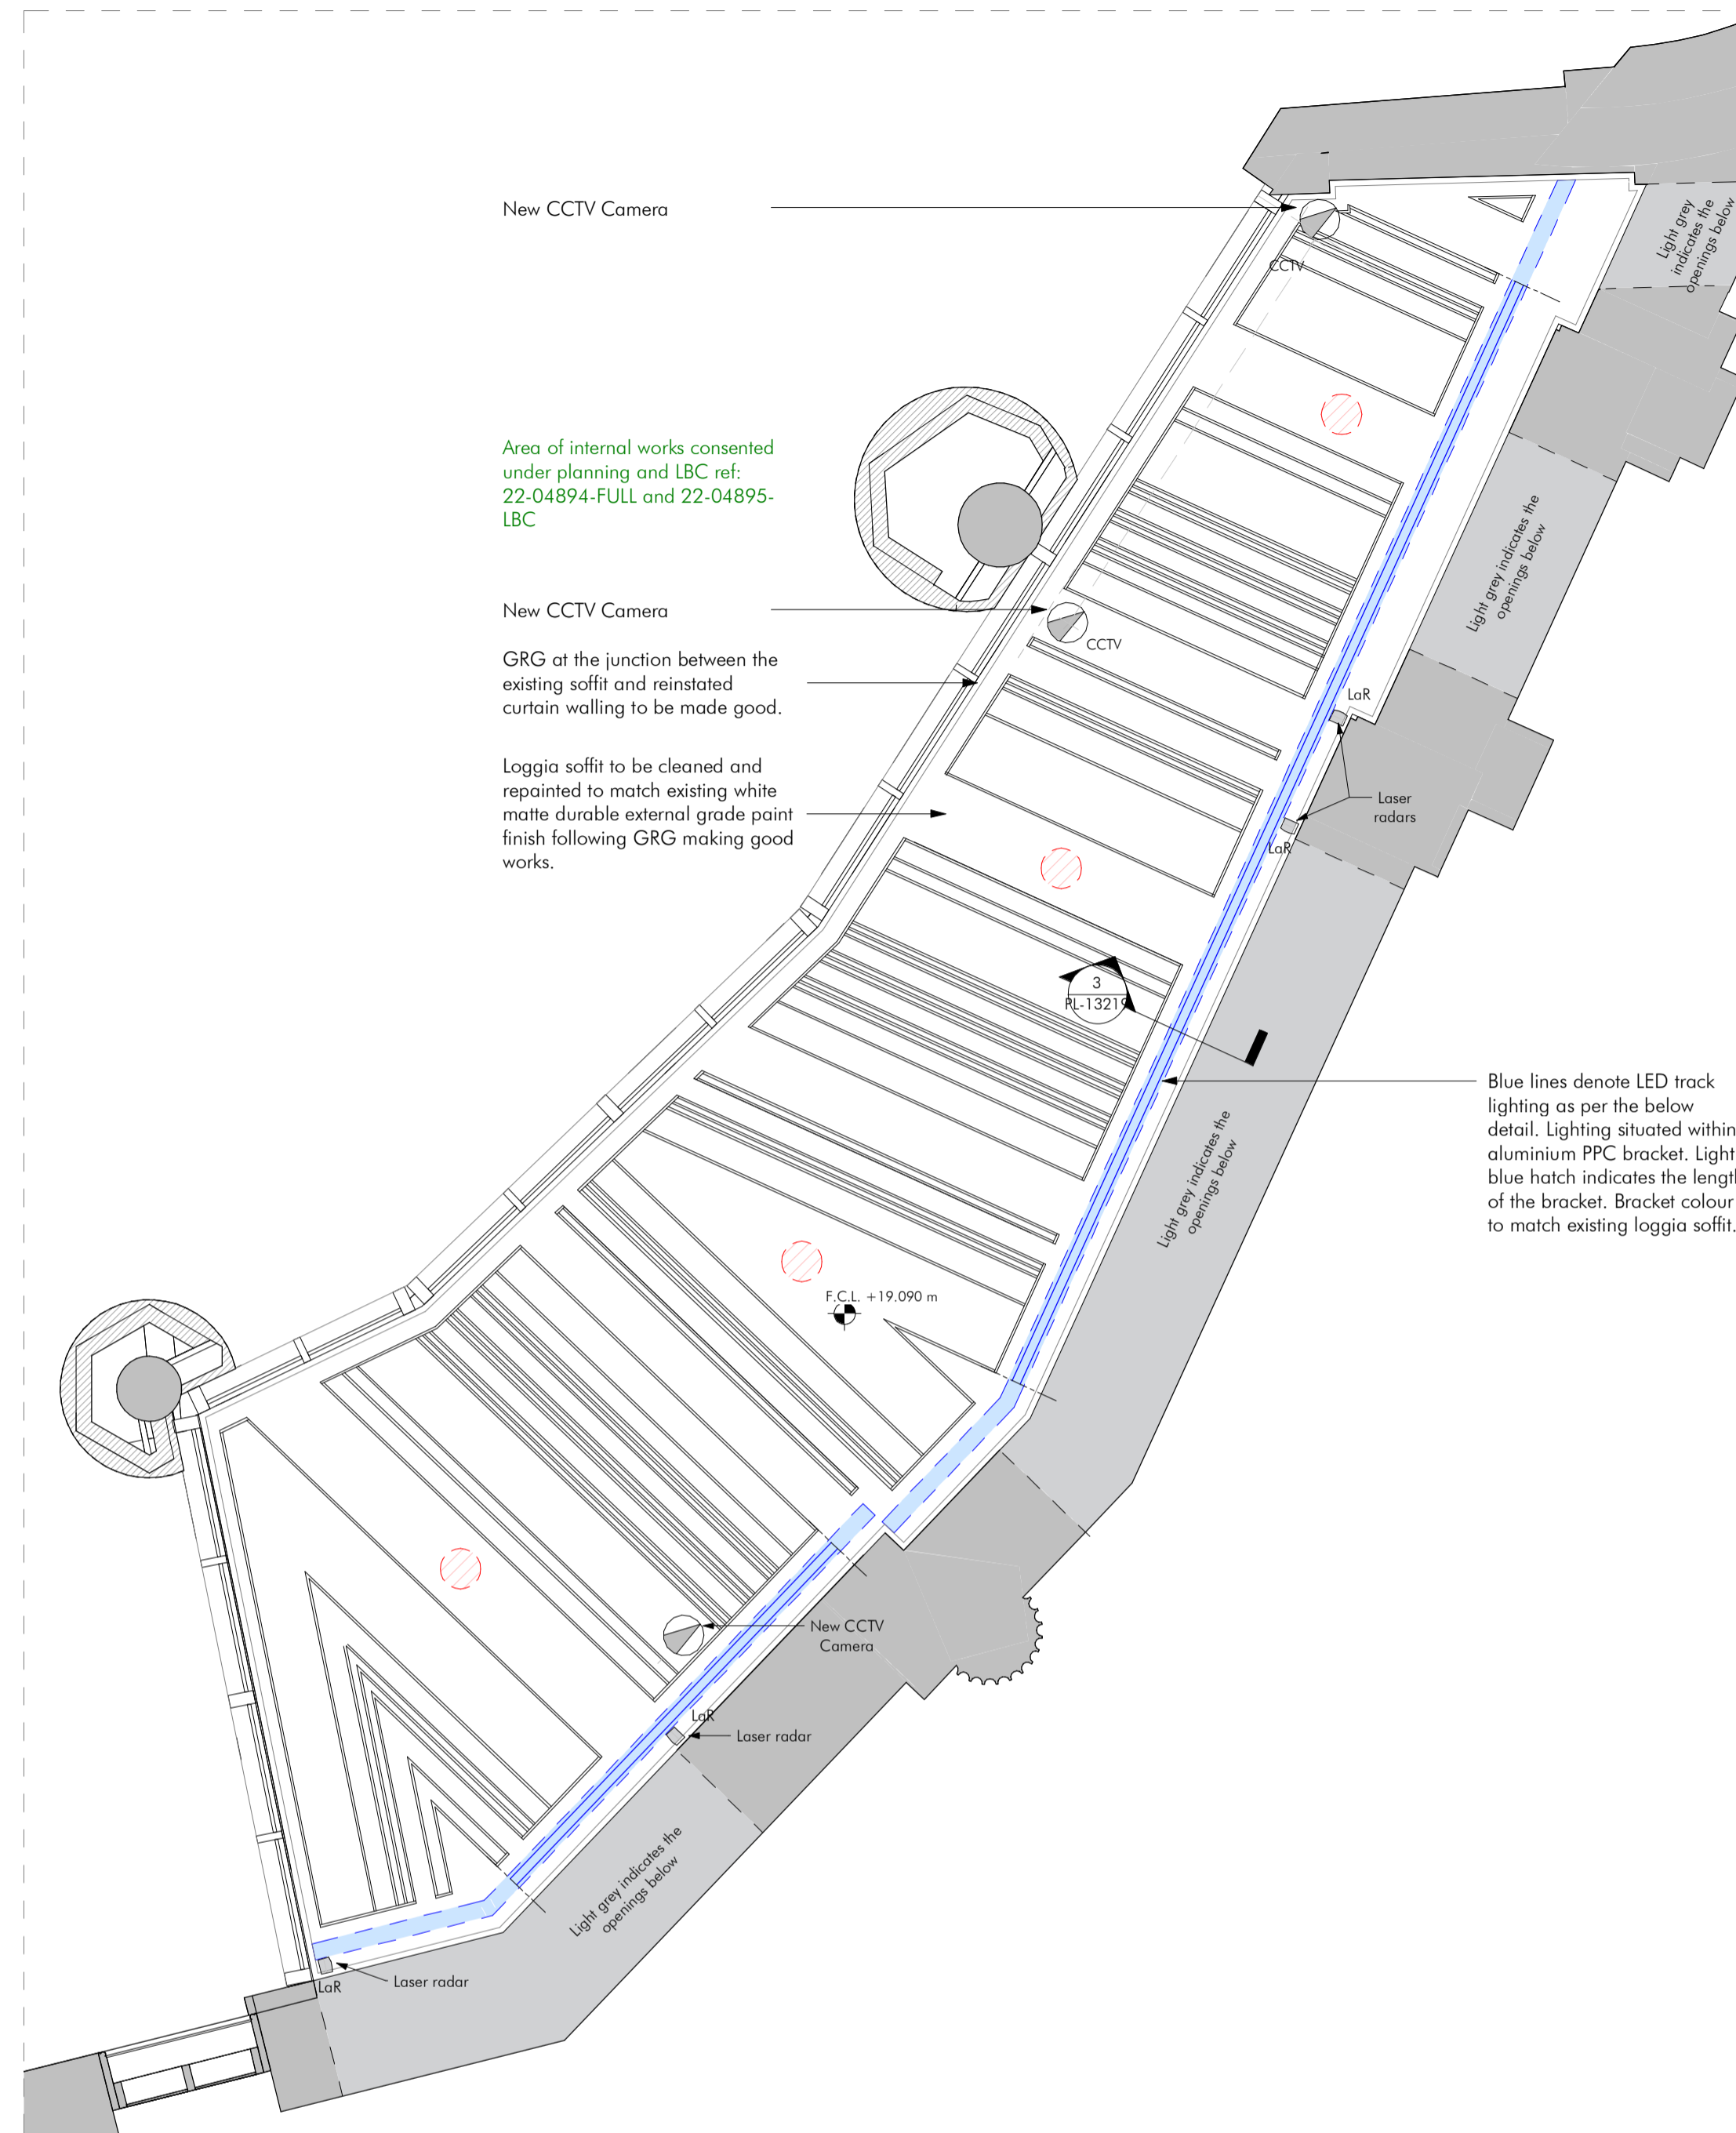

2 SW External Loggia RCP
1 : 50

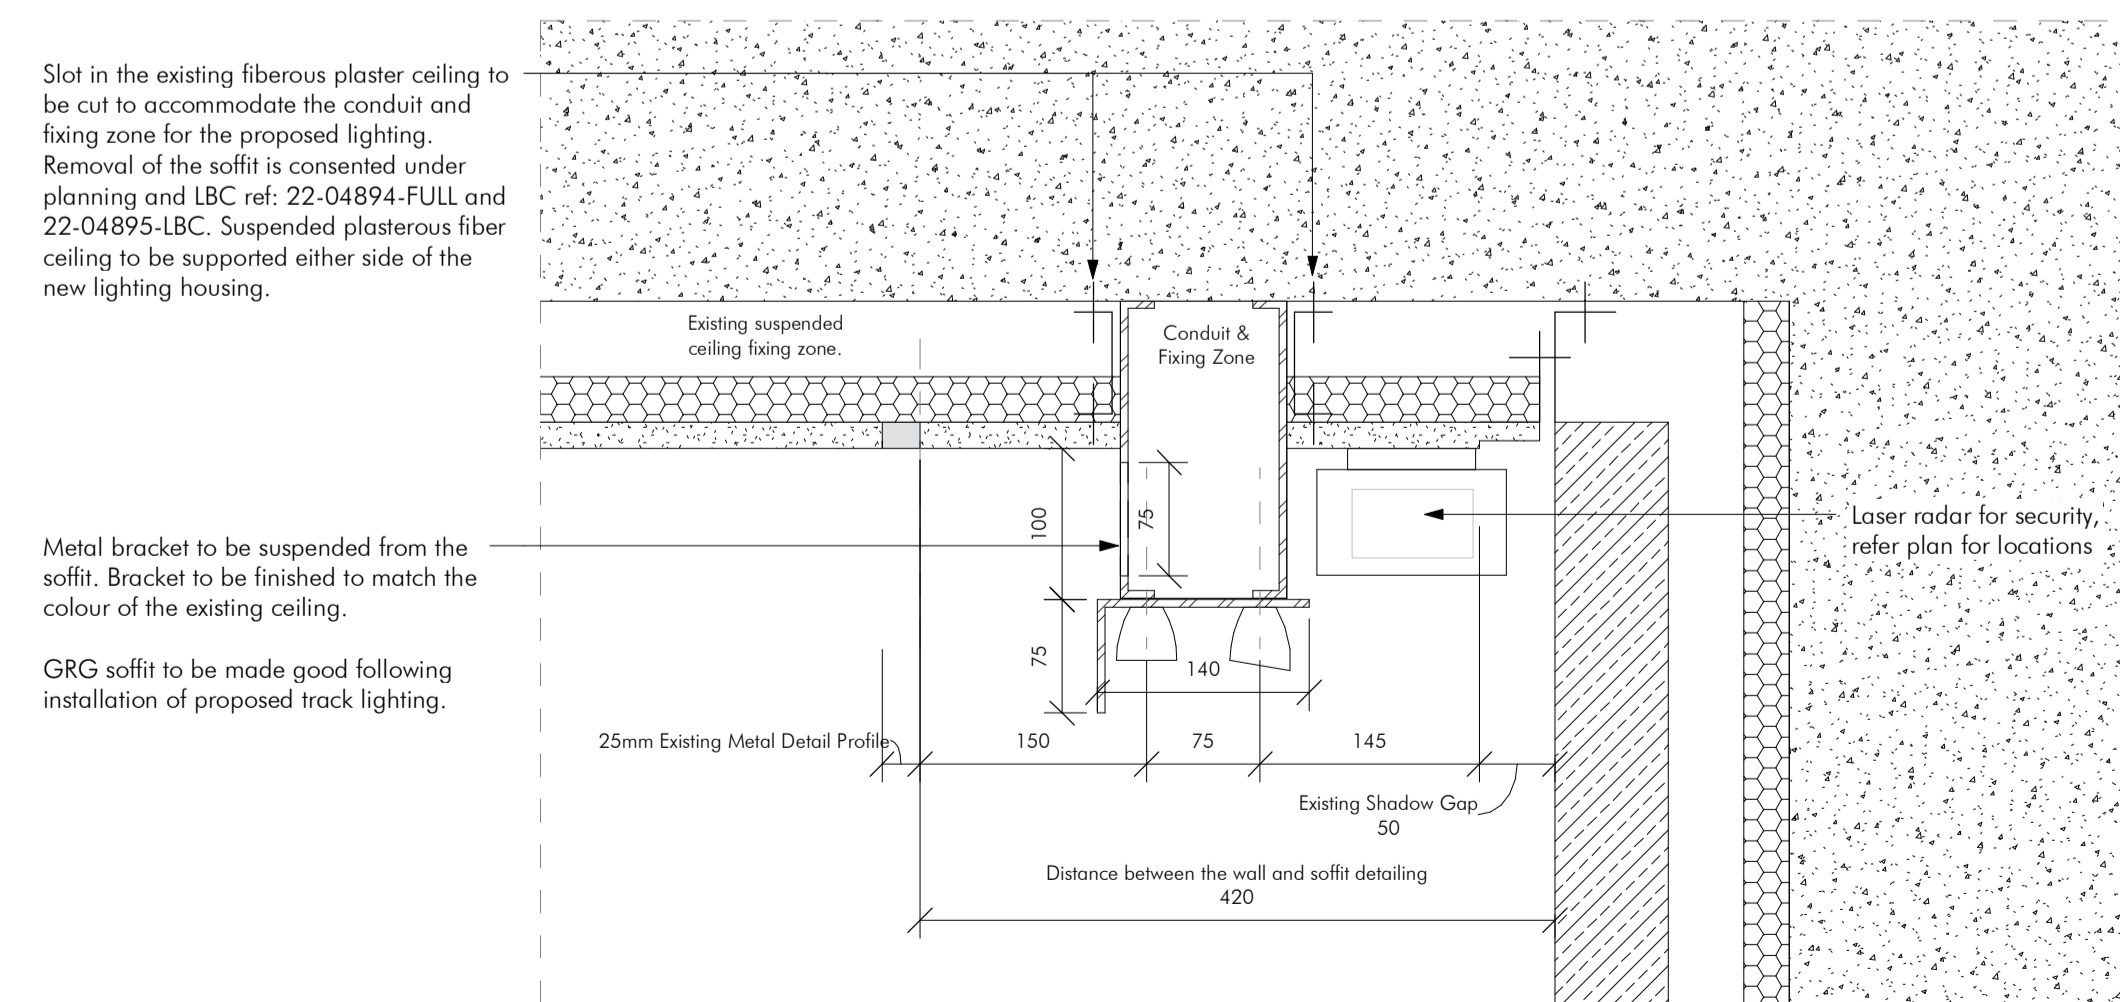

3 Proposed Loggia Soffit Track Lighting Section
1 : 5


Notes:
Drawings are based on survey data and may not accurately represent what is physically present.

All dimensions are in millimetres unless noted otherwise.

Purcell shall be notified in writing of any discrepancies.



Key Plan
not to scale

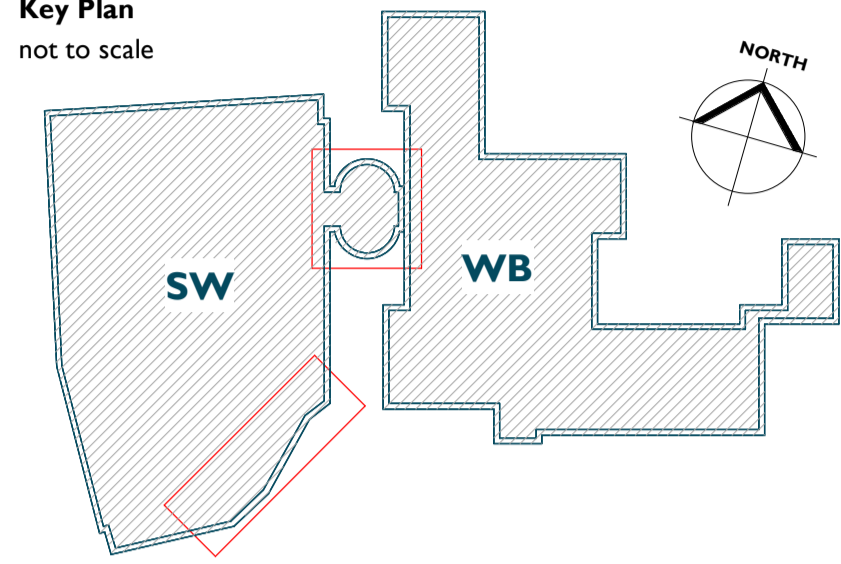

KEY / SYMBOLS

- PPC bracket
- PPC bracket with LED light fixture (indicated with blue lines)
- CCTV cameras - refer to MFD/TT information for new and locations
- Laser radar
- Proposed Downlight
- Existing lights to be removed. GRG to be made good.

PL PL08 01/03/2024 Issued for Planning

STAT	REV	DATE	DESCRIPTION

CLIENT
The National Gallery

PROJECT
NG200: Welcome

JOB NUMBER
241288

TITLE
Sainsbury Wing External Soffit Lighting



SIZE	SCALE	DRAWN	CHECKED
A1L	As indicated	AS	MM

REV	SUITABILITY/REASON FOR ISSUE
PL08	PL : Planning Issue

DRAWING NUMBER
NG200-PUR-Ss_30_25-SWI-DG-A-PL-13219