



New Doorsets onto Sainsbury Wing Foyer

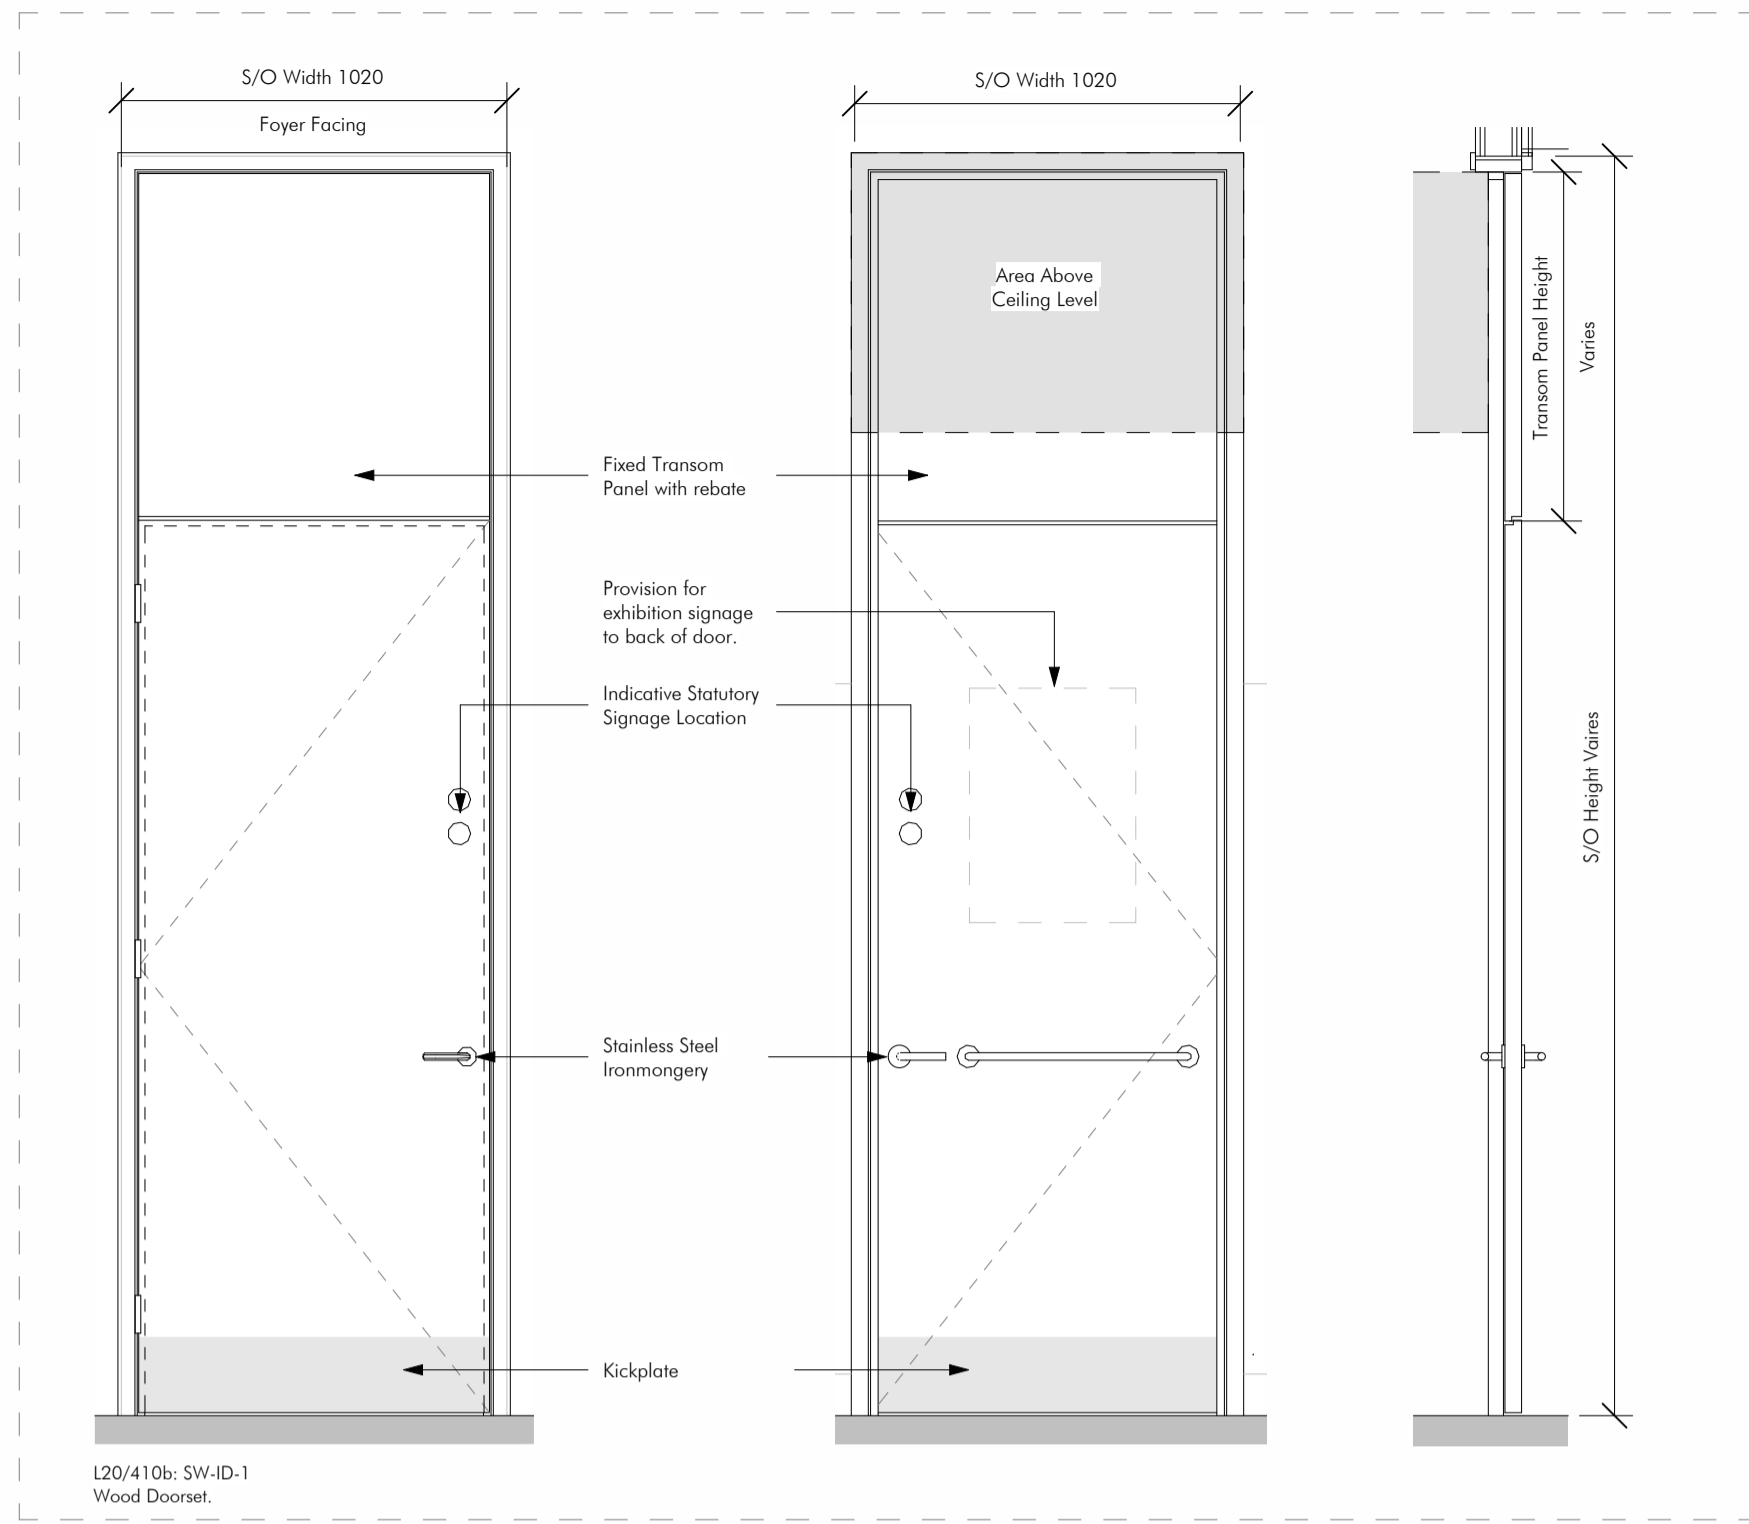


L20/410b; SW-ID-1  
Wood Doorset


1 Typical Door Elevation & Section - SW-ID-1 (AWC) 1 : 20

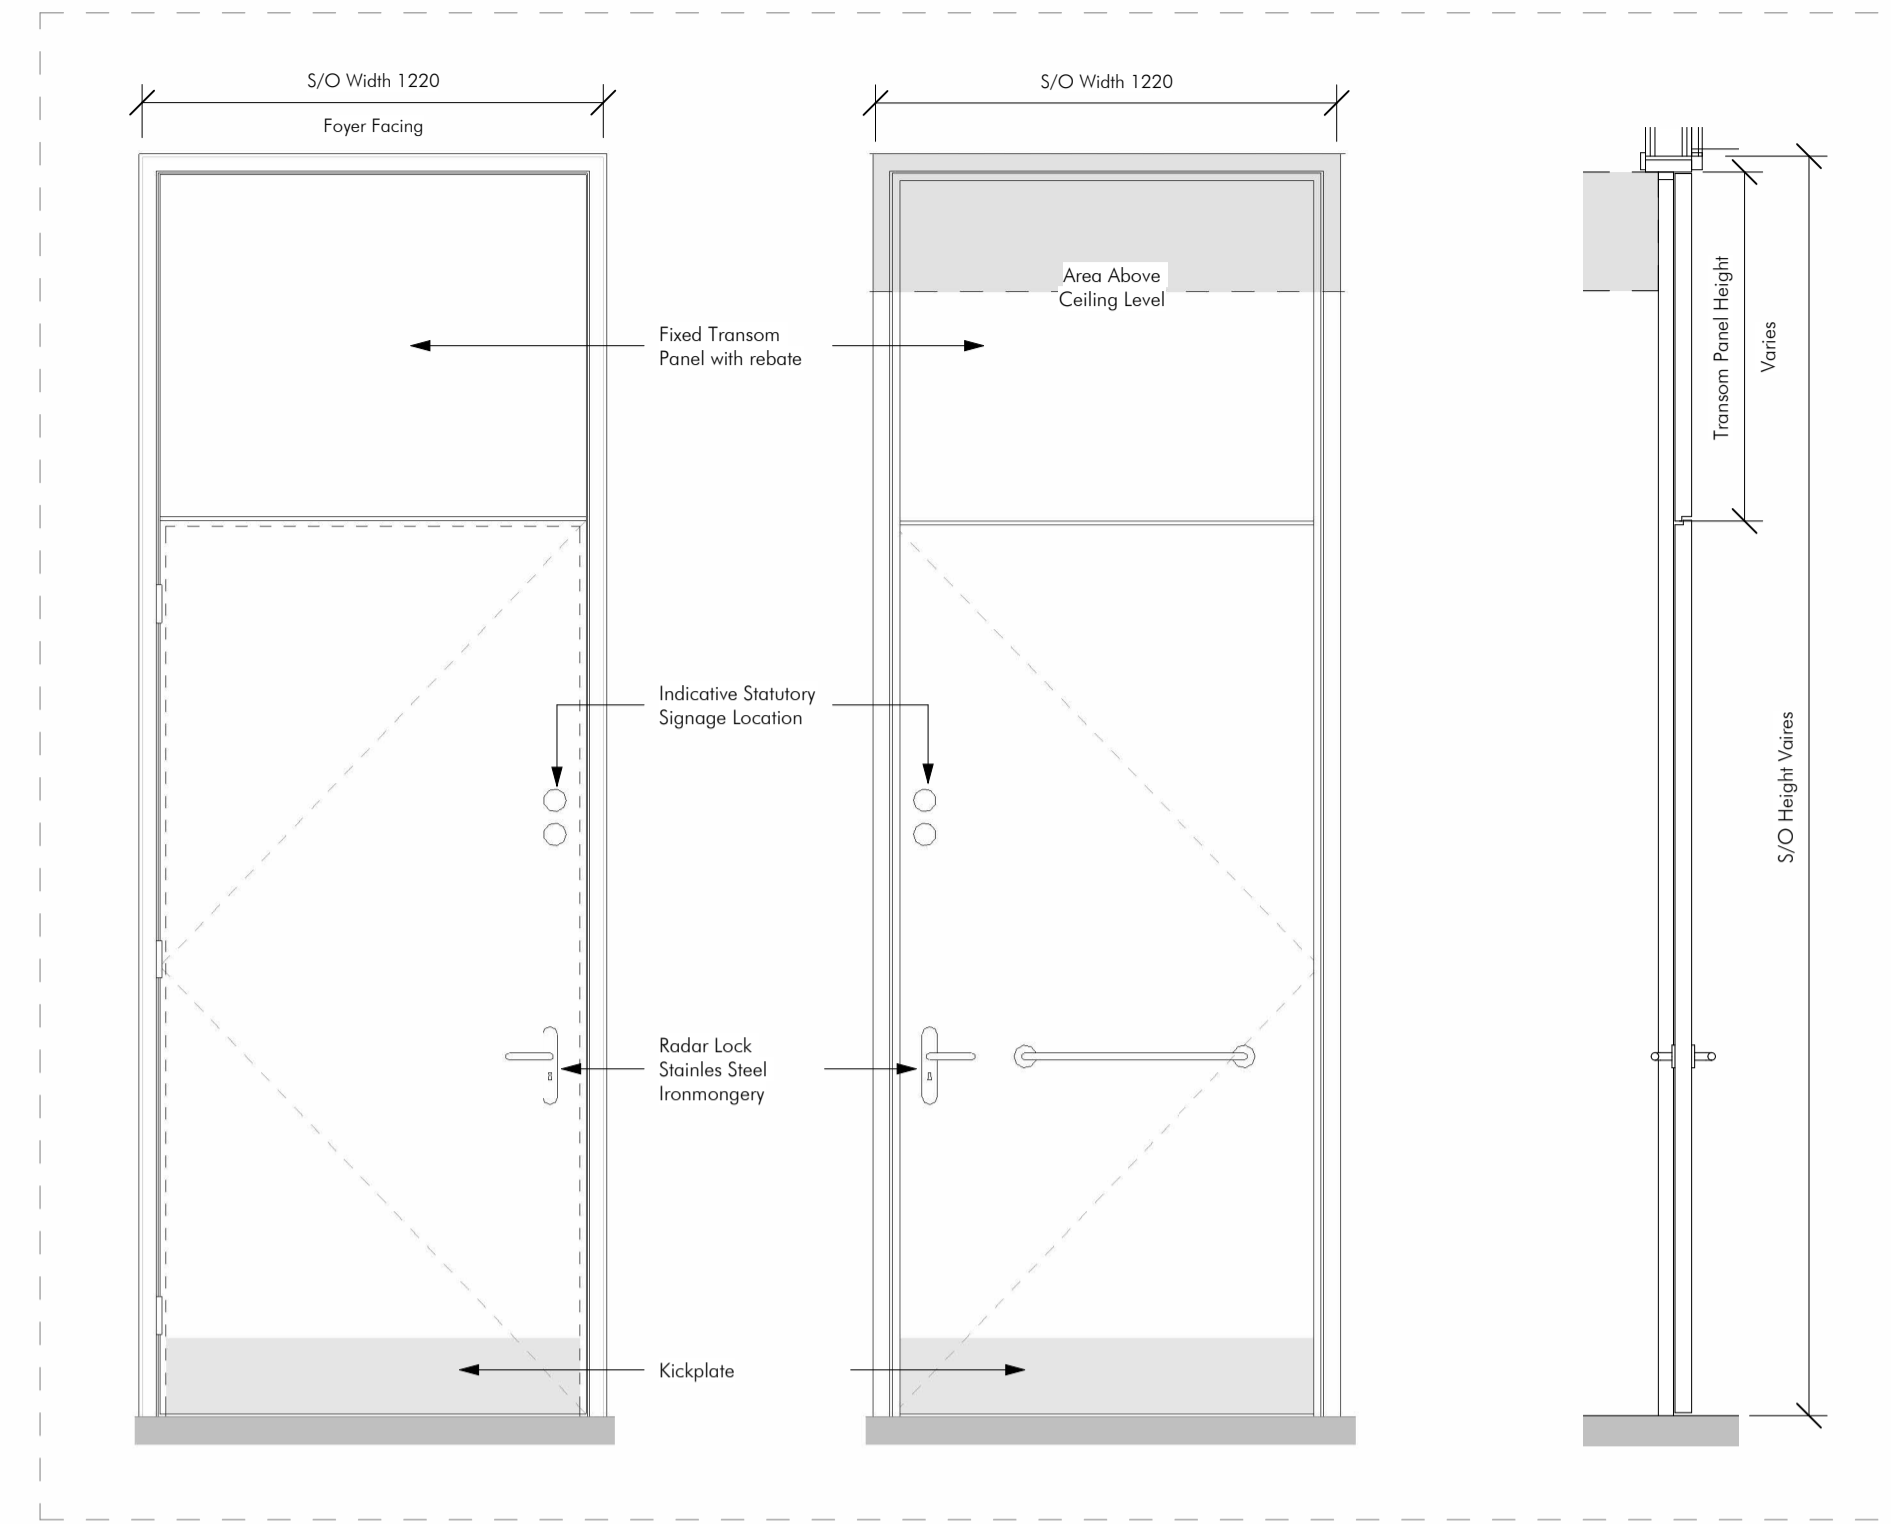


2 Typical Door Elevation & Section - SW-ID-1 - (CPT) 1 : 20

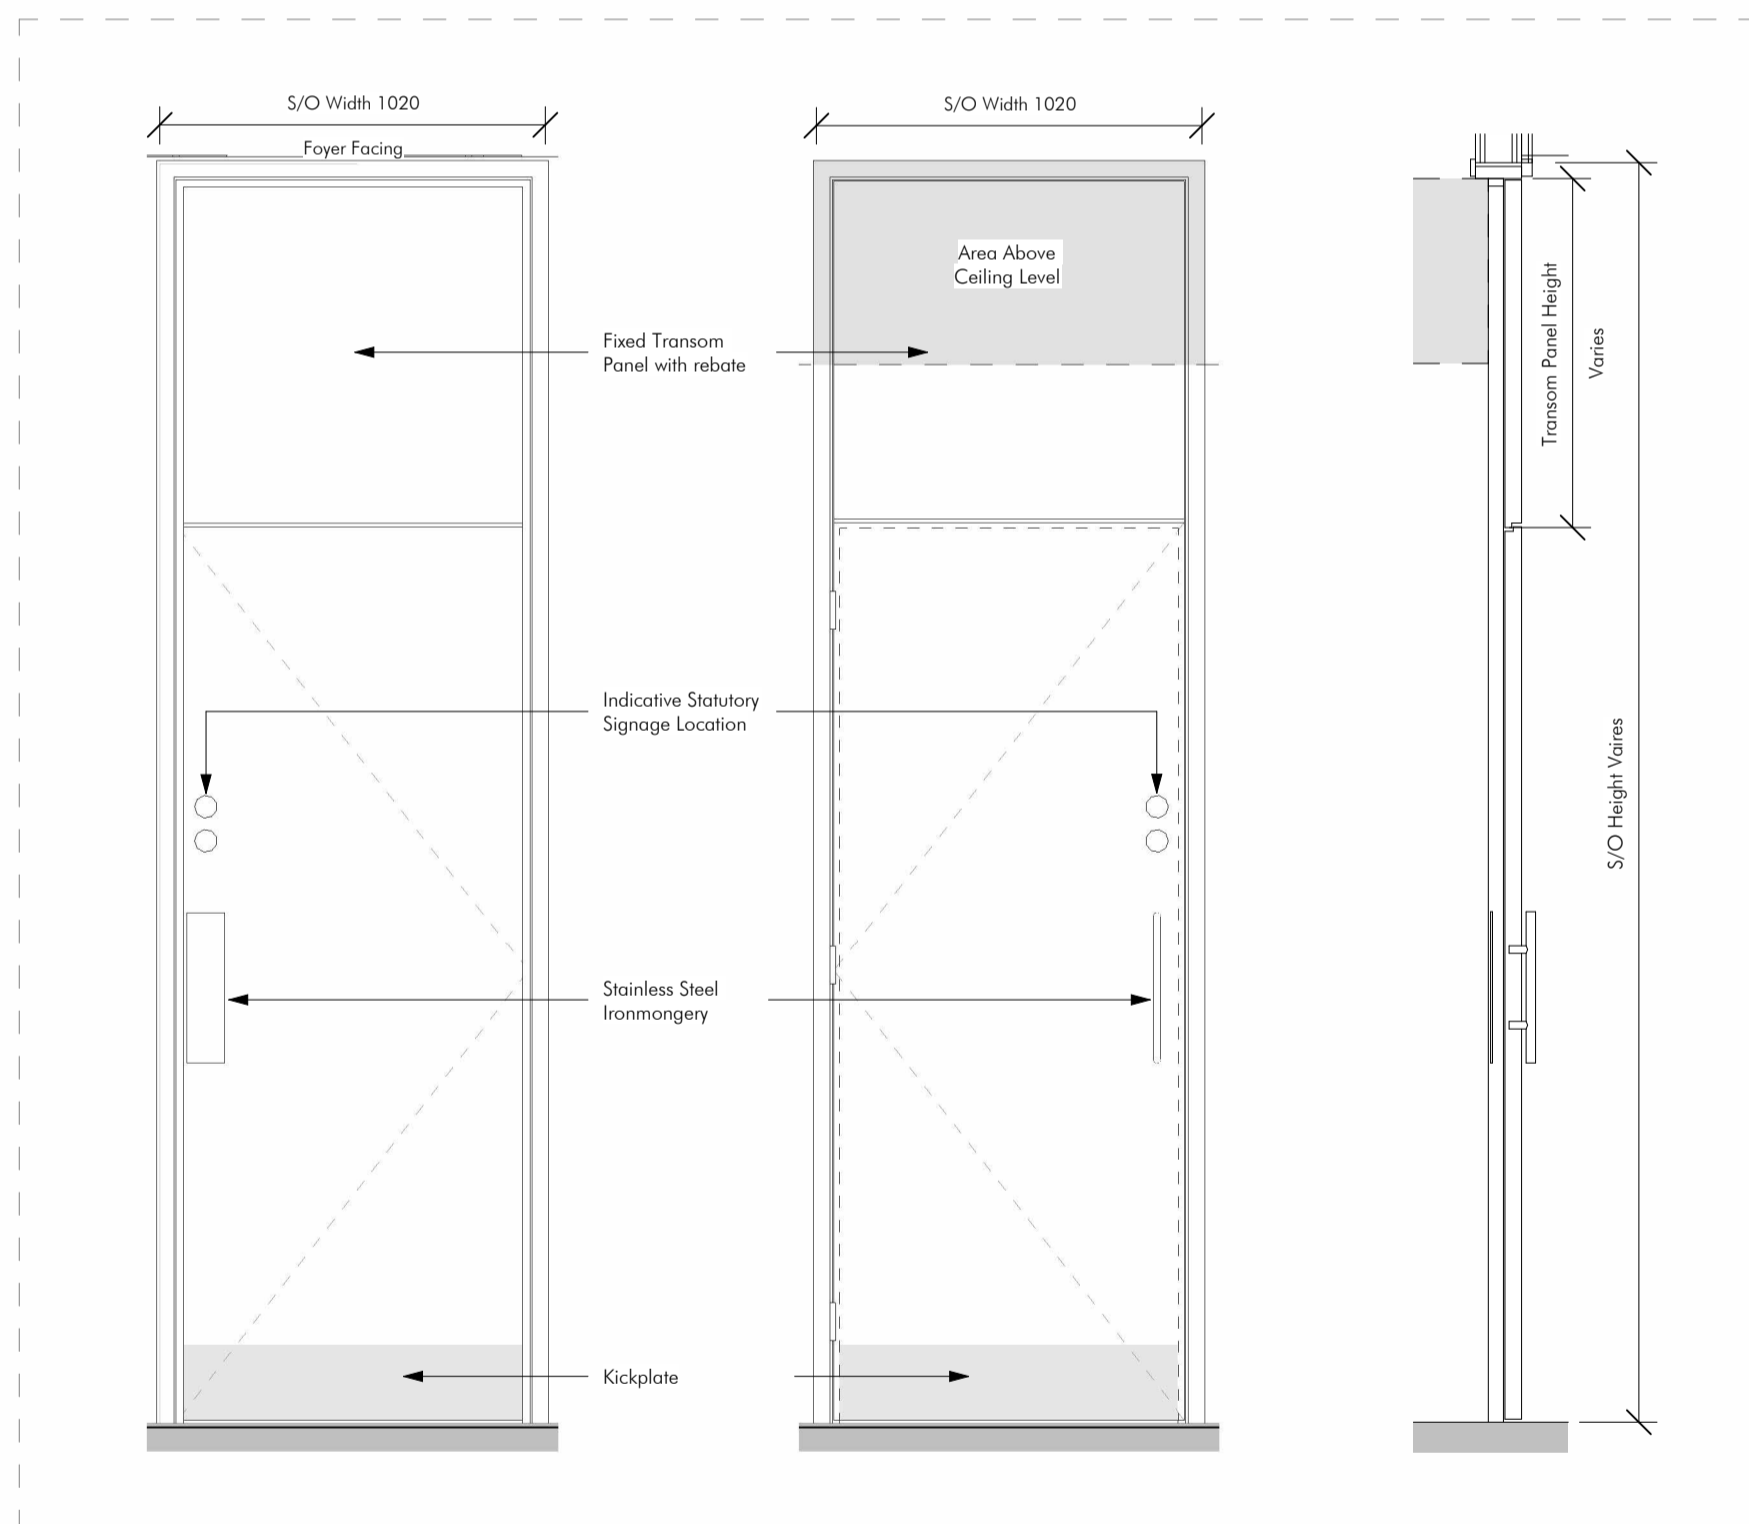

3 Typical Door Elevation & Section - SW-ID-1 (Push / Pull) 1 : 20

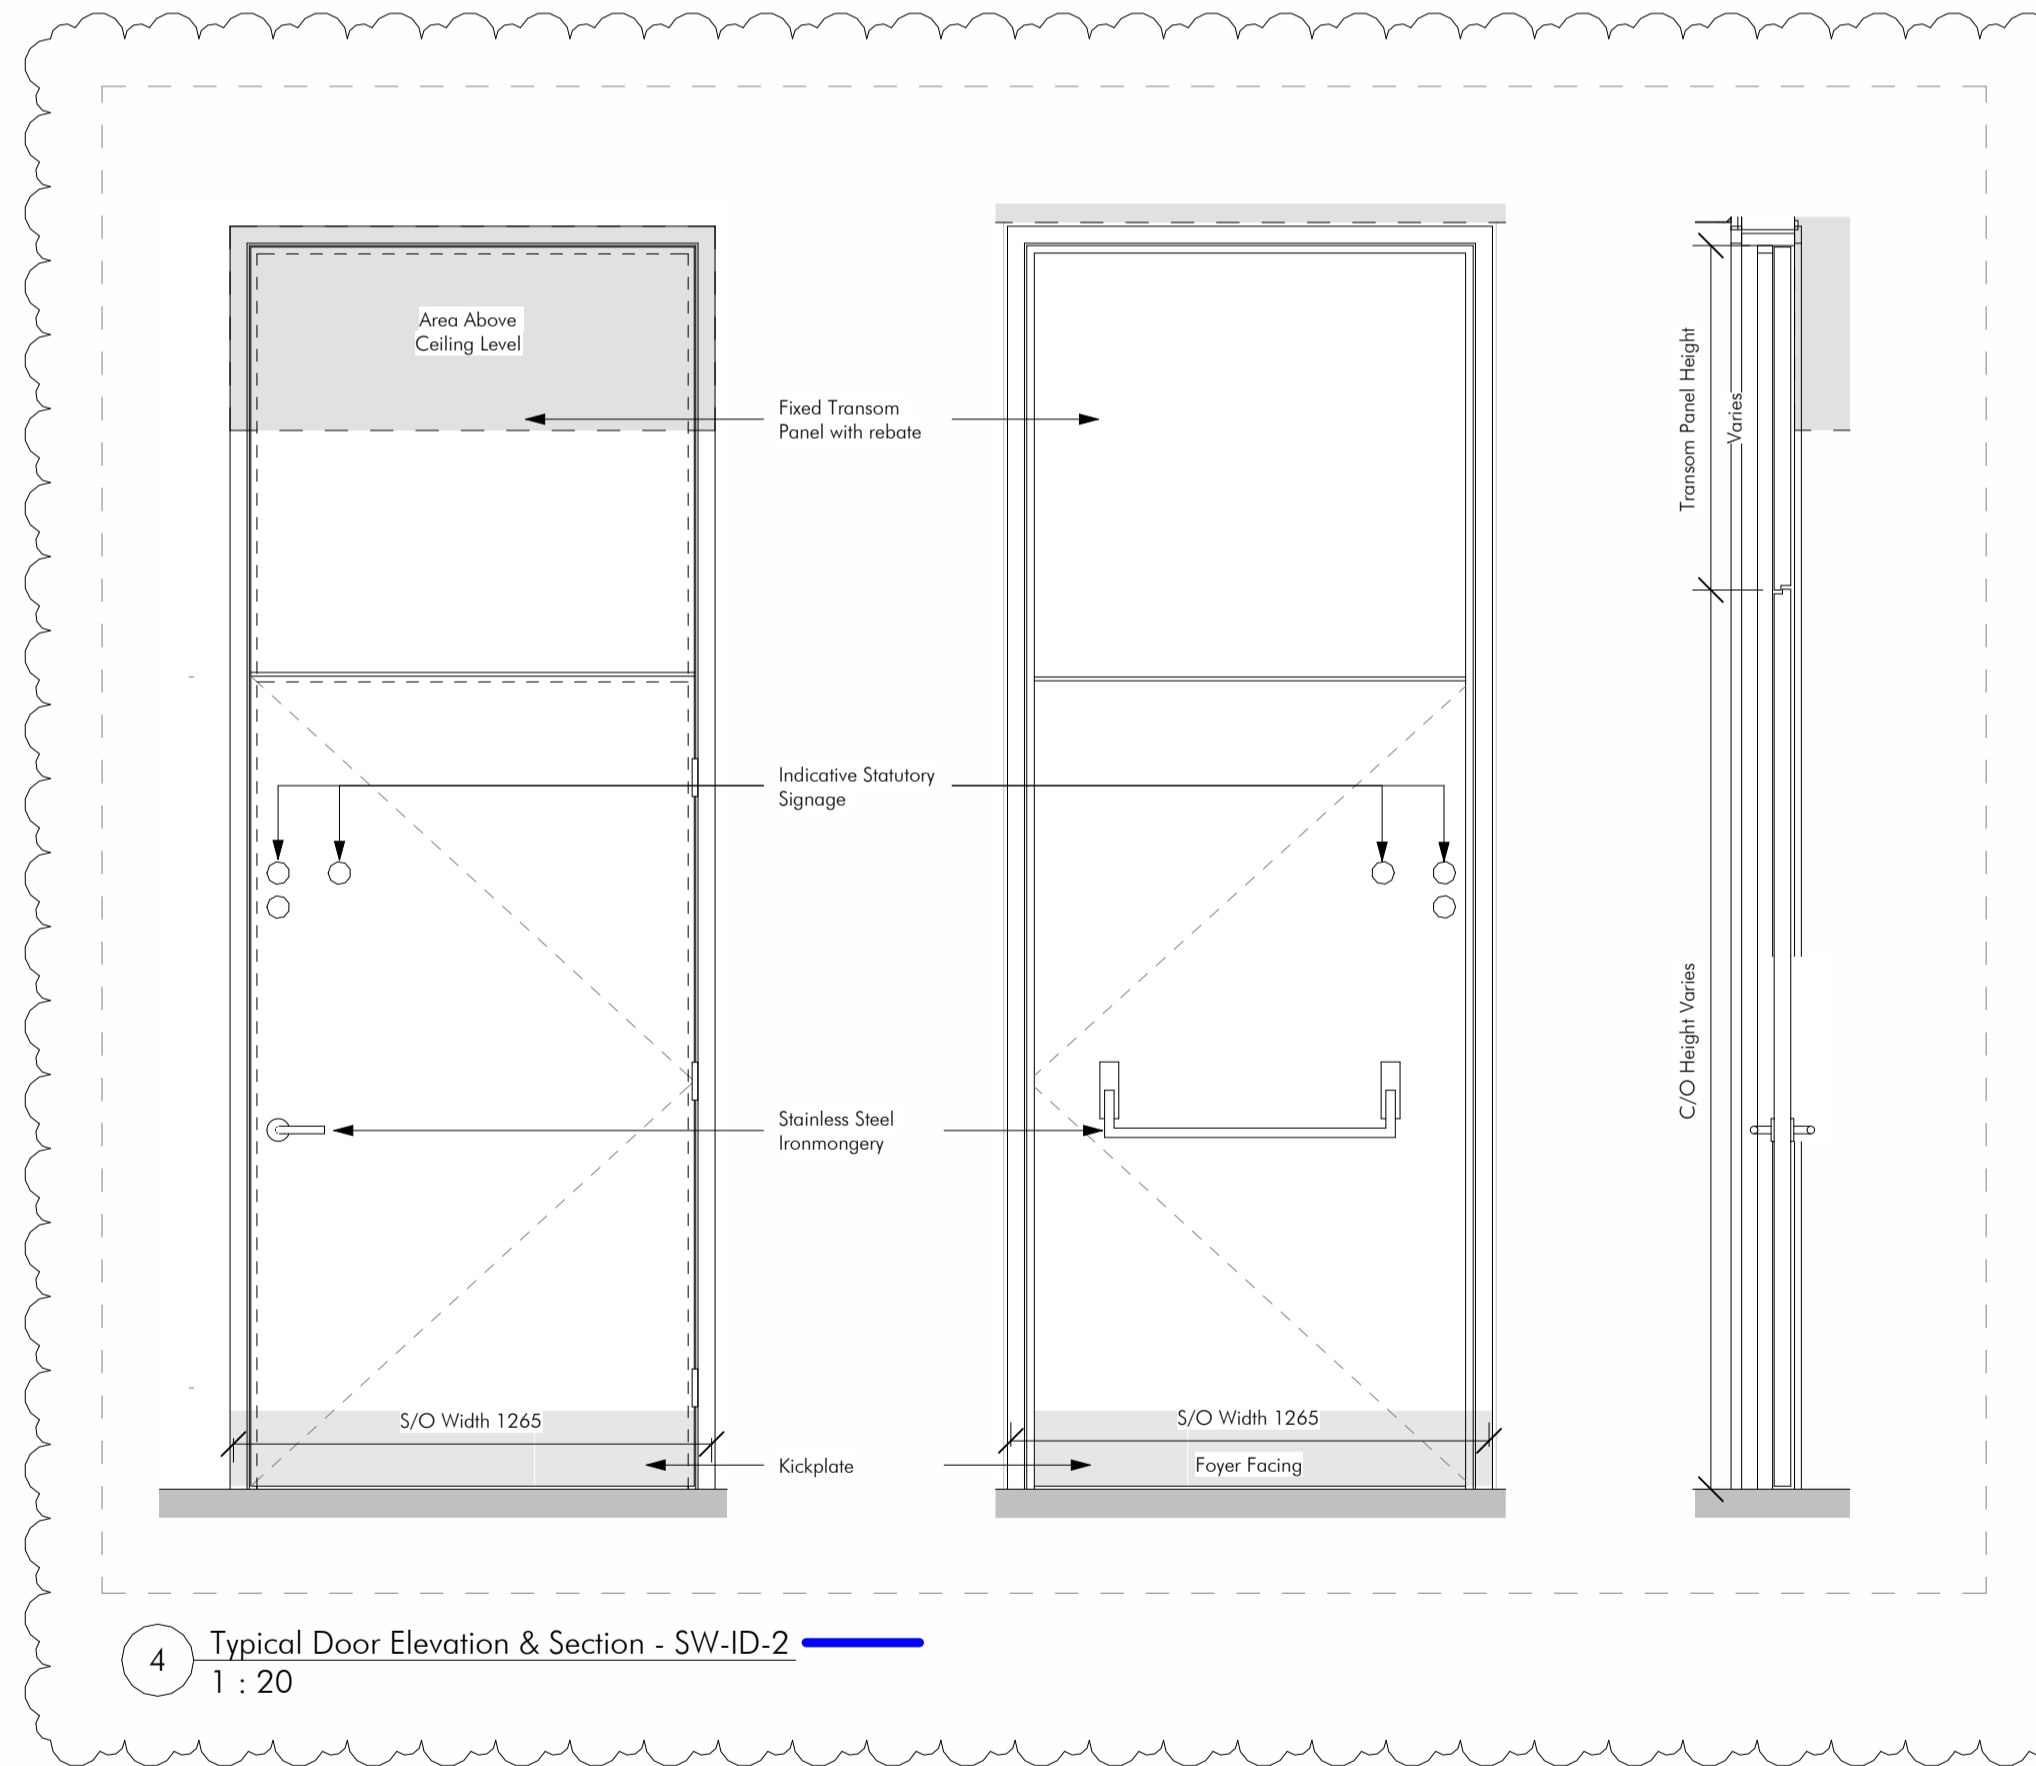




4 Typical Door Elevation & Section - SW-ID-2 1 : 20

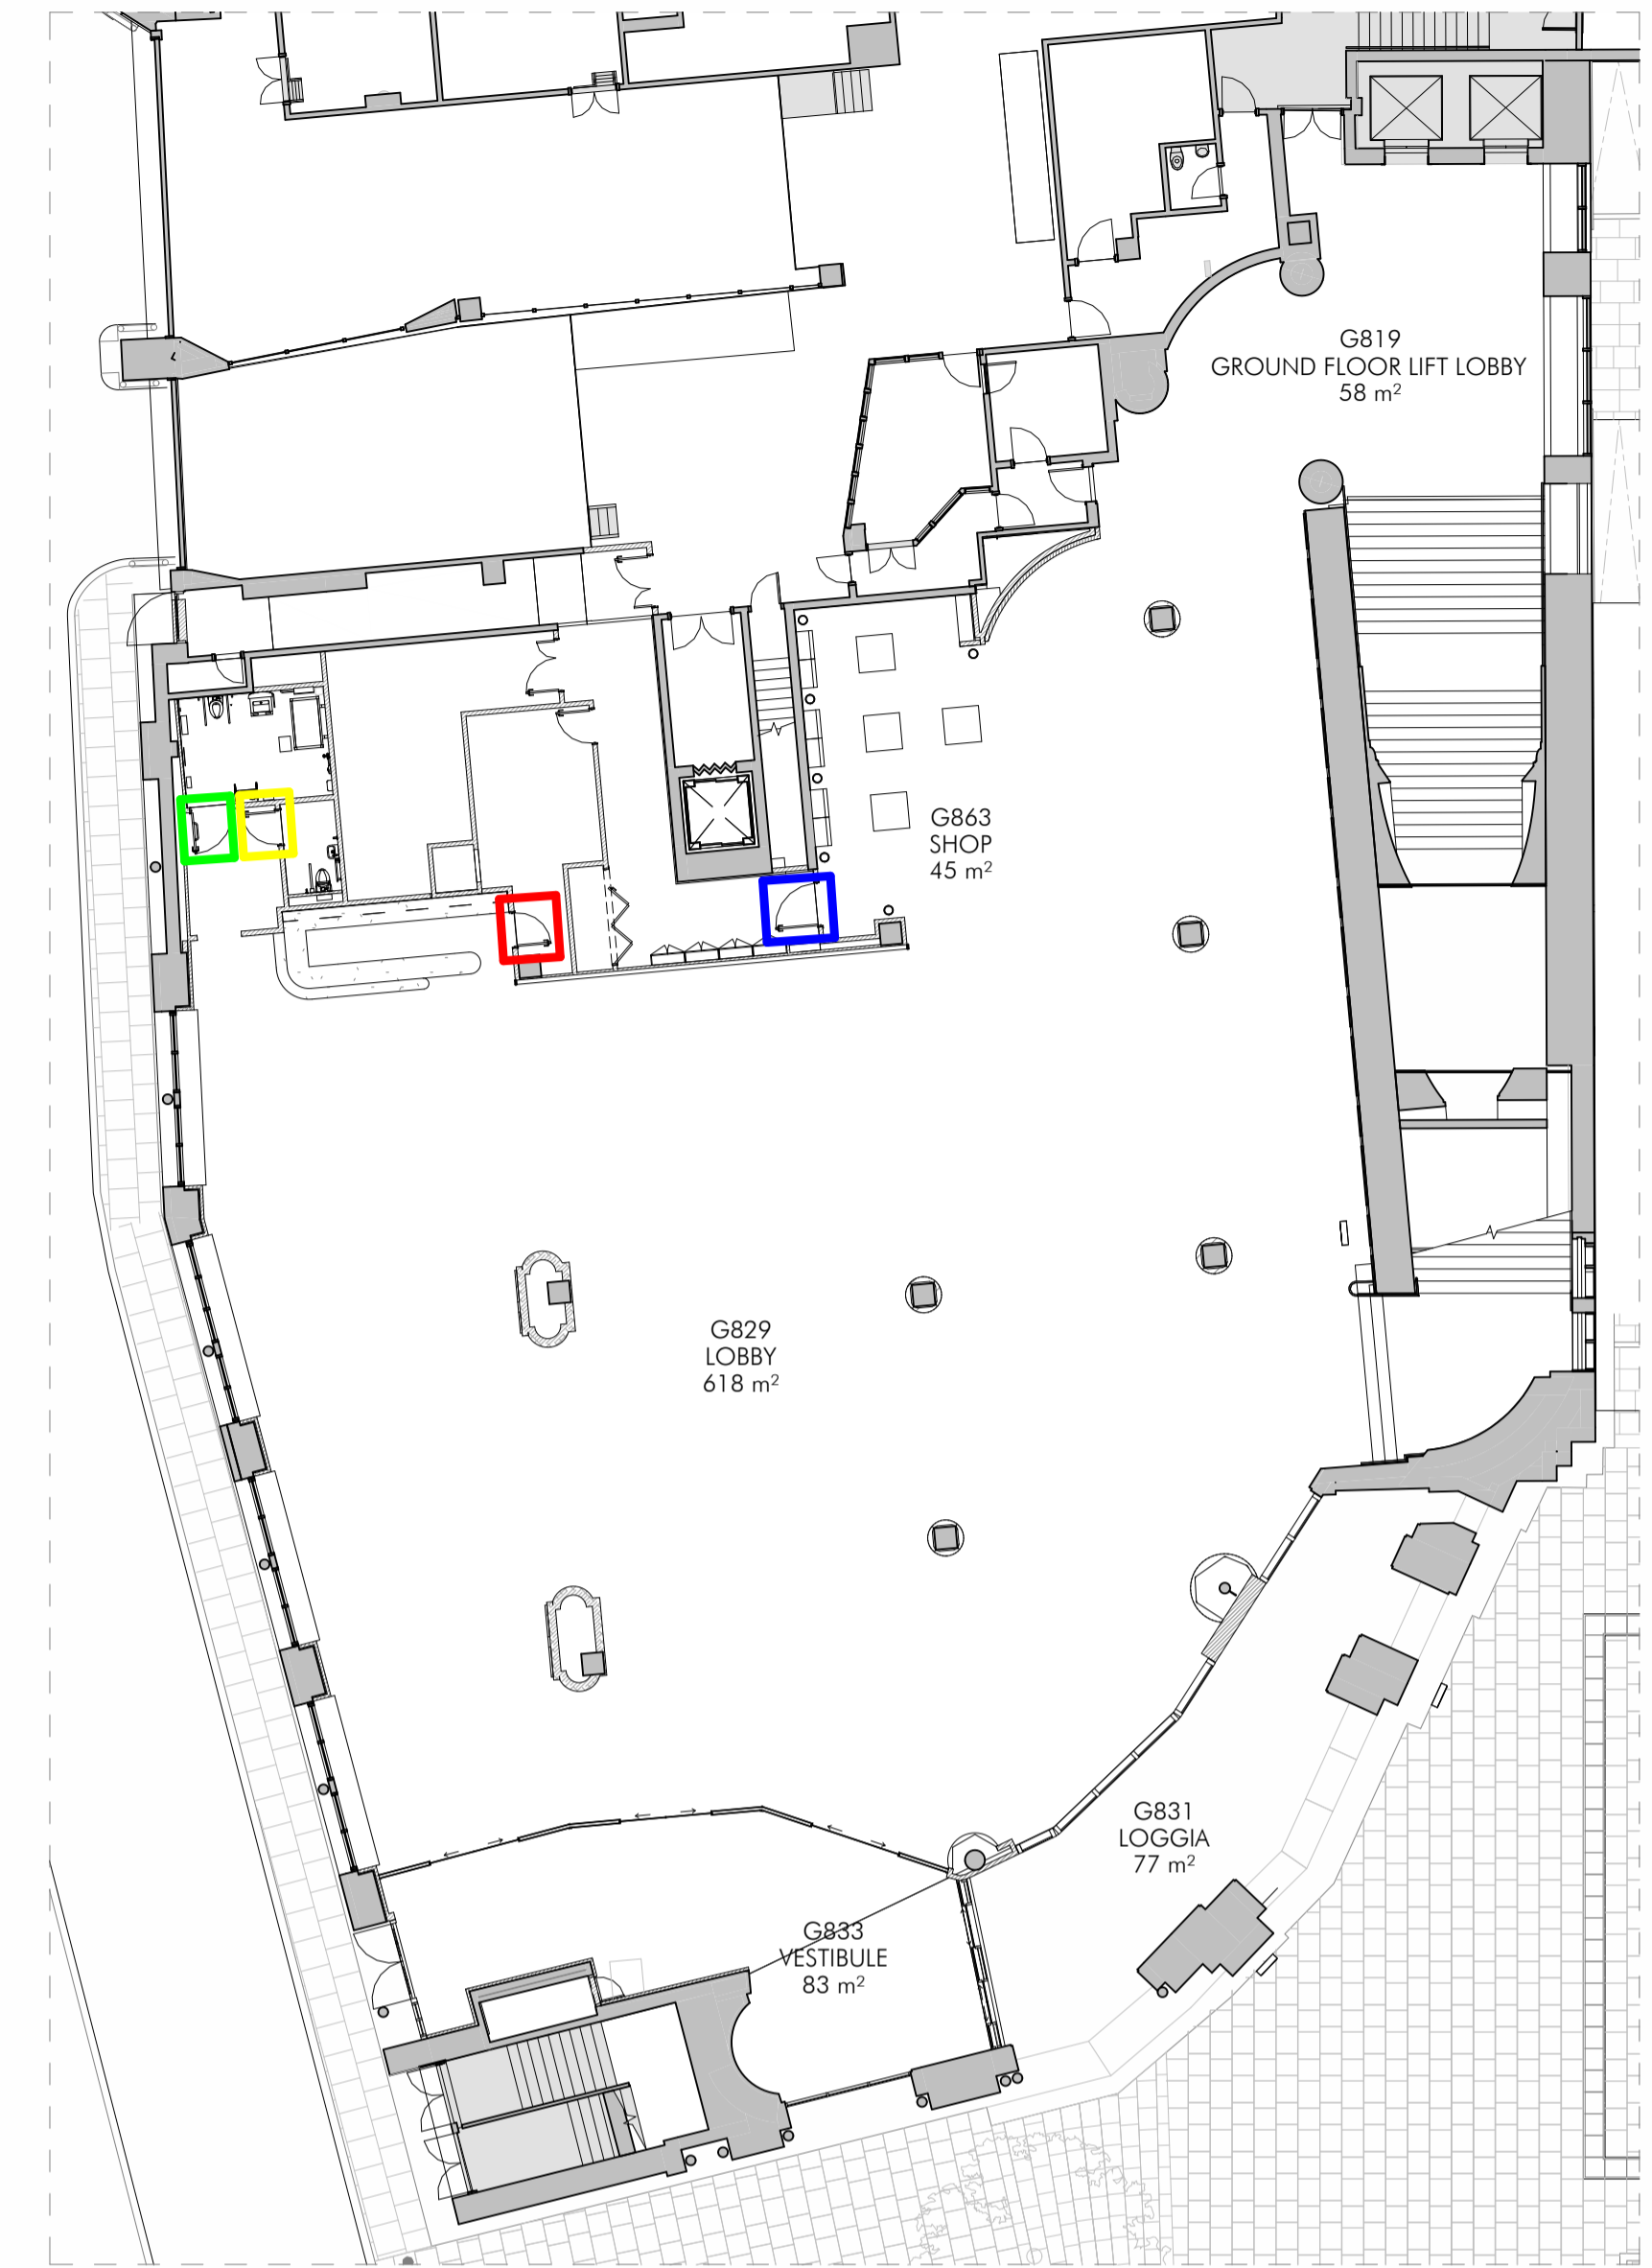

KP Proposed Key Plan 1 : 200

**Notes:**  
Drawings are based on survey data and may not accurately represent what is physically present.  
  
All dimensions are in millimeters unless noted otherwise.  
  
Purcell shall be notified in writing of any discrepancies.

Key Plan

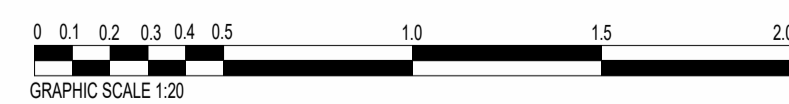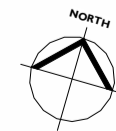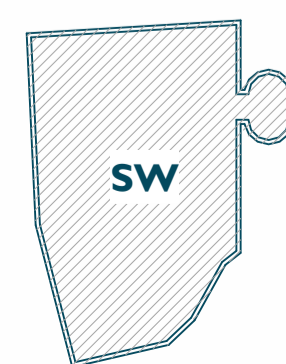

STAT	REV	DATE	DESCRIPTION
	PL03	28/04/2023	Issued for Planning
	PL08	01/03/2024	Issued for Planning

CLIENT  
The National Gallery  
JOB NUMBER  
241288  
PROJECT  
NG200: Welcome

TITLE  
**Sainsbury Wing - New Doors onto the Foyer**



SIZE  
AIL  
DRAWN  
AS  
SCALE  
As indicated  
CHECKED  
MM

REV  
**PL08**  
DRAWING NUMBER  
NG200-PUR-SS\_25\_30\_20\_25-ZZ-DG-A-PL-52002  
SUITABILITY/REASON FOR ISSUE  
PL : Planning Issue

