



DC  
MAR. 24

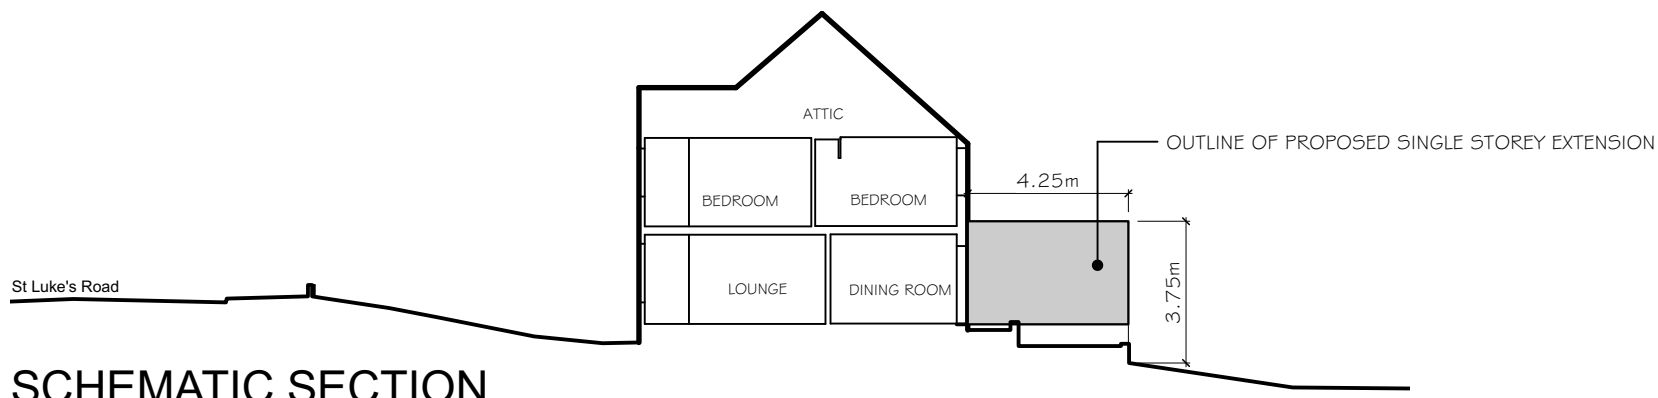


**SCHEMATIC SECTION**

Scale: 1:200

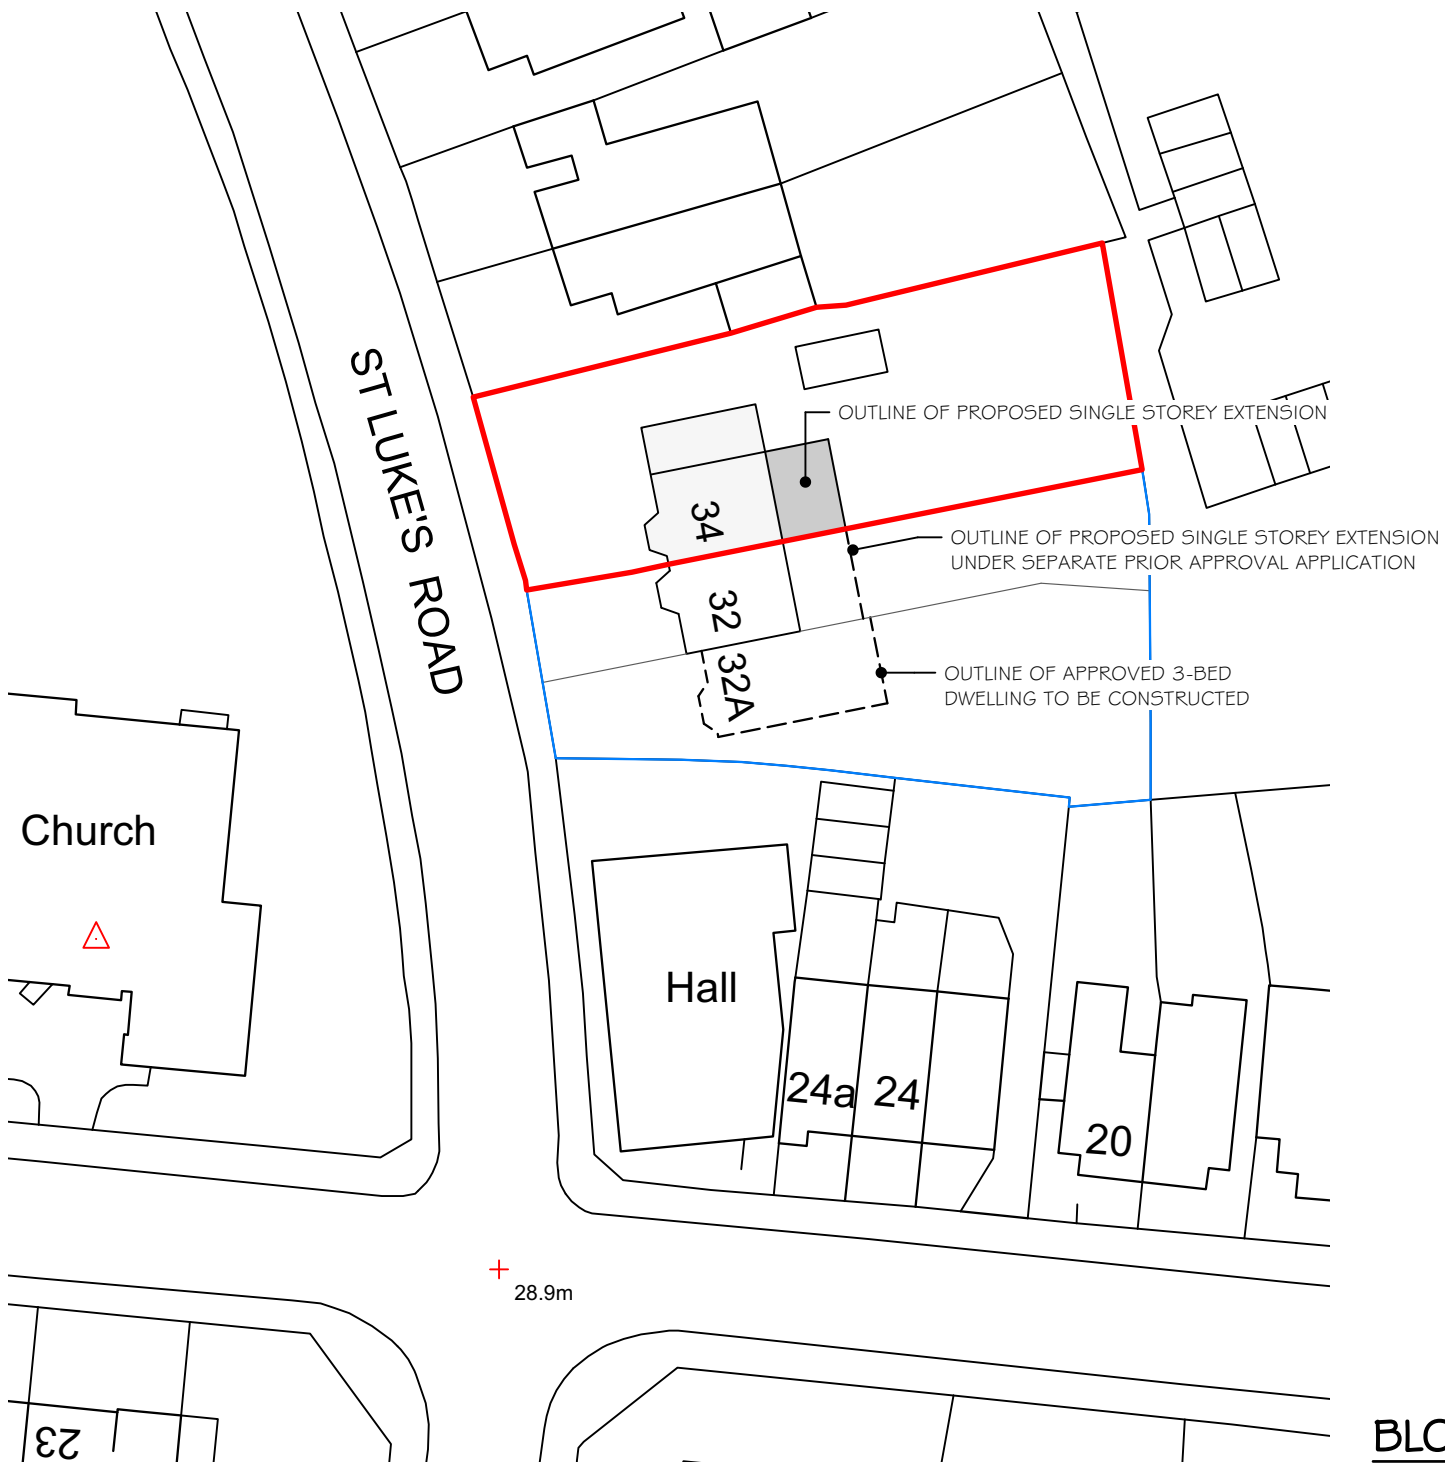

**BLOCK PLAN** Scale: 1:500

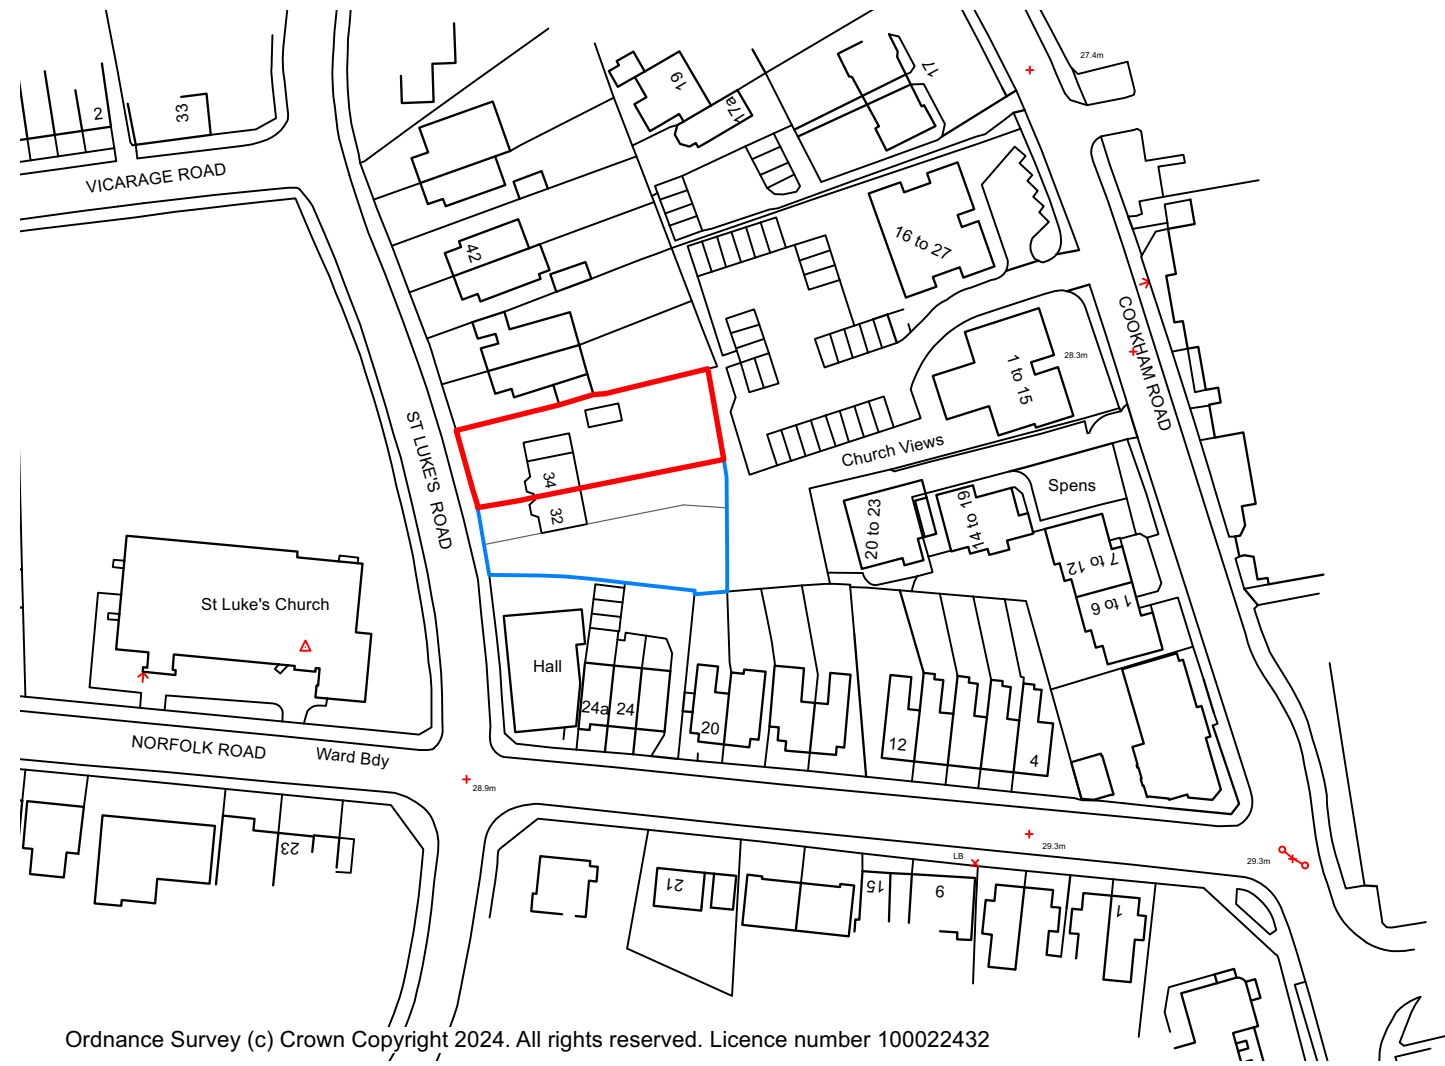


Ordnance Survey (c) Crown Copyright 2024. All rights reserved. Licence number 100022432

**SITE LOCATION PLAN** Scale: 1:1250



PROJECT  
**34 ST. LUKES ROAD, MAIDENHEAD, SL6 7DP**

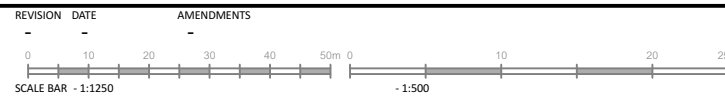

**SITE LOCATION AND BLOCK PLAN** 1:200, 1:500  
**MATHEWSON WATERS ARCHITECTS** 1:1250 @ A3  
 The Old Surgery  
 Crowle Road · Lambourn  
 Berkshire · RG17 8NR  
 enquiries@mwarchitects.co.uk  
 www.mwarchitects.co.uk  
 01488 73131  
 © MATHEWSON WATERS ARCHITECTS LLP  
 23066 PL100A

ALL FIGURED DIMENSIONS ARE TO BE TAKEN IN PREFERENCE TO SCALED DIMENSIONS AND ANY INACCURACIES ARE TO BE REPORTED TO THE ARCHITECT. DIMENSIONS TO BE CHECKED ON SITE BEFORE ANY WORK IS PUT IN HAND OR PREFABRICATED. COPYRIGHT OF THIS DRAWING IS RETAINED BY THE ARCHITECT AND IT MUST NOT BE REPRODUCED WITHOUT THEIR WRITTEN CONSENT.