



notes:

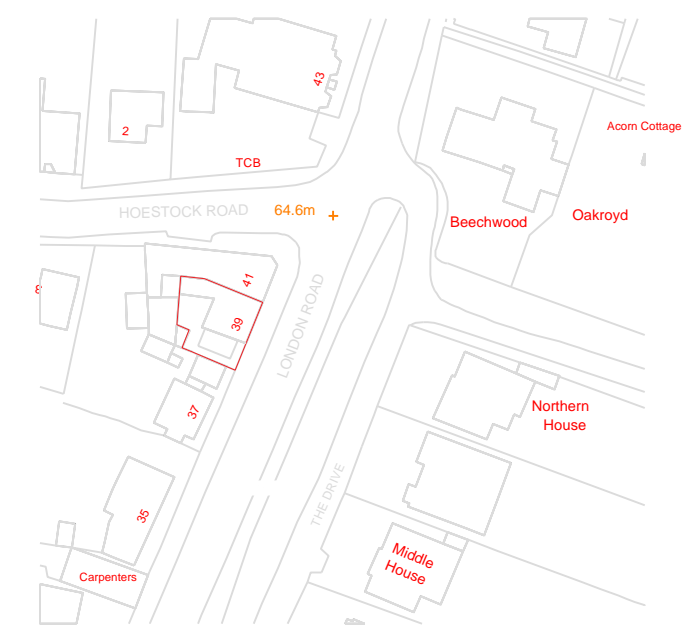

Atelier Charnaux
architecture + design

rev	date	note	by	checked
A	11.03.24	FOR COMMENTS	AC	AC

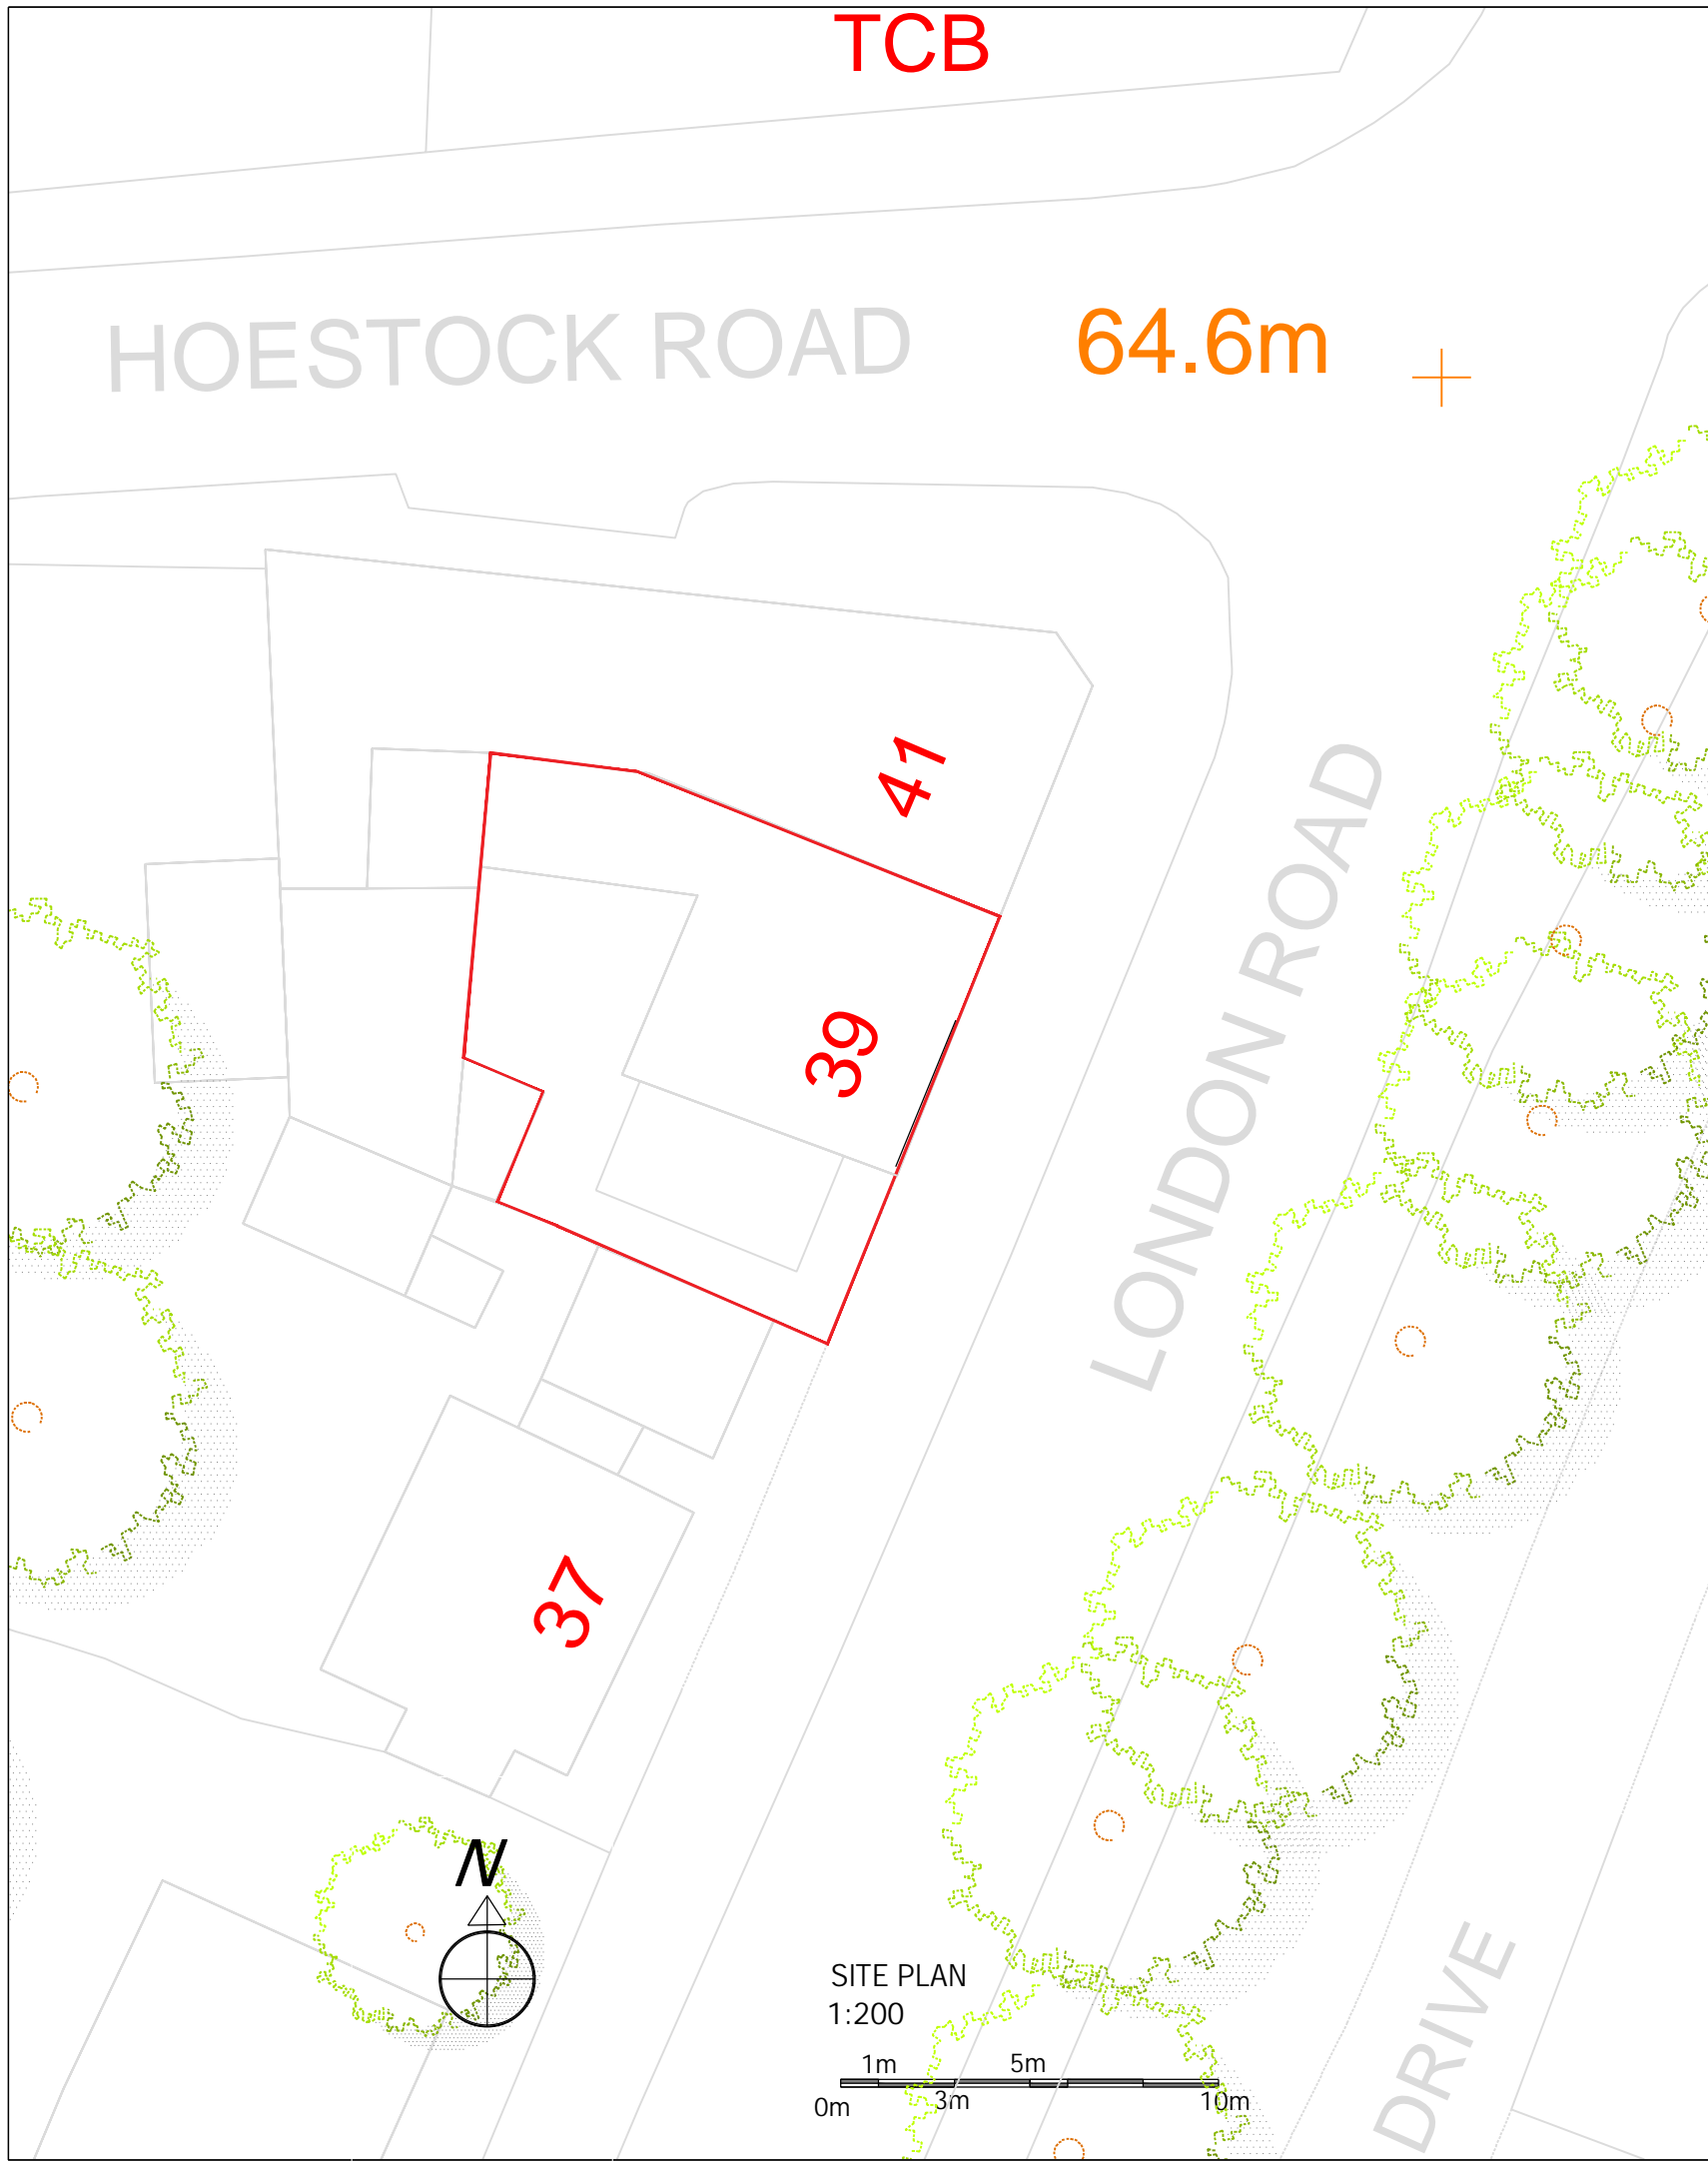

137 PATCHING HALL LANE - CHELMSFORD - CM1 4BY
T: 07894214873
anna@ateliercharnaux.co.uk | www.ateliercharnaux.co.uk

client				
project	39 LONDON ROAD GROUND FLOOR CM21 9EH SAWBRIDGEWORTH			
drawing	SITE/BLOCK PLAN LOCATION PLAN			

issued for	drawing no				
COMMENTS	ATCC-24-004-BLP-STP				
date	job no	revision	scale	drawn	checked
09.02.21	ATCC-24-004-A		IND@A3	AC	AC

COPYRIGHT OF THIS DRAWING IS HELD BY ATELIER CHARNAUX LTD. IT IS ISSUED ON THE CONDITION THAT IS NOT COPIED, REPRODUCED OR DISCLOSED TO ANY THIRD PARTY WITHOUT WRITTEN CONSENT FROM ATELIER CHARNAUX LT.