

PRE-EXISTING: ELEVATIONS

The Moat House, Brockholds Farm, Great Munden, Herts., SG11 1HE



planning direct

The Furnace
The Maltings
 Princes Street
 Ipswich
 Suffolk
 IP1 1SB

t: 01473 407911
 e: enquiries@planningdirect.co.uk
 w: planningdirect.co.uk

TITLE: Pre-Existing: Elevations		
DATE: 18/01/24		
REF: 2156	DRAWING: 03	REVISION: 2
SCALE: 1:100	SHEET SIZE: A3	
DRAWN BY: SH	CHECKED BY: NOH	
CONTACT: technical@planningdirect.co.uk		

CLIENT [REDACTED]
APPLICATION SUMMARY:
 Building control regularisation for Part B violations and retrospective listed building consent for internal alterations and external additions

KEY:


NOTES:

DWELLING GIFA: 297m² approx.
 DWELLING FOOTPRINT: 140m² approx.
 SITE AREA: 776.8m² approx.

AVERAGE HUMAN ADULT DIMENSIONS:




SOUTH (FRONT)

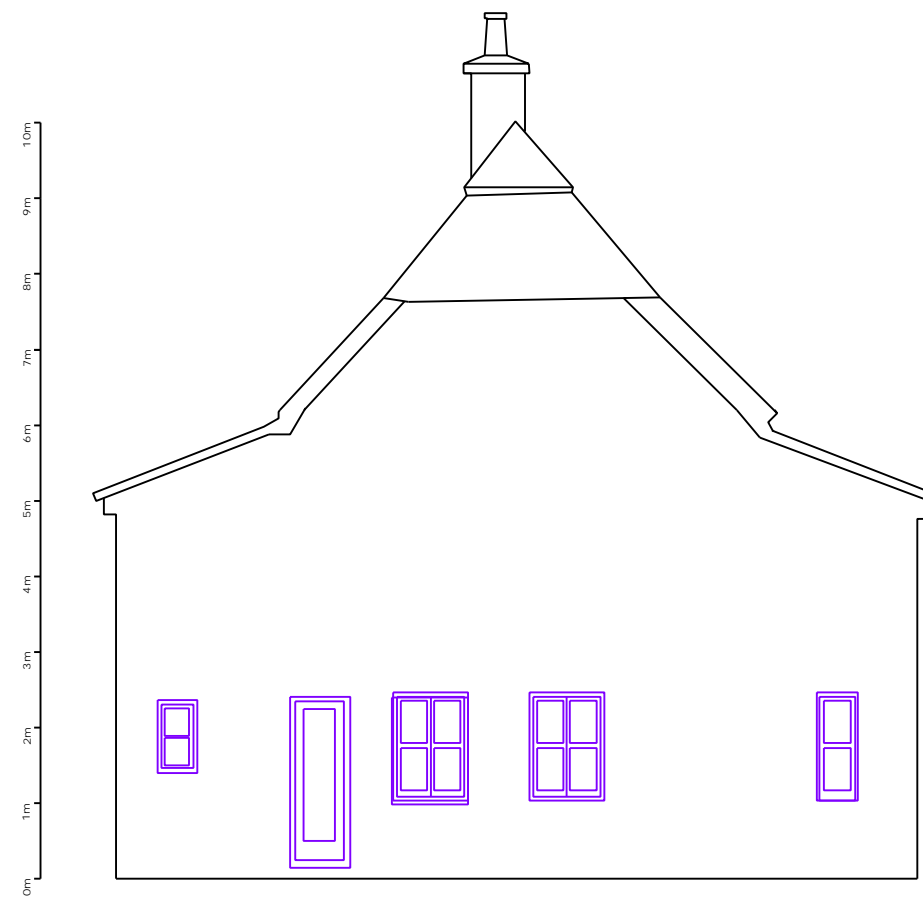

EAST (SIDE)



NORTH (REAR)

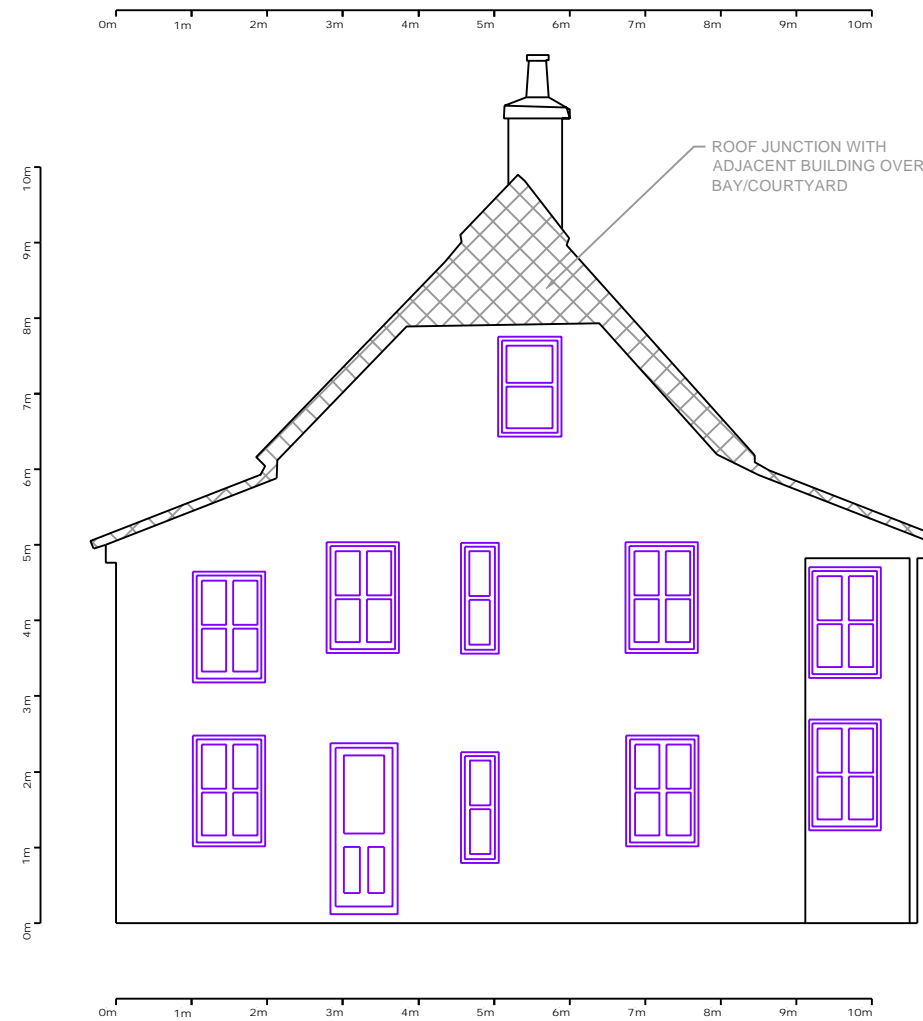

WEST (SIDE/PARTY ROOF)