

EXISTING: ELEVATIONS

The Moat House, Brockholds Farm, Great Munden, Herts., SG11 1HE



planning direct

The Furnace
The Maltings
 Princes Street
 Ipswich
 Suffolk
 IP1 1SB

t: 01473 407911
 e: enquiries@planningdirect.co.uk
 w: planningdirect.co.uk


TITLE: Existing: Elevations		
DATE: 18/01/24		
REF: 2156	DRAWING: 05	REVISION: 2
SCALE: 1:100	SHEET SIZE: A3	
DRAWN BY: SH	CHECKED BY: NOH	
CONTACT: technical@planningdirect.co.uk		

CLIENT: ██████████
APPLICATION SUMMARY:
 Building control regularisation for Part B violations and retrospective listed building consent for internal alterations and external additions


KEY:

NOTES:


DWELLING GIFA: 297m ² approx.	
DWELLING FOOTPRINT: 140m ² approx.	
SITE AREA: 776.8m ² approx.	
AVERAGE HUMAN ADULT DIMENSIONS:	

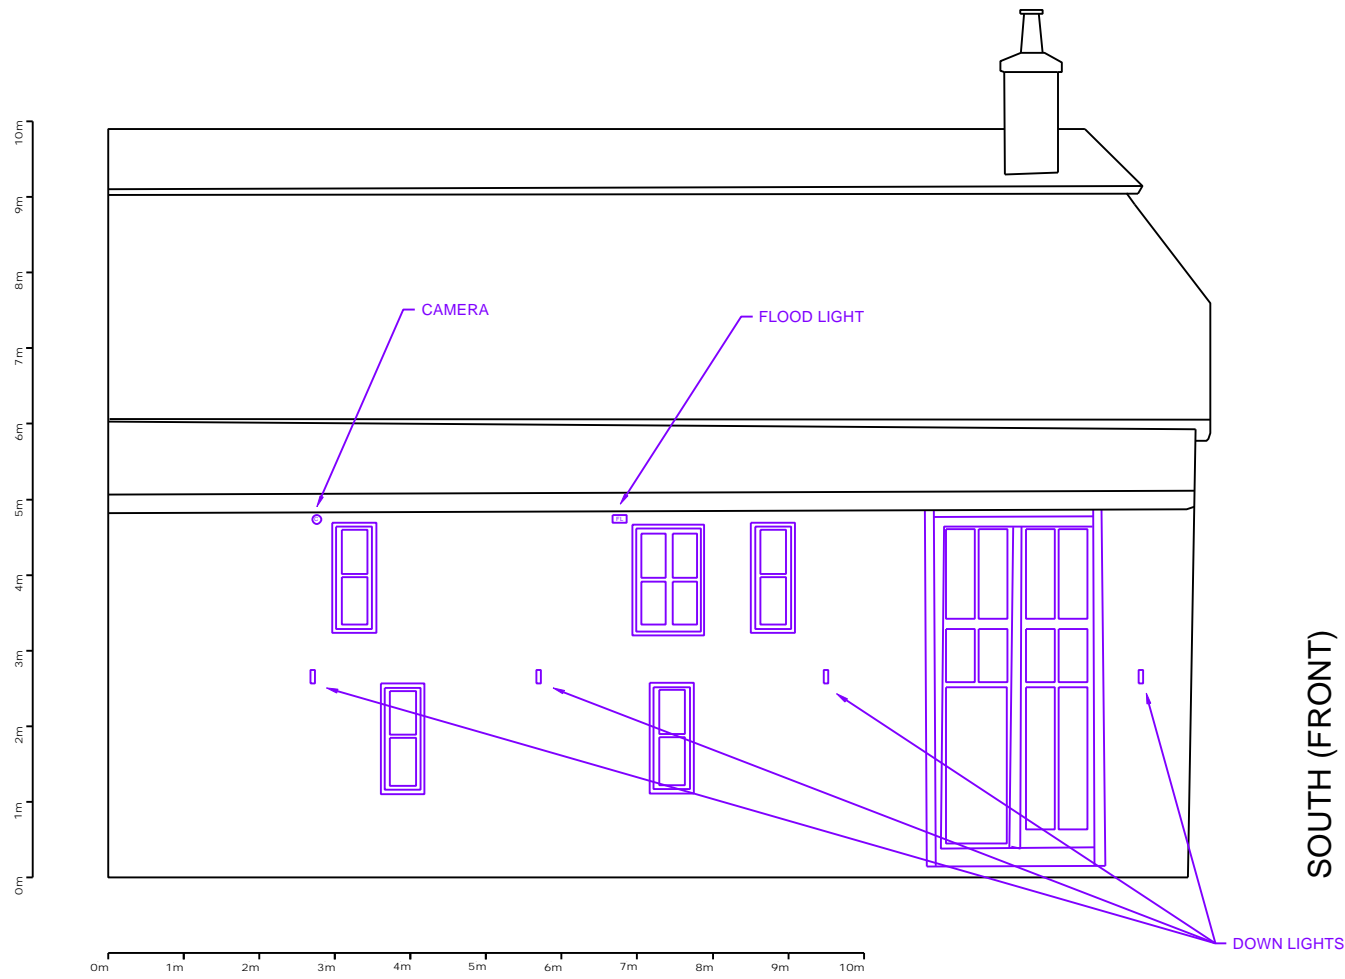

SOUTH (FRONT)

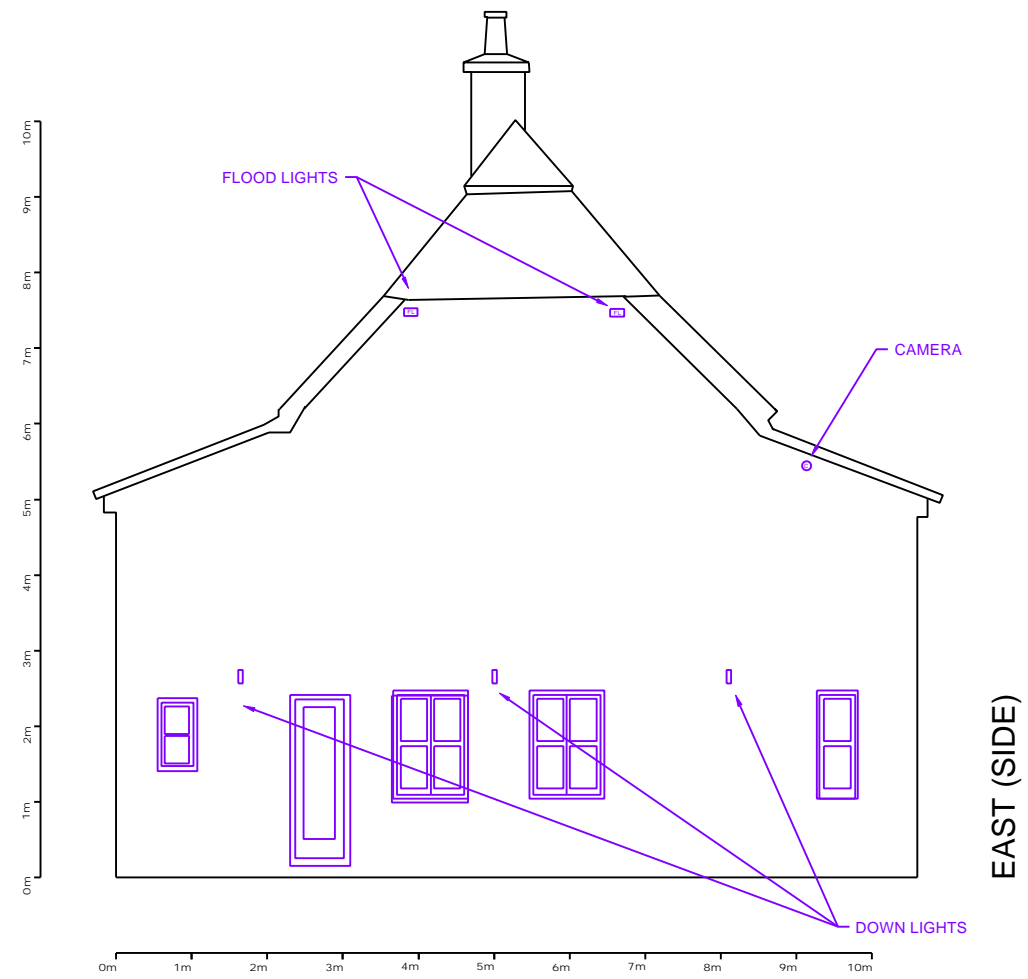

EAST (SIDE)

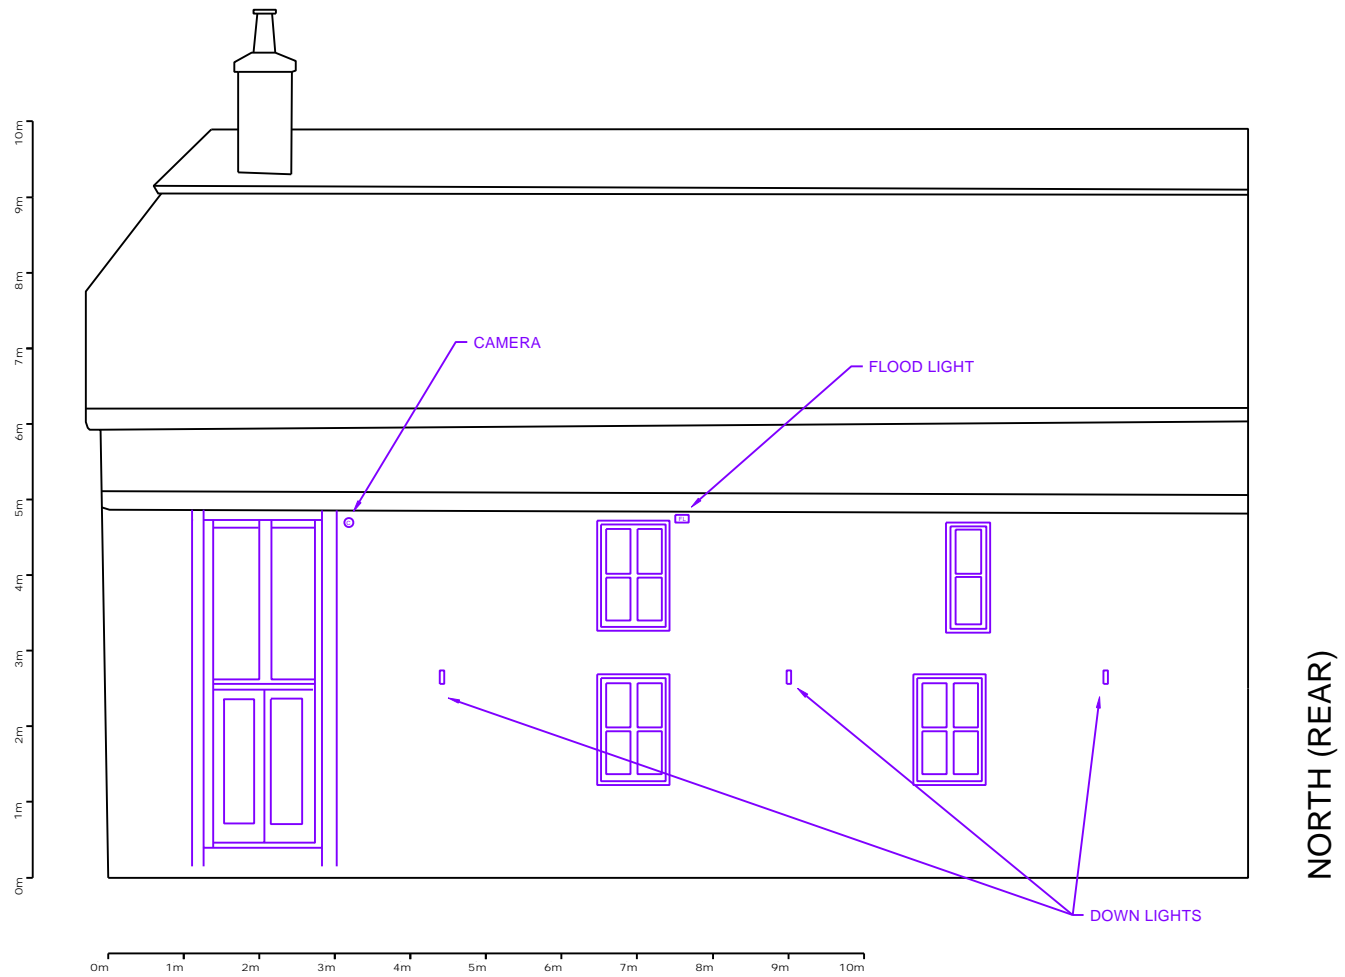

NORTH (REAR)



WEST (SIDE/PARTY ROOF)