



Revisions

Number	Date
--------	------

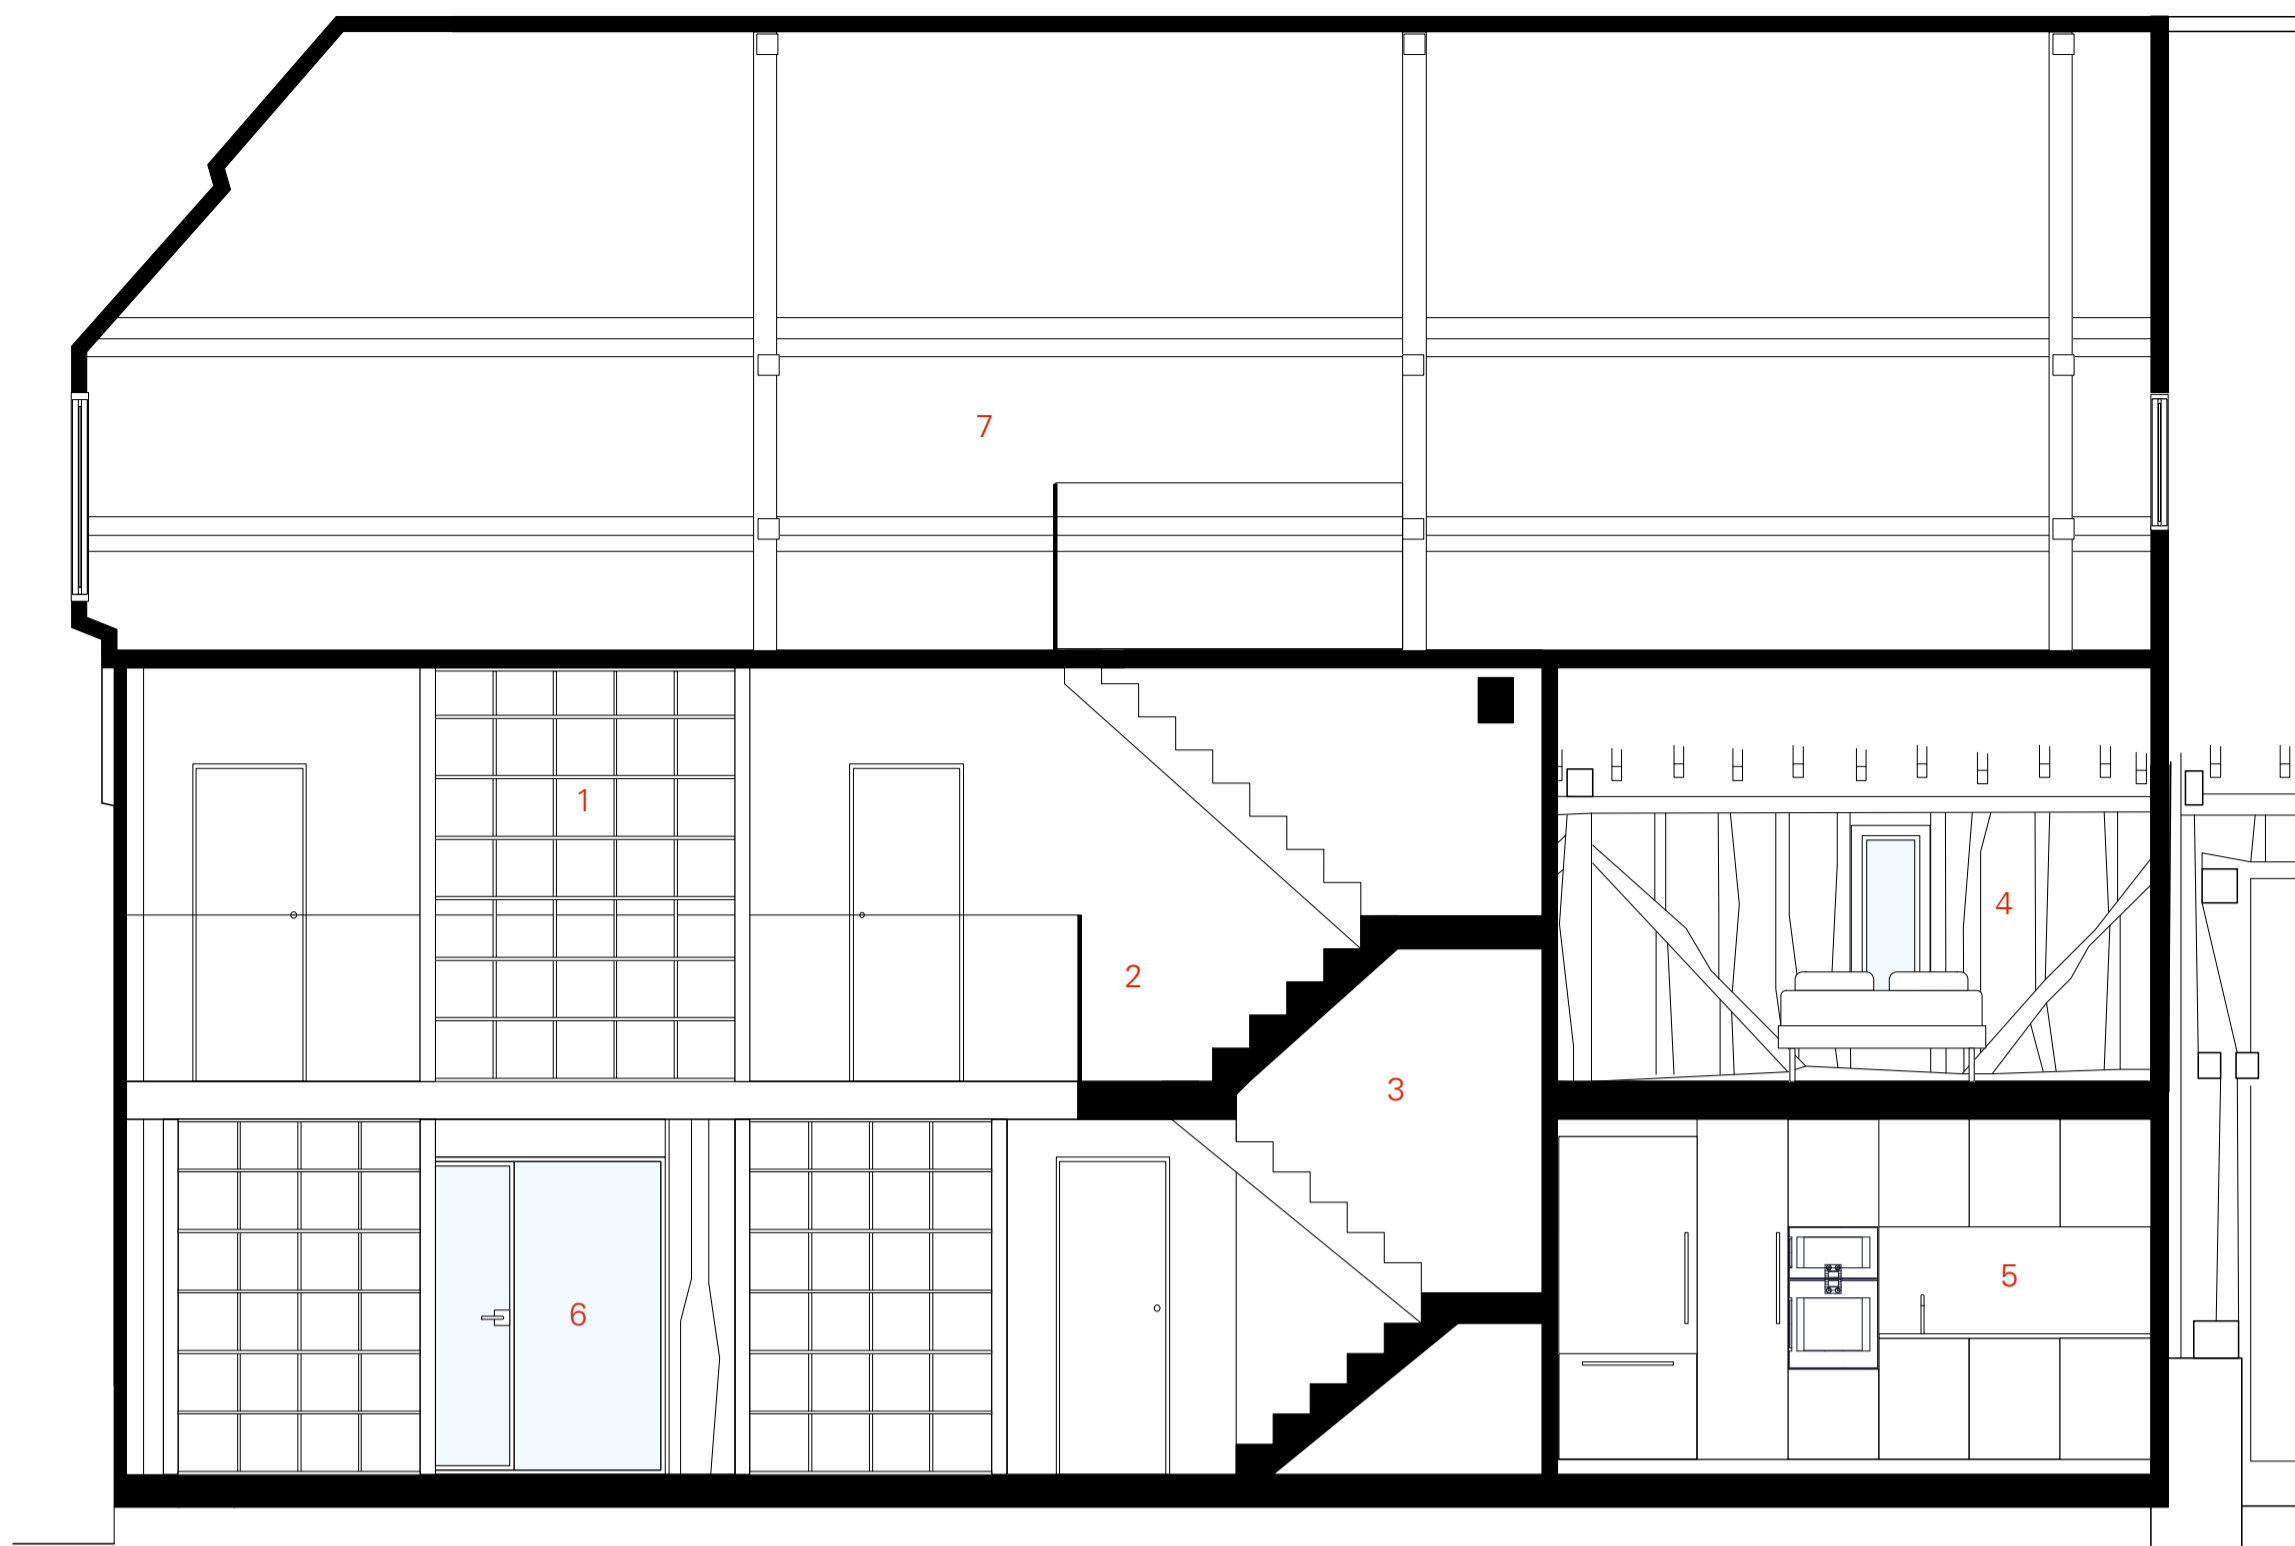


Section A

- 1 Library
- 2 Glazed Gallery
- 3 Staircase
- 4 Bedroom
- 5 Preparation
- 6 Entrance

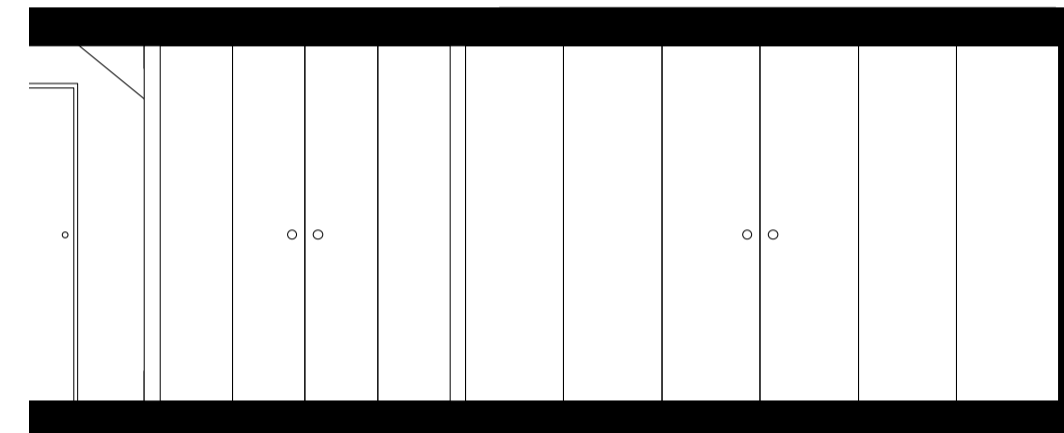


Kitchen Utility & Preparation area with doors closed

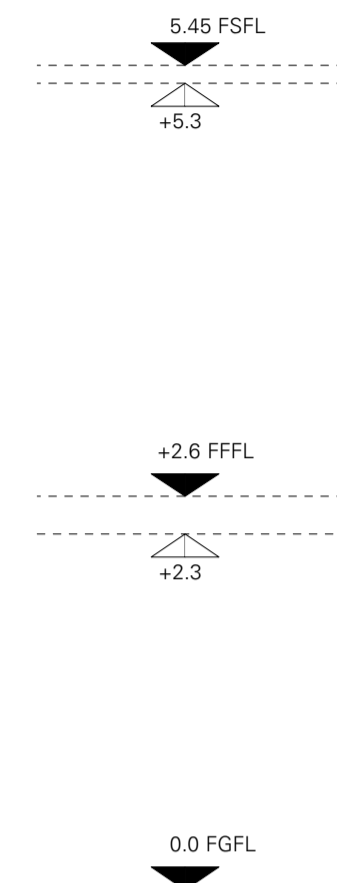


Section C

- 1 WC
- 2 Bedroom
- 3 Library
- 4 Glazed Gallery
- 5 Kitchen
- 6 Staircase
- 7 Study
- 8 Extension

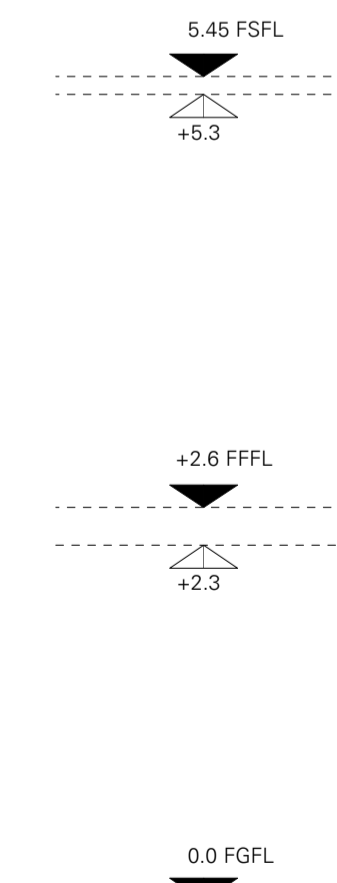

Section B

- 1 Bedroom
- 2 Bathroom
- 3 Living
- 4 Dining
- 5 Kitchen

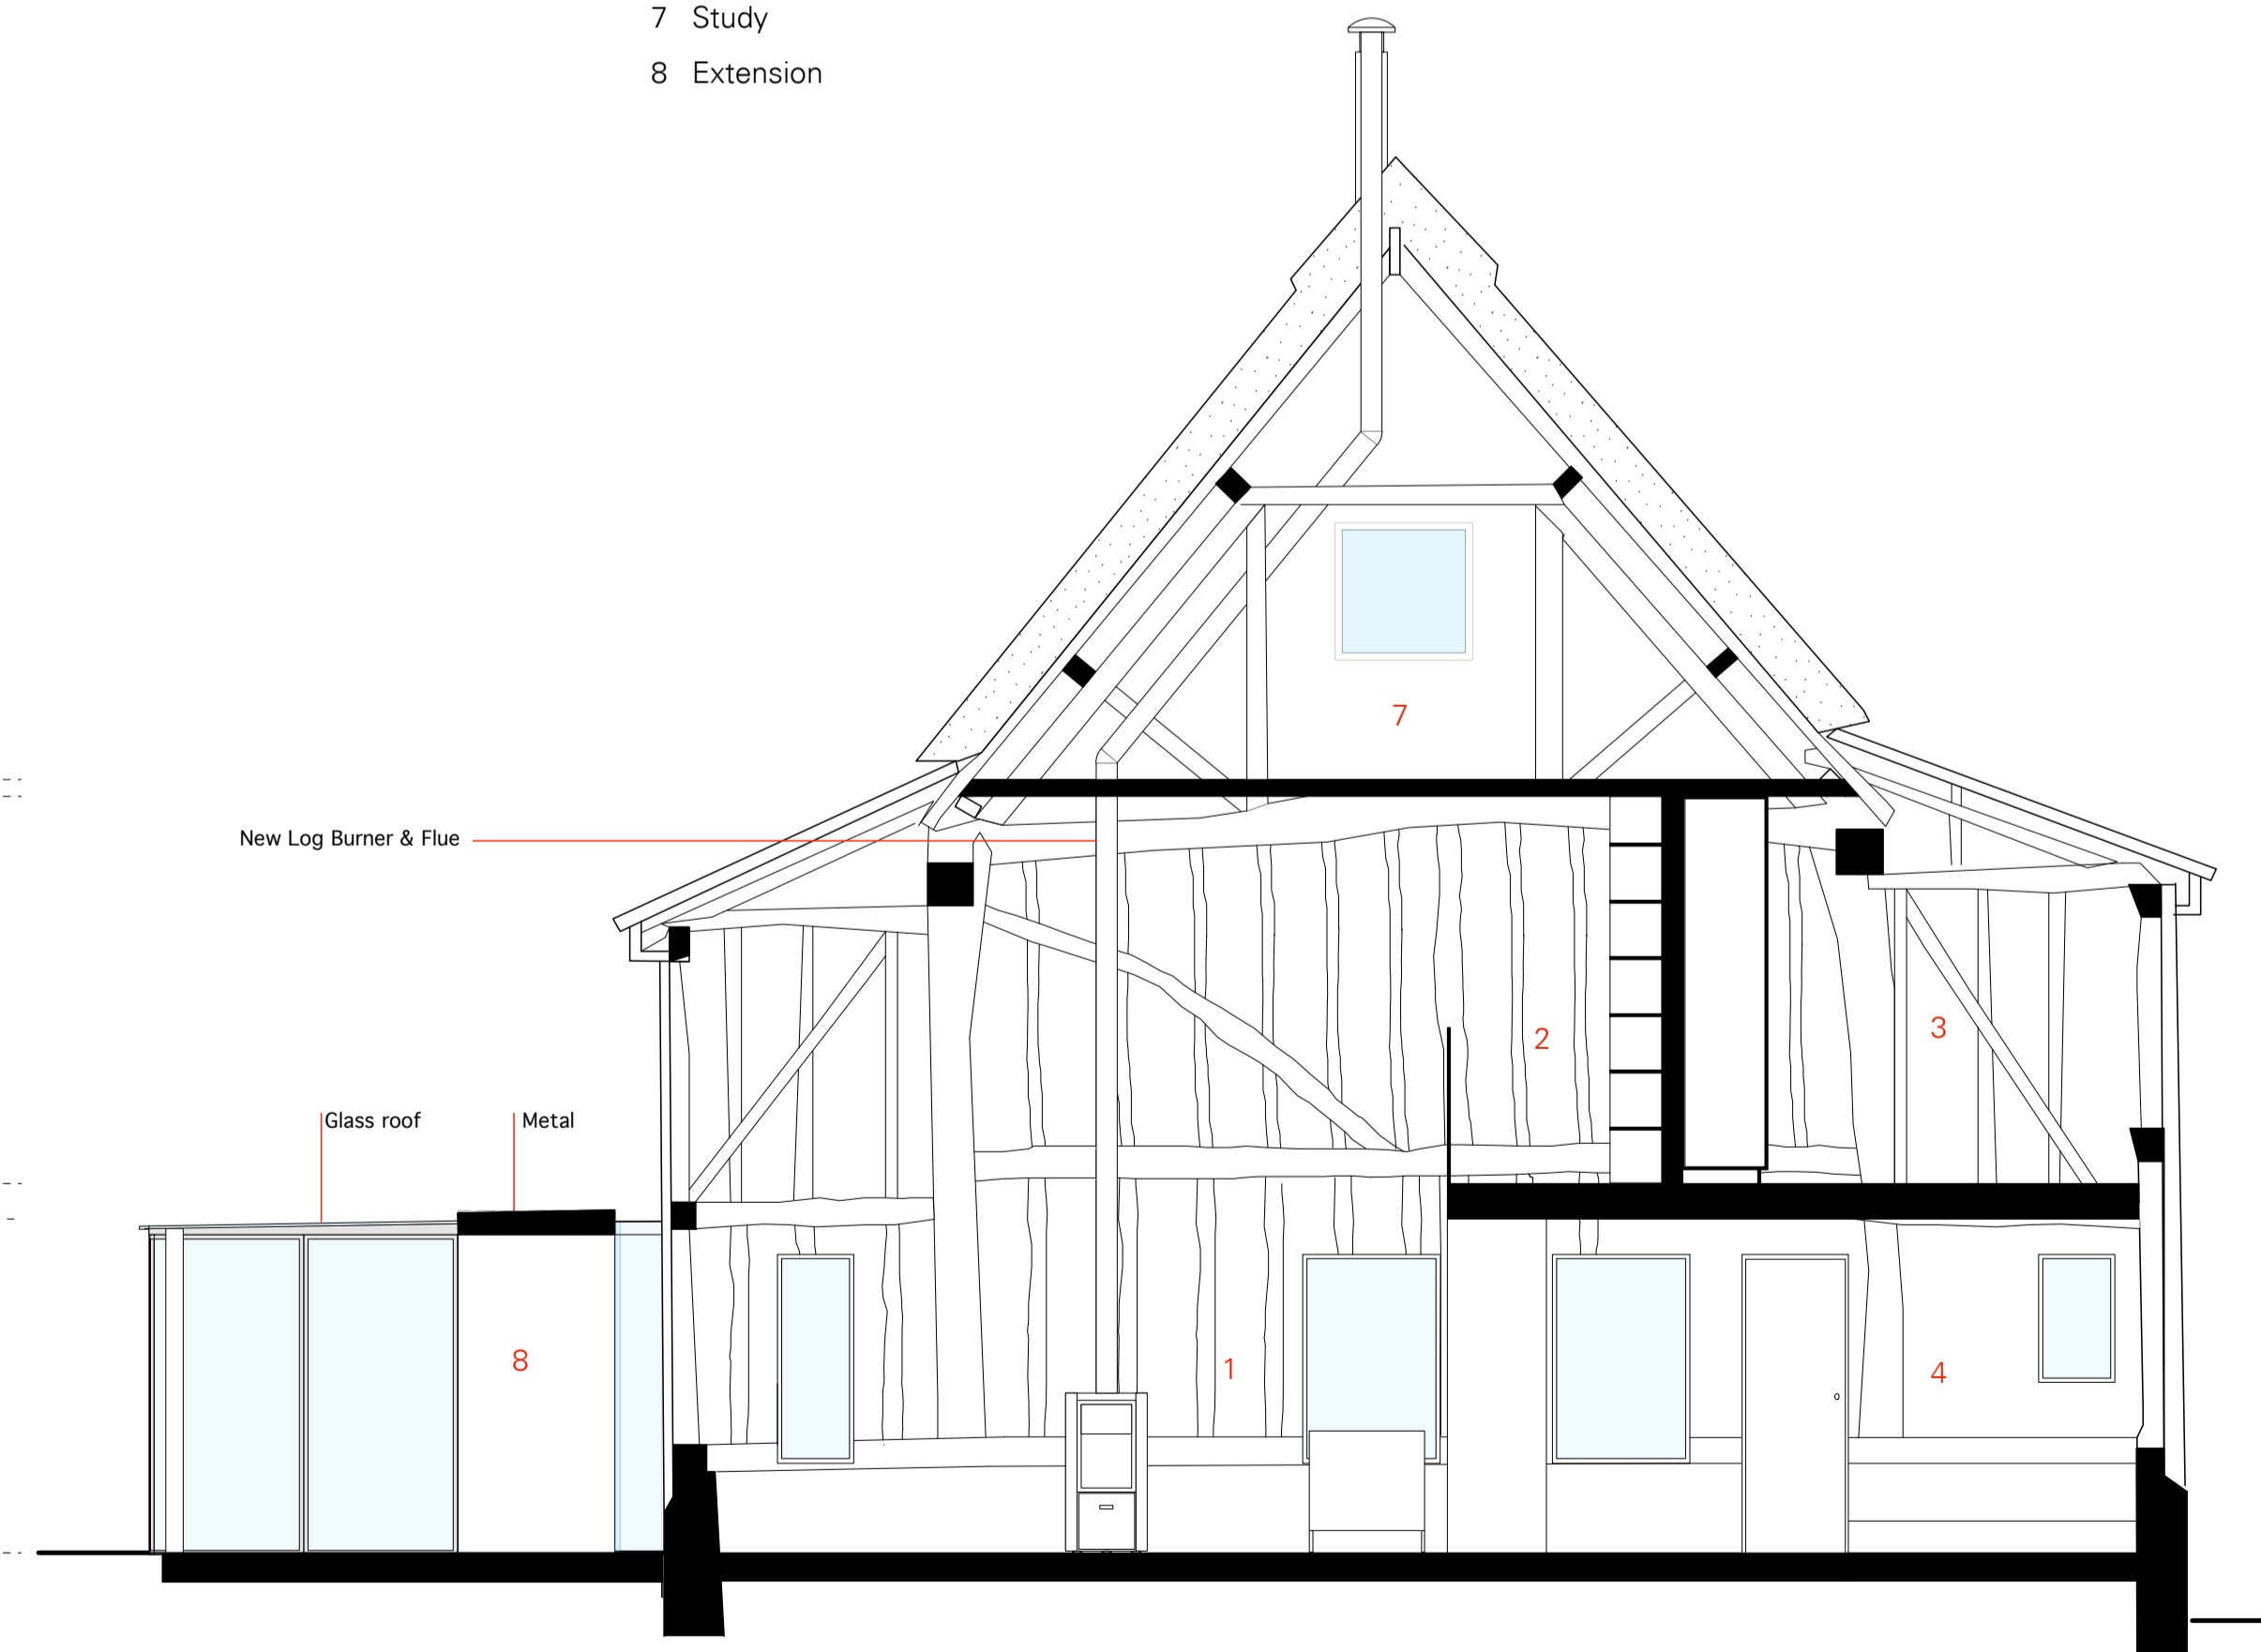

Section D

- 1 Living
- 2 Library
- 3 Bedroom
- 4 Entrance

Client

Yasmin Acton

Project

The Moat House, Brockholls Farm
 Great Munden, Hertfordshire

Drawing

Proposed Sections

Drawing Number

PSBF PS 01

Revision

Scale

1:50

Date

10.12.12