

PLANNING ISSUE

This drawing and design is for use solely in connection with the project described. The drawing and design is the property of Lytle Associates Architects and must not be reissued, loaned or copied without written consent. All dimensions and setting out to be checked onsite before construction. Do not scale from the drawing. The drawing is to be read in conjunction with all other information relevant to the project. Any apparent discrepancy is to be brought to the attention of Lytle Associates Architects.
© Lytle Associates Architects



REV AMENDMENT


BY CHECK DATE

0 25 50m

- Planning Issue

OP RW 26.02.24

SCALE 1:1250 @ A4

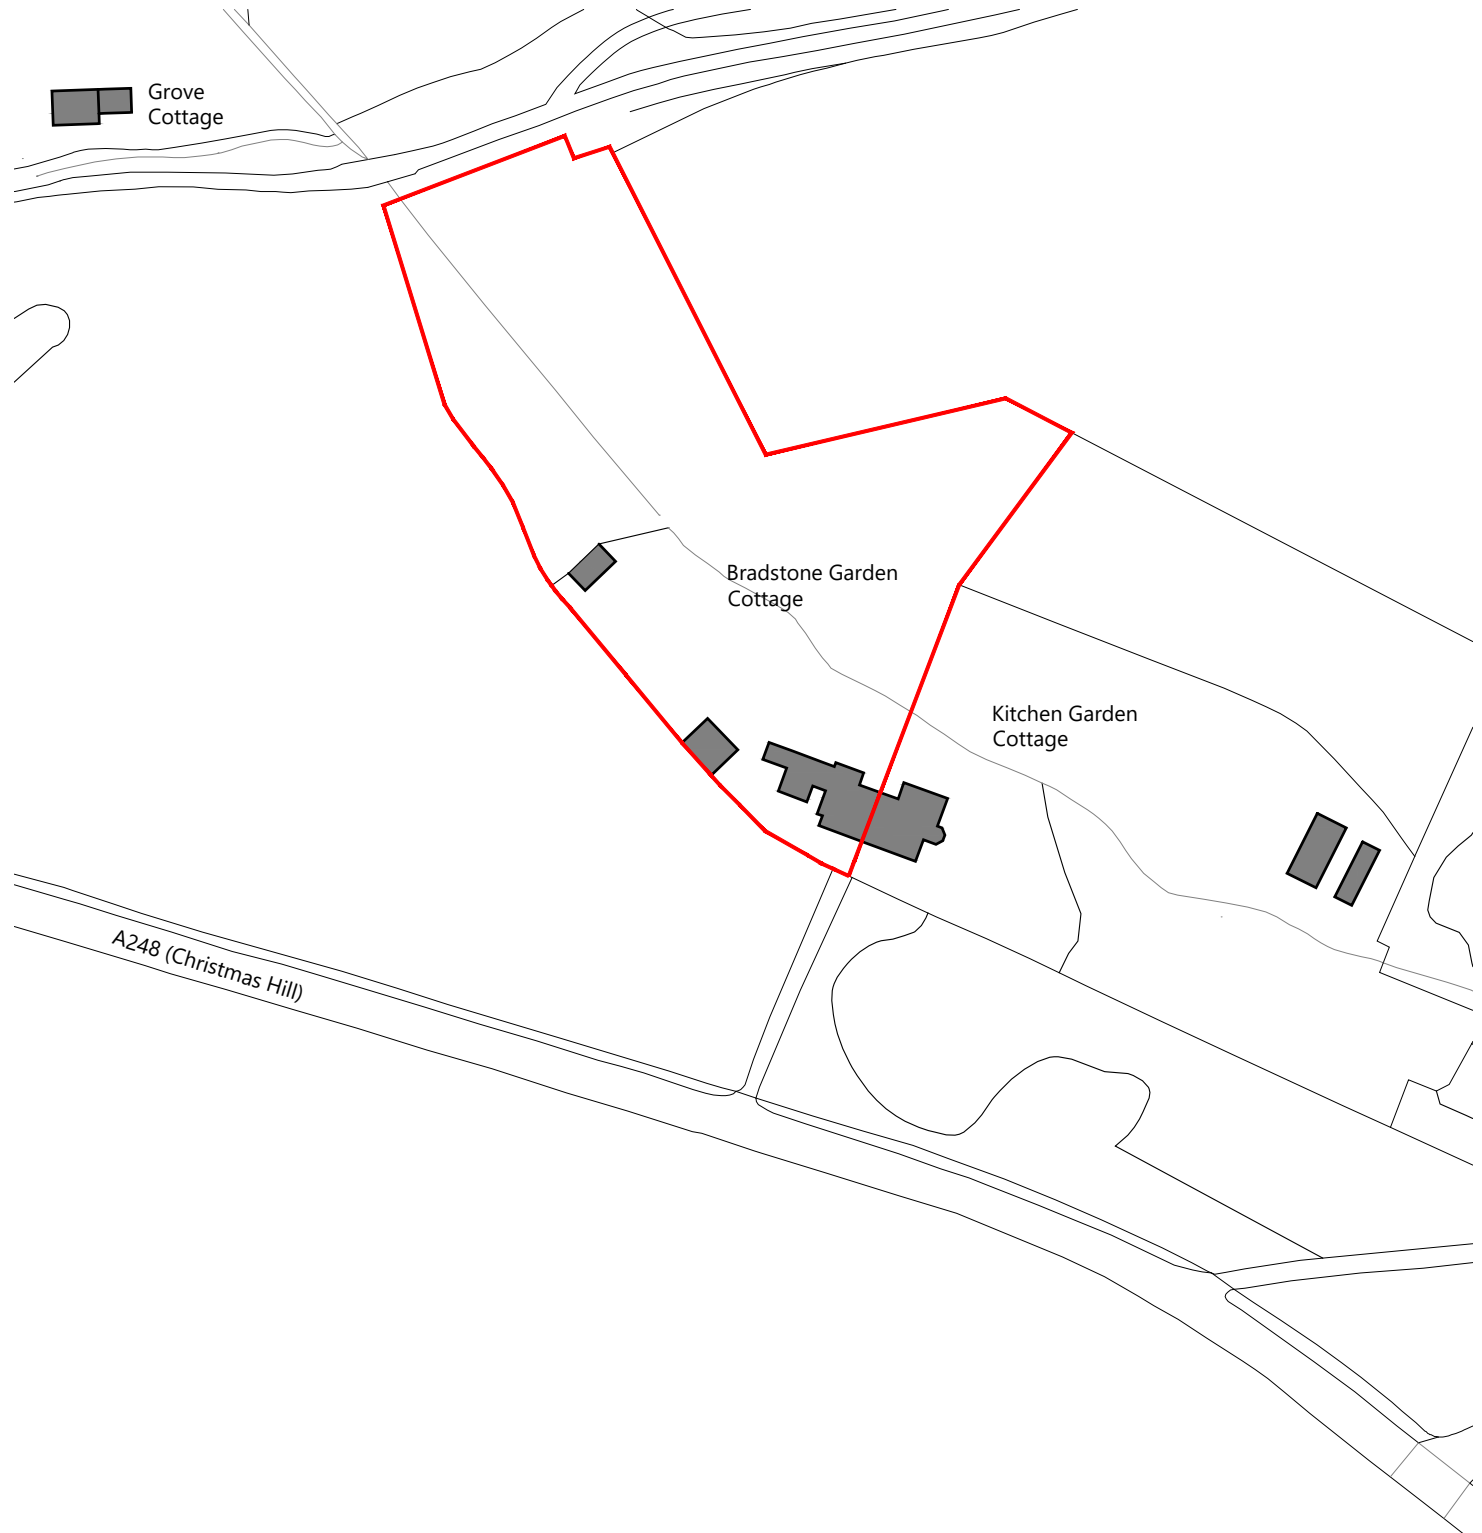

©Crown Copyright and database rights 2023 OS Licence no. AC0000806982

LytleAssociates
ARCHITECTS

THE FOUNTAIN HEAD QUARRY STREET GUILDFORD
SURREY GU1 3UY 01483 301661
LYTLE-ASSOCIATES.COM

CLIENT

PROJECT

TITLE

Mr A. Bailes

Bradstone Cottage

Site Location Plan

DRAWING NUMBER

REV

2116_100

-