

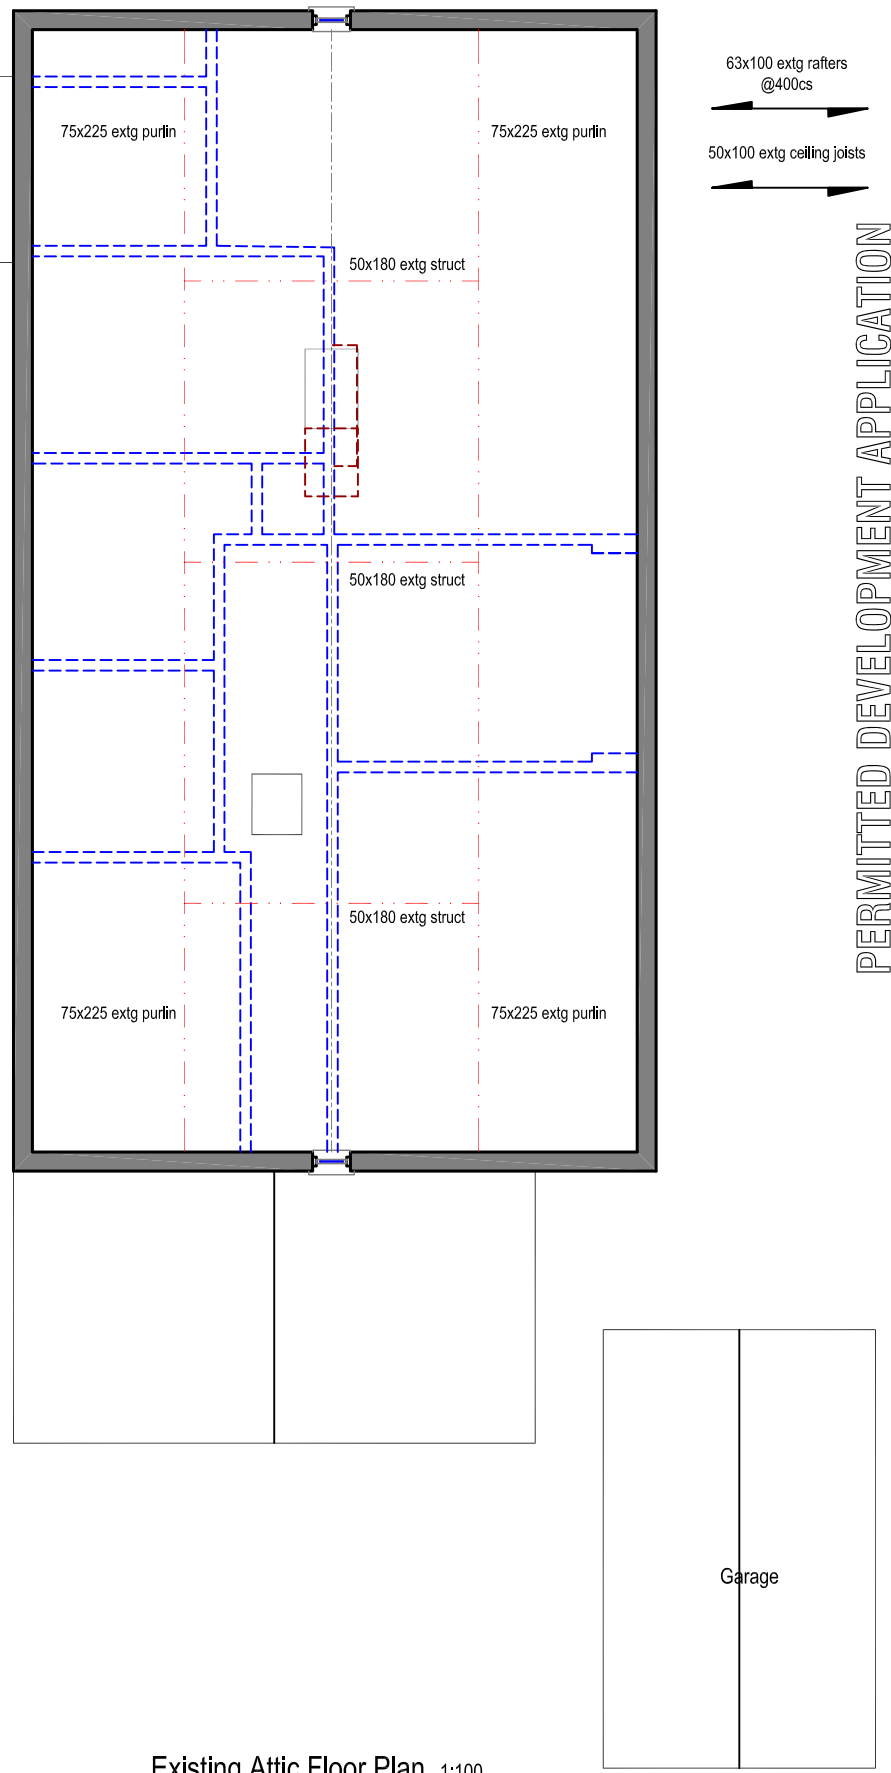
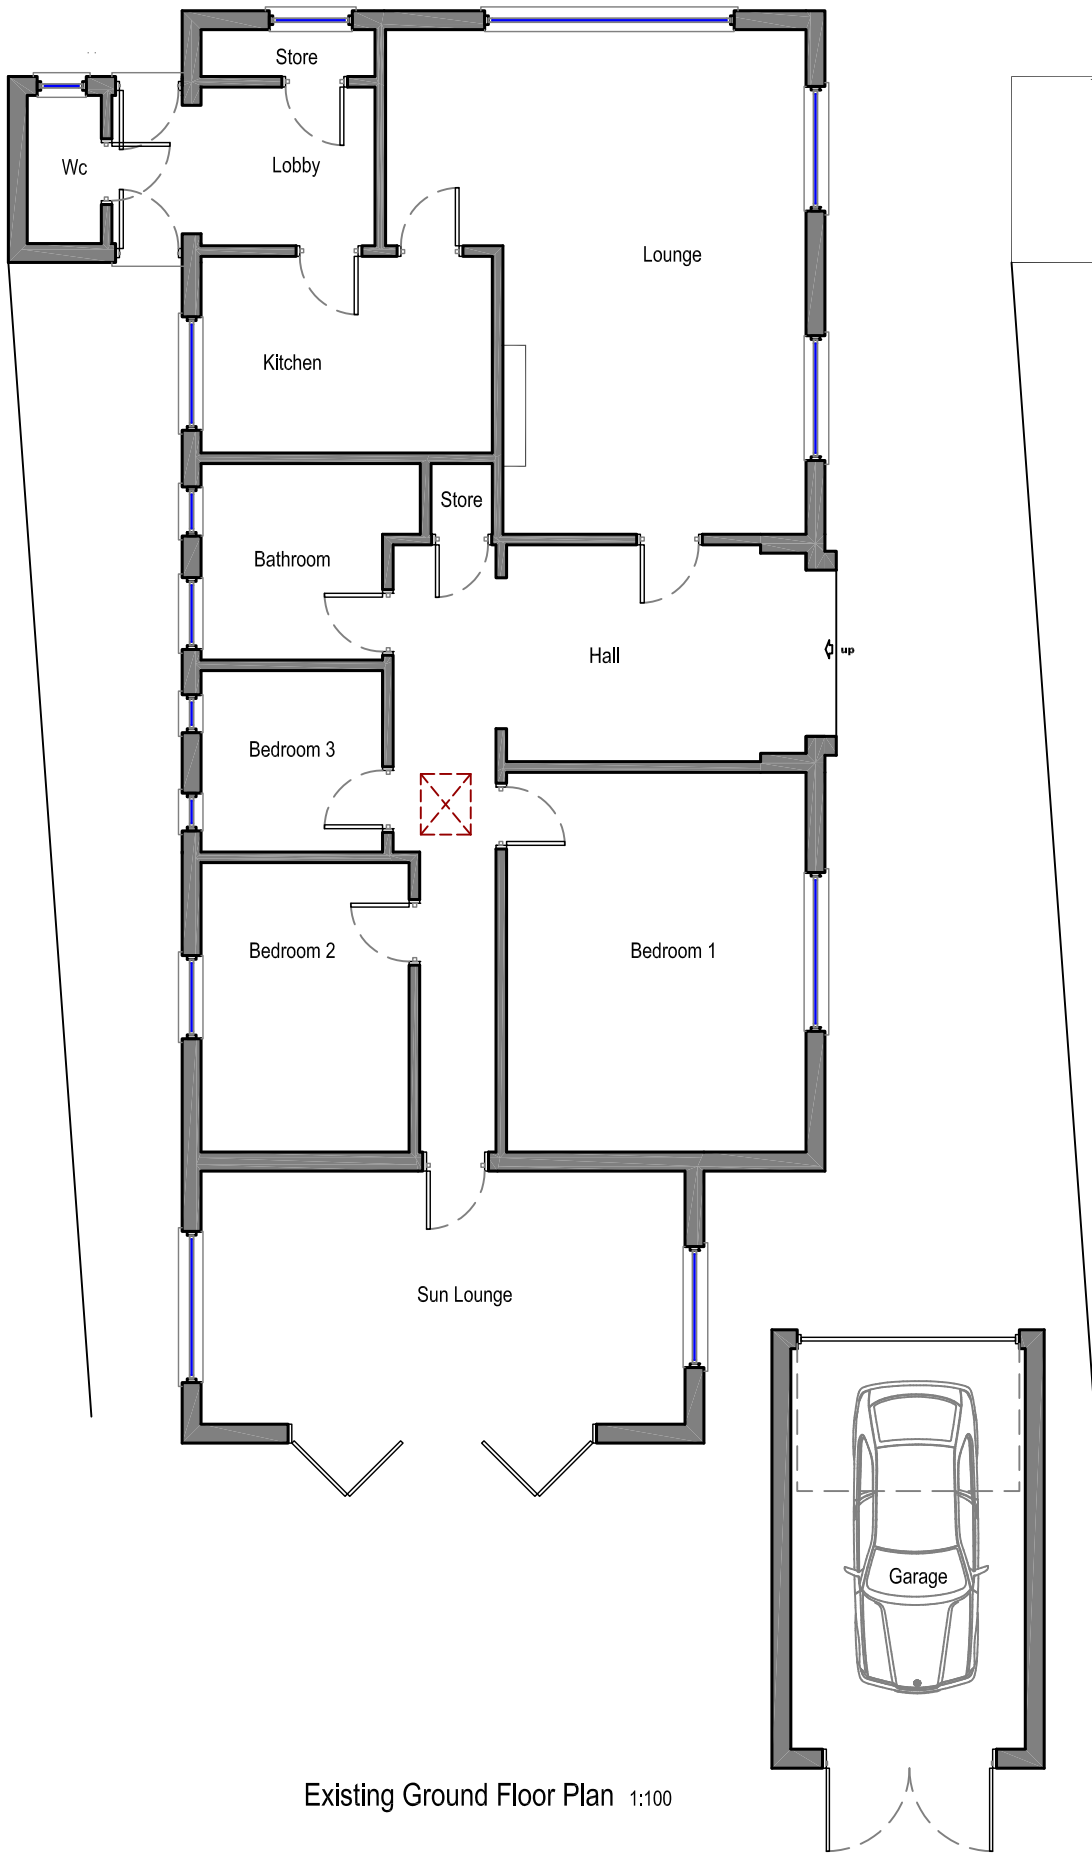


The contractor is responsible for checking dimensions, tolerances and references. Any discrepancy to be notified with the Architect before proceeding with the works.
Where an item is covered by drawings to different scales the larger scale drawing is to be worked to.
Do not scale drawings. Figure dimensions to be worked to in all cases.

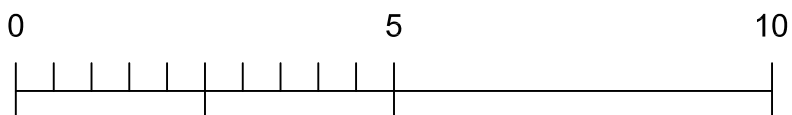

PERMITTED DEVELOPMENT APPLICATION

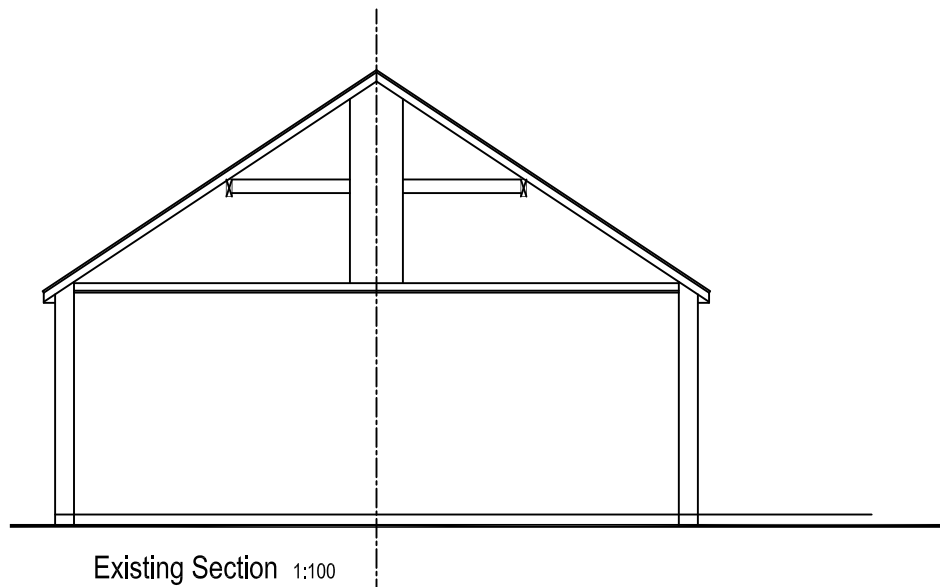

RIBA 		arb 	
Chartered Practice		Architects Registration Board	
			
... we make your ideas work			
date	rev.	revision/author/checker	
13:03:24	A	Scale bar added	
purpose of issue			
PERMITTED DEVELOPMENT			
project			
FARBRA - BLACKFIR LANE MARSTON GREEN SOLIHULL B37 7JE			
drawing			
EXISTING GROUND FLOOR EXISTING ATTIC FLOOR			
drawing no.	01-2024-01-02_PD		rev.
			A
drawn	MdM	checked	
scale	1:100	date	FEB 2024