


Location Plan

Site Address: Hill Grove Farm, Dry Lane, Crawley, Witney, OX29 0NA

Date Produced: 11-Mar-2024

Scale: 1:2500 @A4

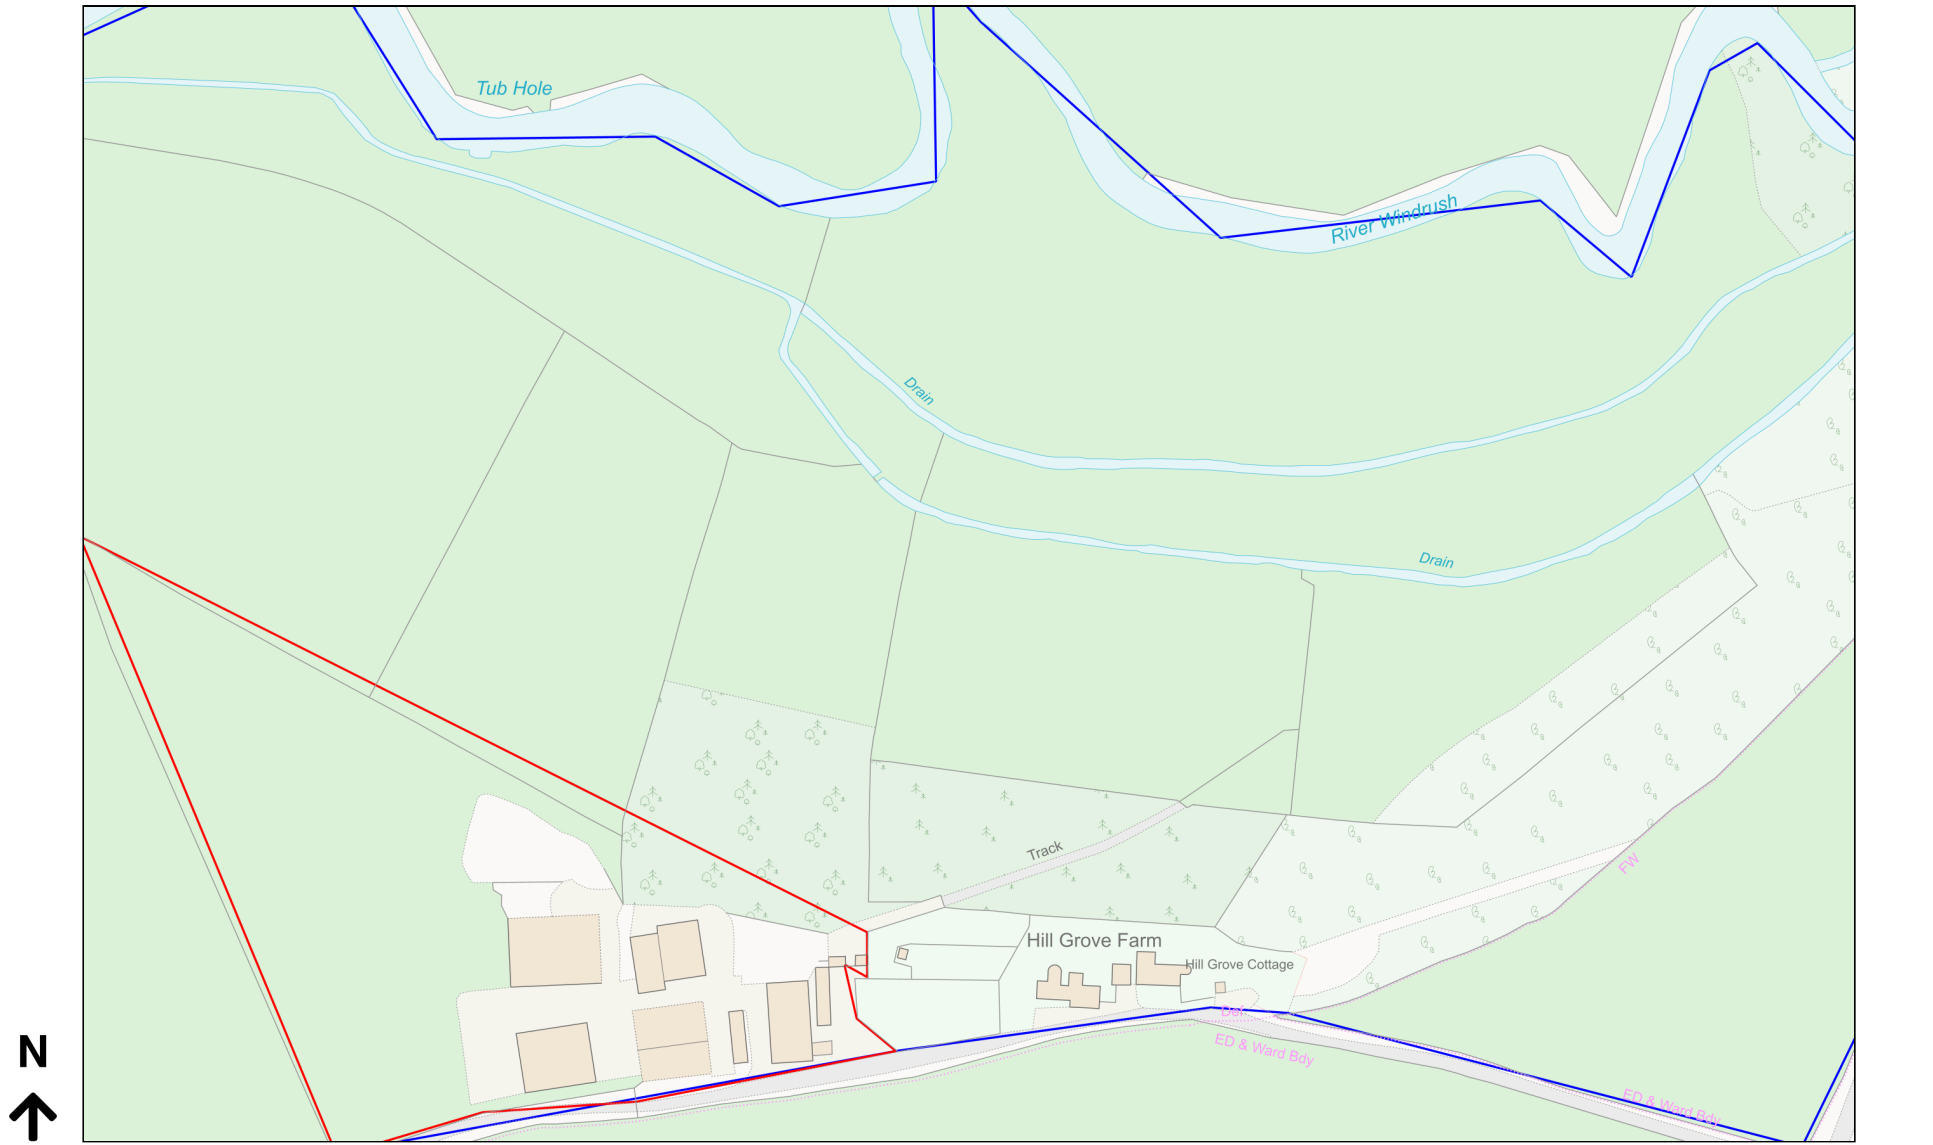

Planning Portal Reference: PP-12879487v1