



CYCLE STANDS

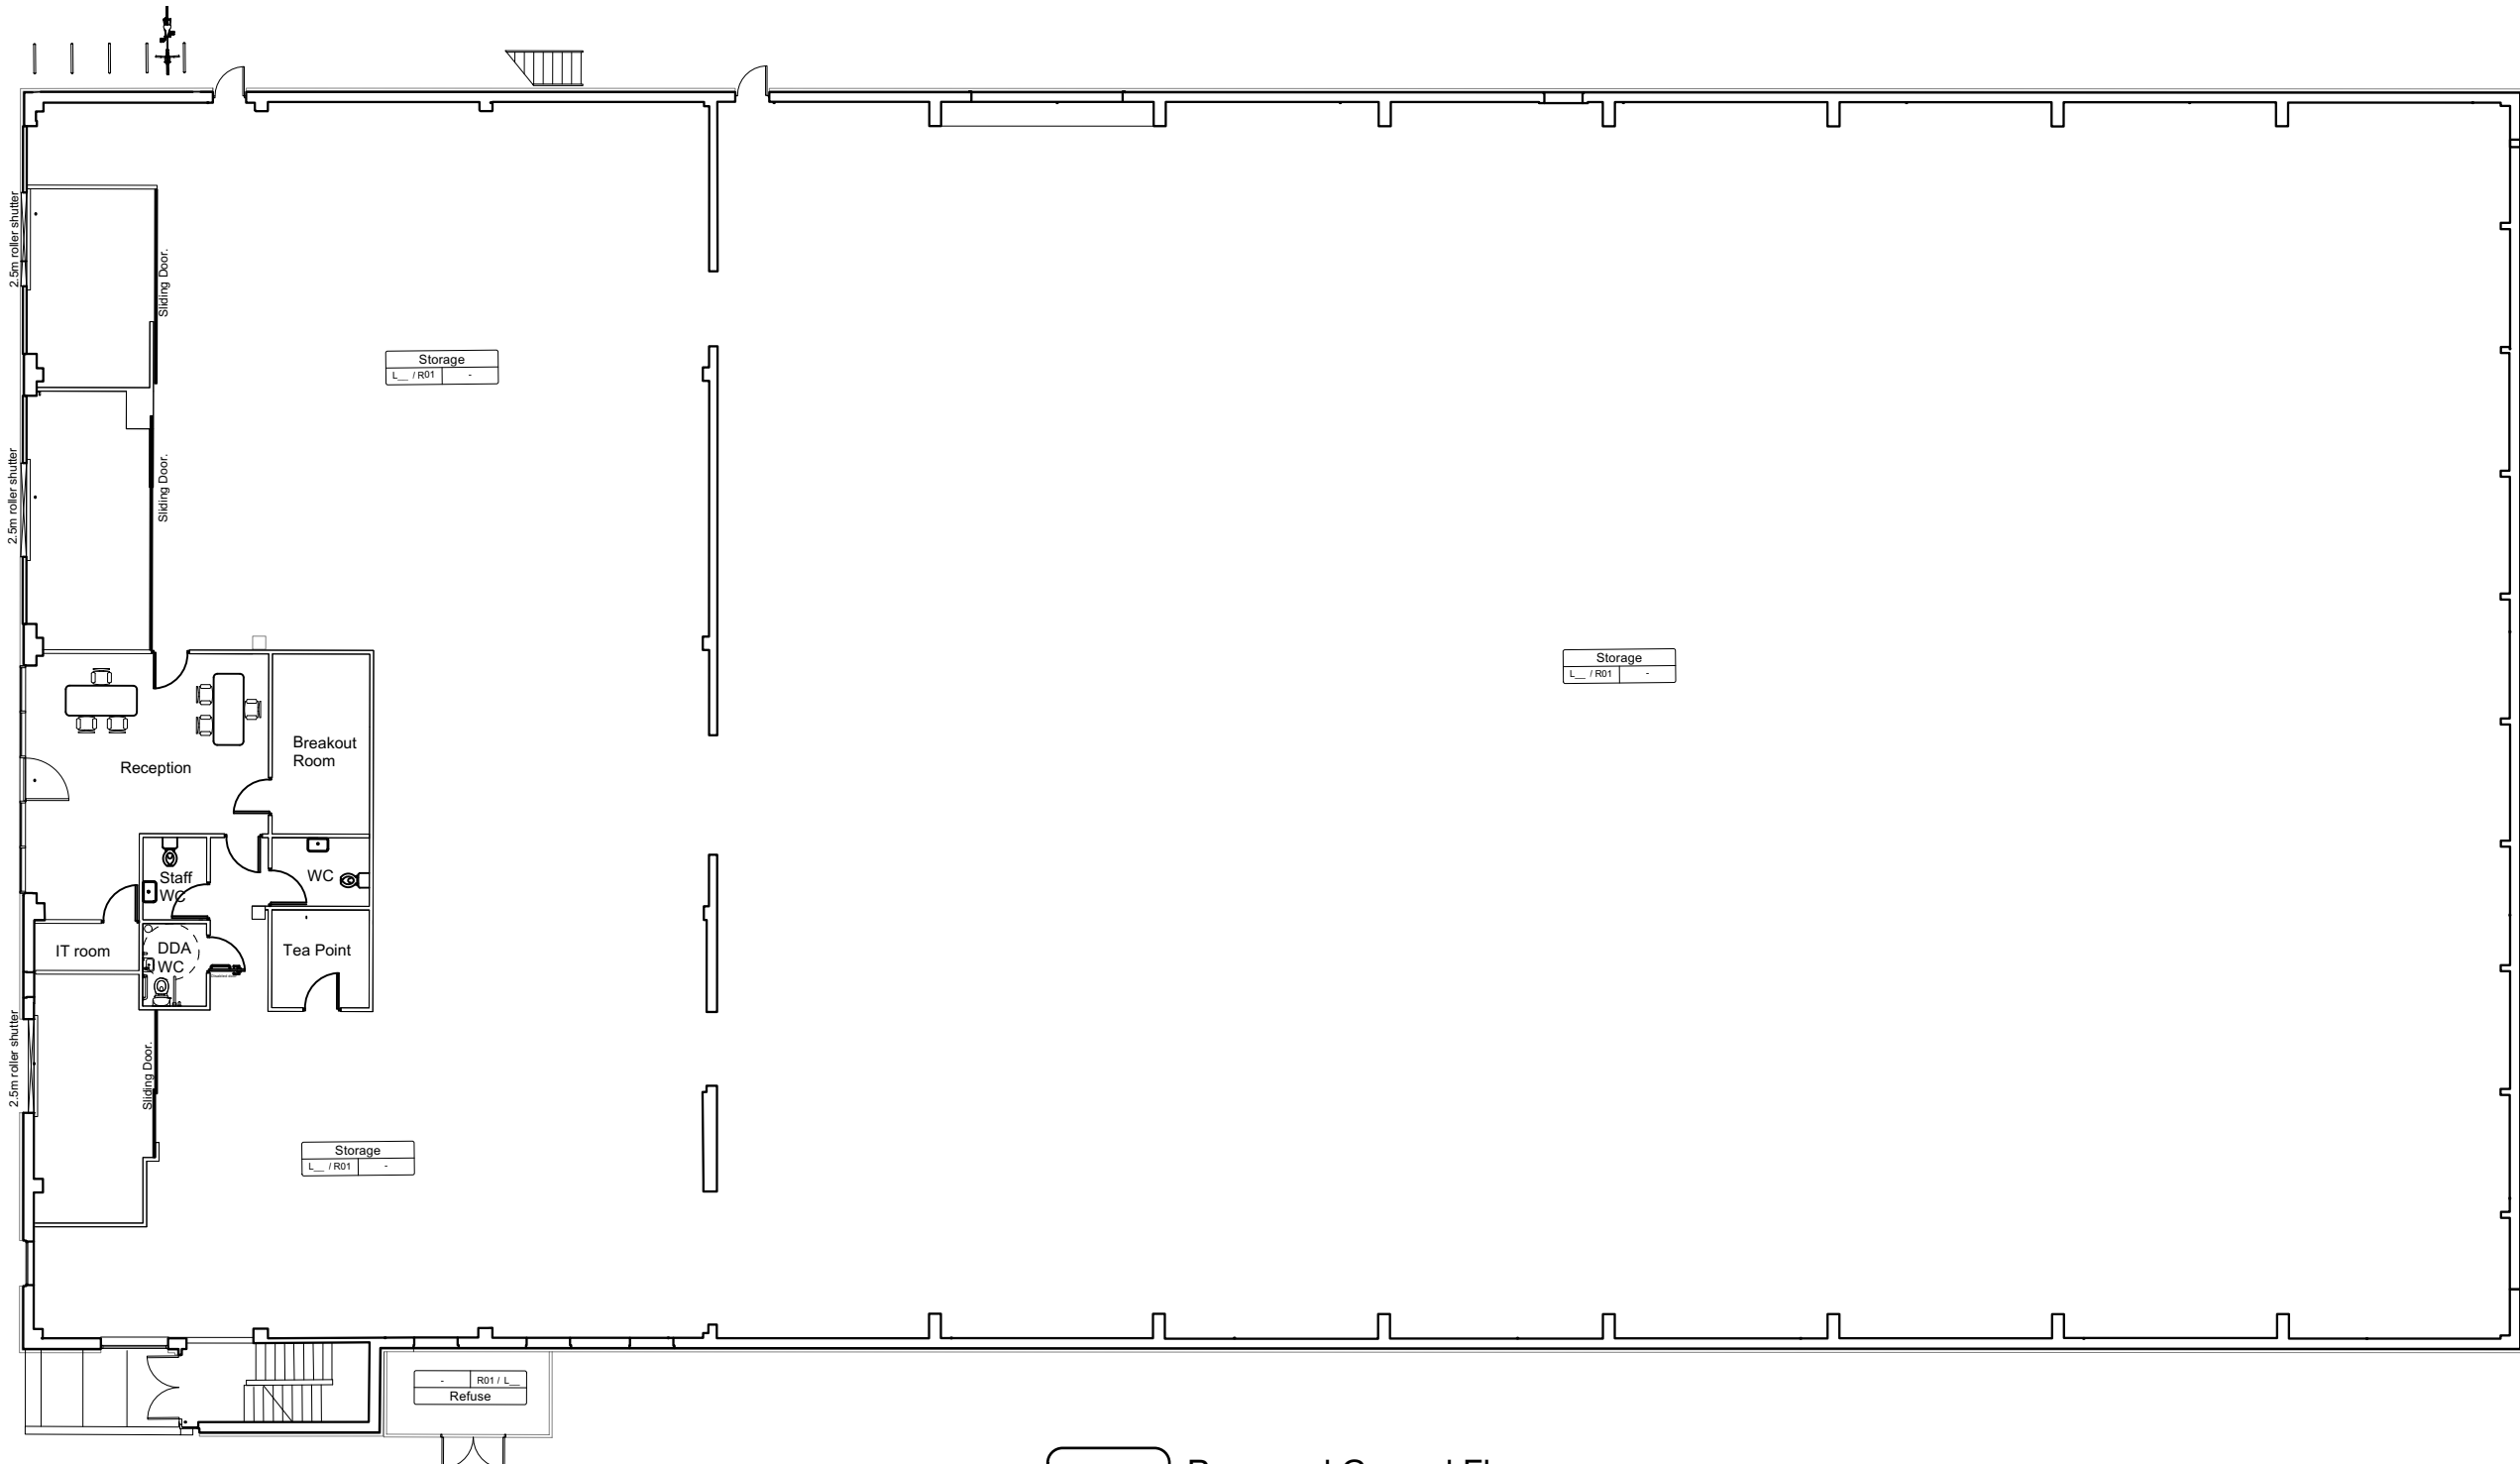

1 Proposed Ground Floor
L(02)02 Scale: 1:200

0 5 10 M

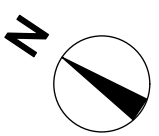

Notes
DO NOT SCALE - Use Figure Dimensions Only IF IN DOUBT - ASK

Revisions
A 14/02/2024 Reception named
B 15/02/2024 Bin store to S side and bike stand

Richmond House
Woking

Proposed Ground Floor

ROGER MEARS ARCHITECTS LLP Union Chapel, Compton Avenue London N1 2XD			
rma@rmears.co.uk www.rmears.co.uk		tel 020 7359 8222 © Roger Mears Architects LLP	
Date JAN 2024	Scale 1:200@A3		
Job No. 2222.5	Dwg No.	Rev	L(02)02 B