


103 Barnacles Road Location Plan

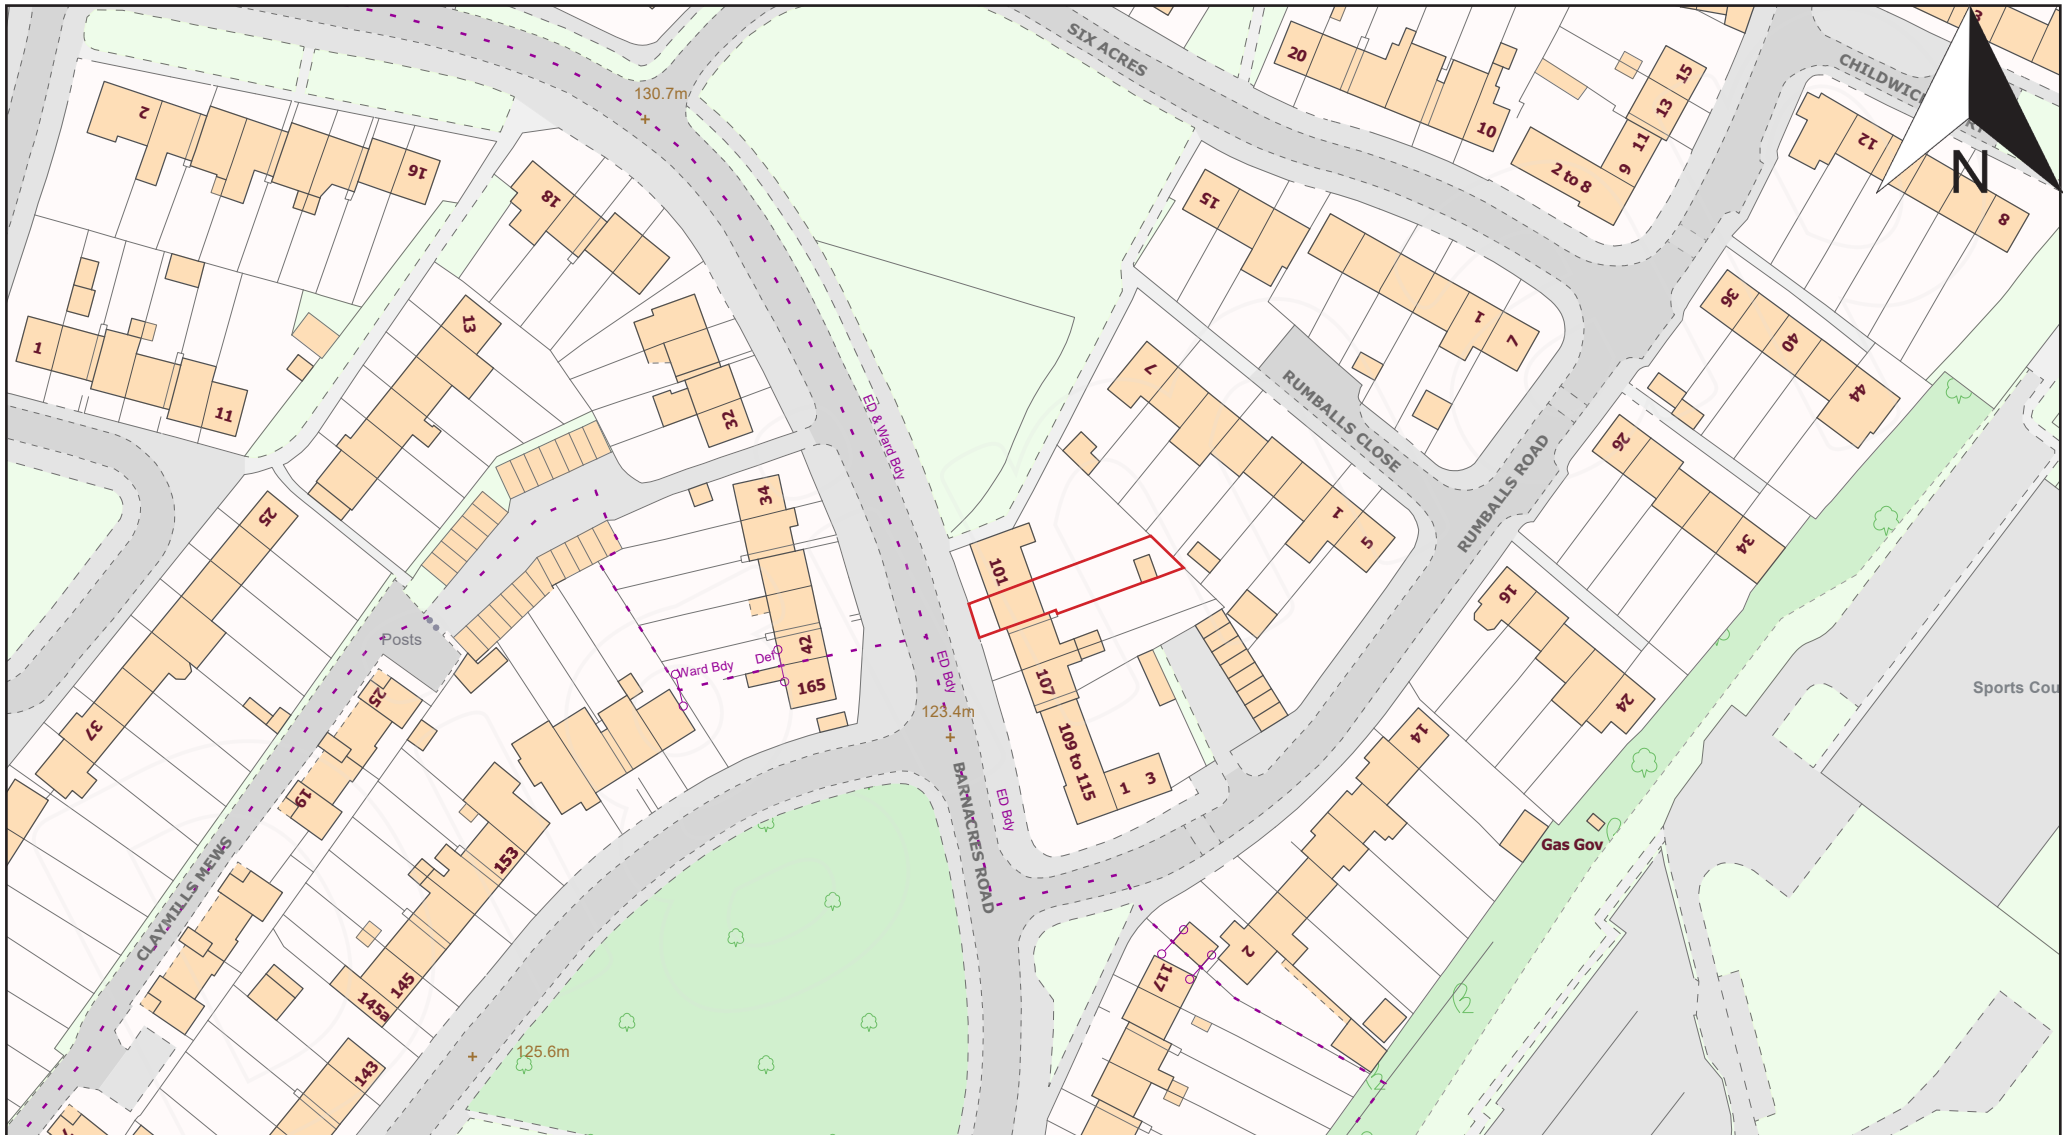

Scale 1:1250

