




1:50 0 1 2 5m

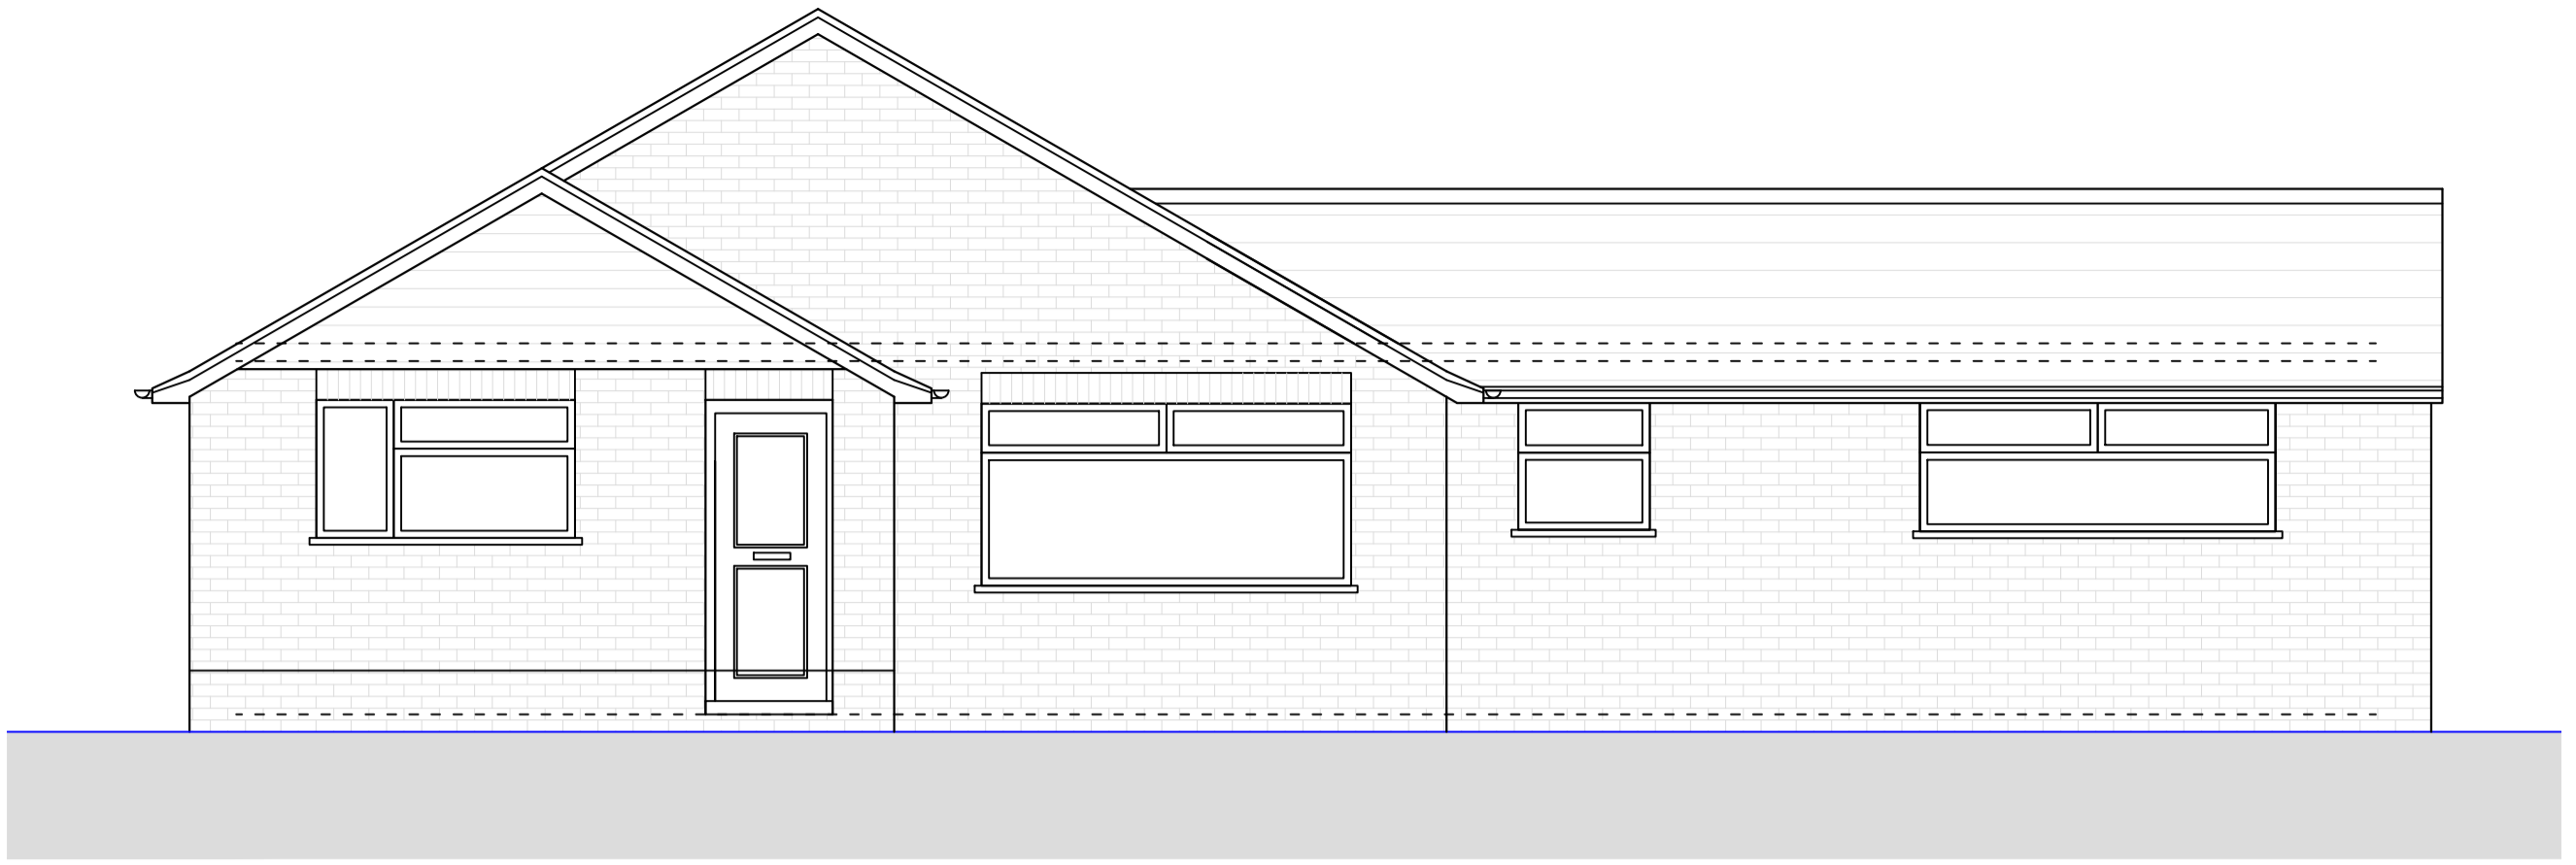


○ Front Elevation
1:50

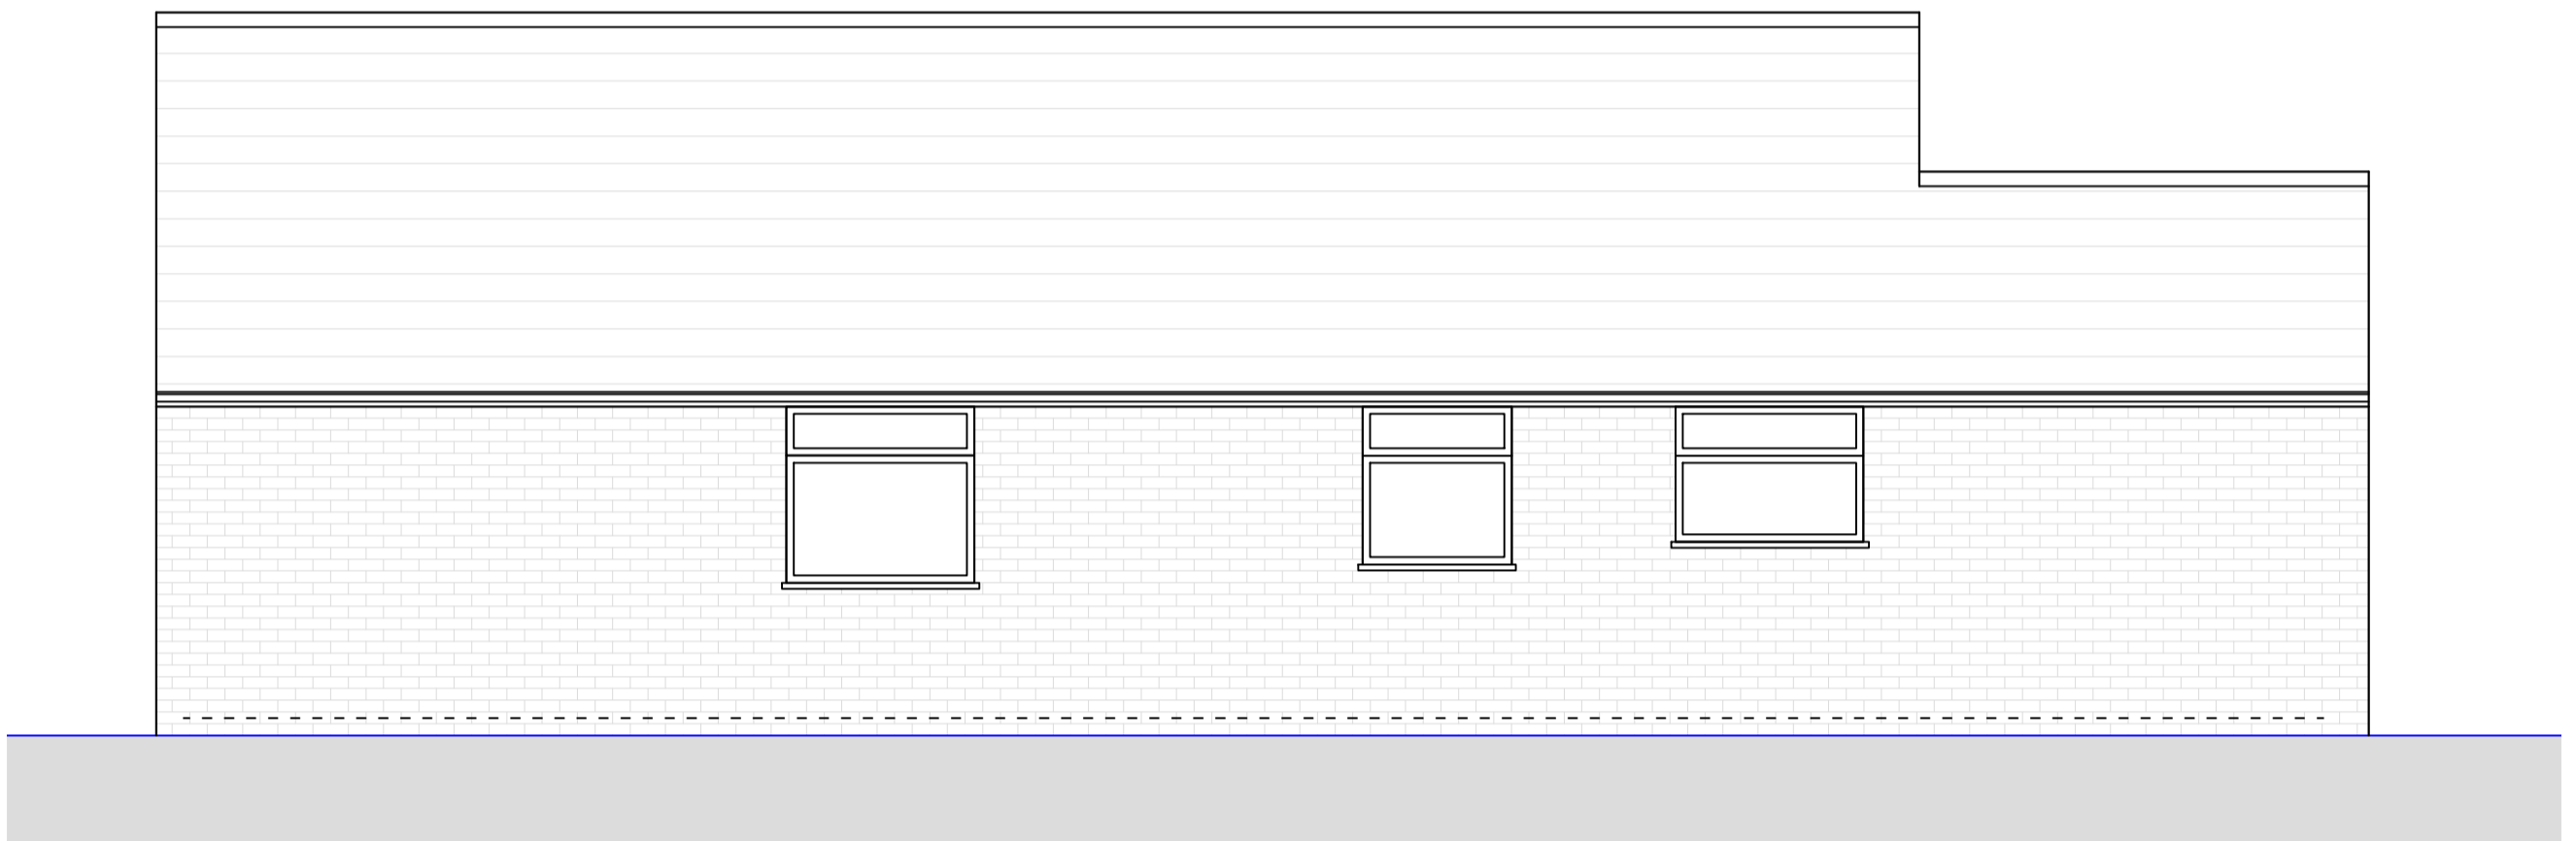

○ Side Elevation 1
1:50

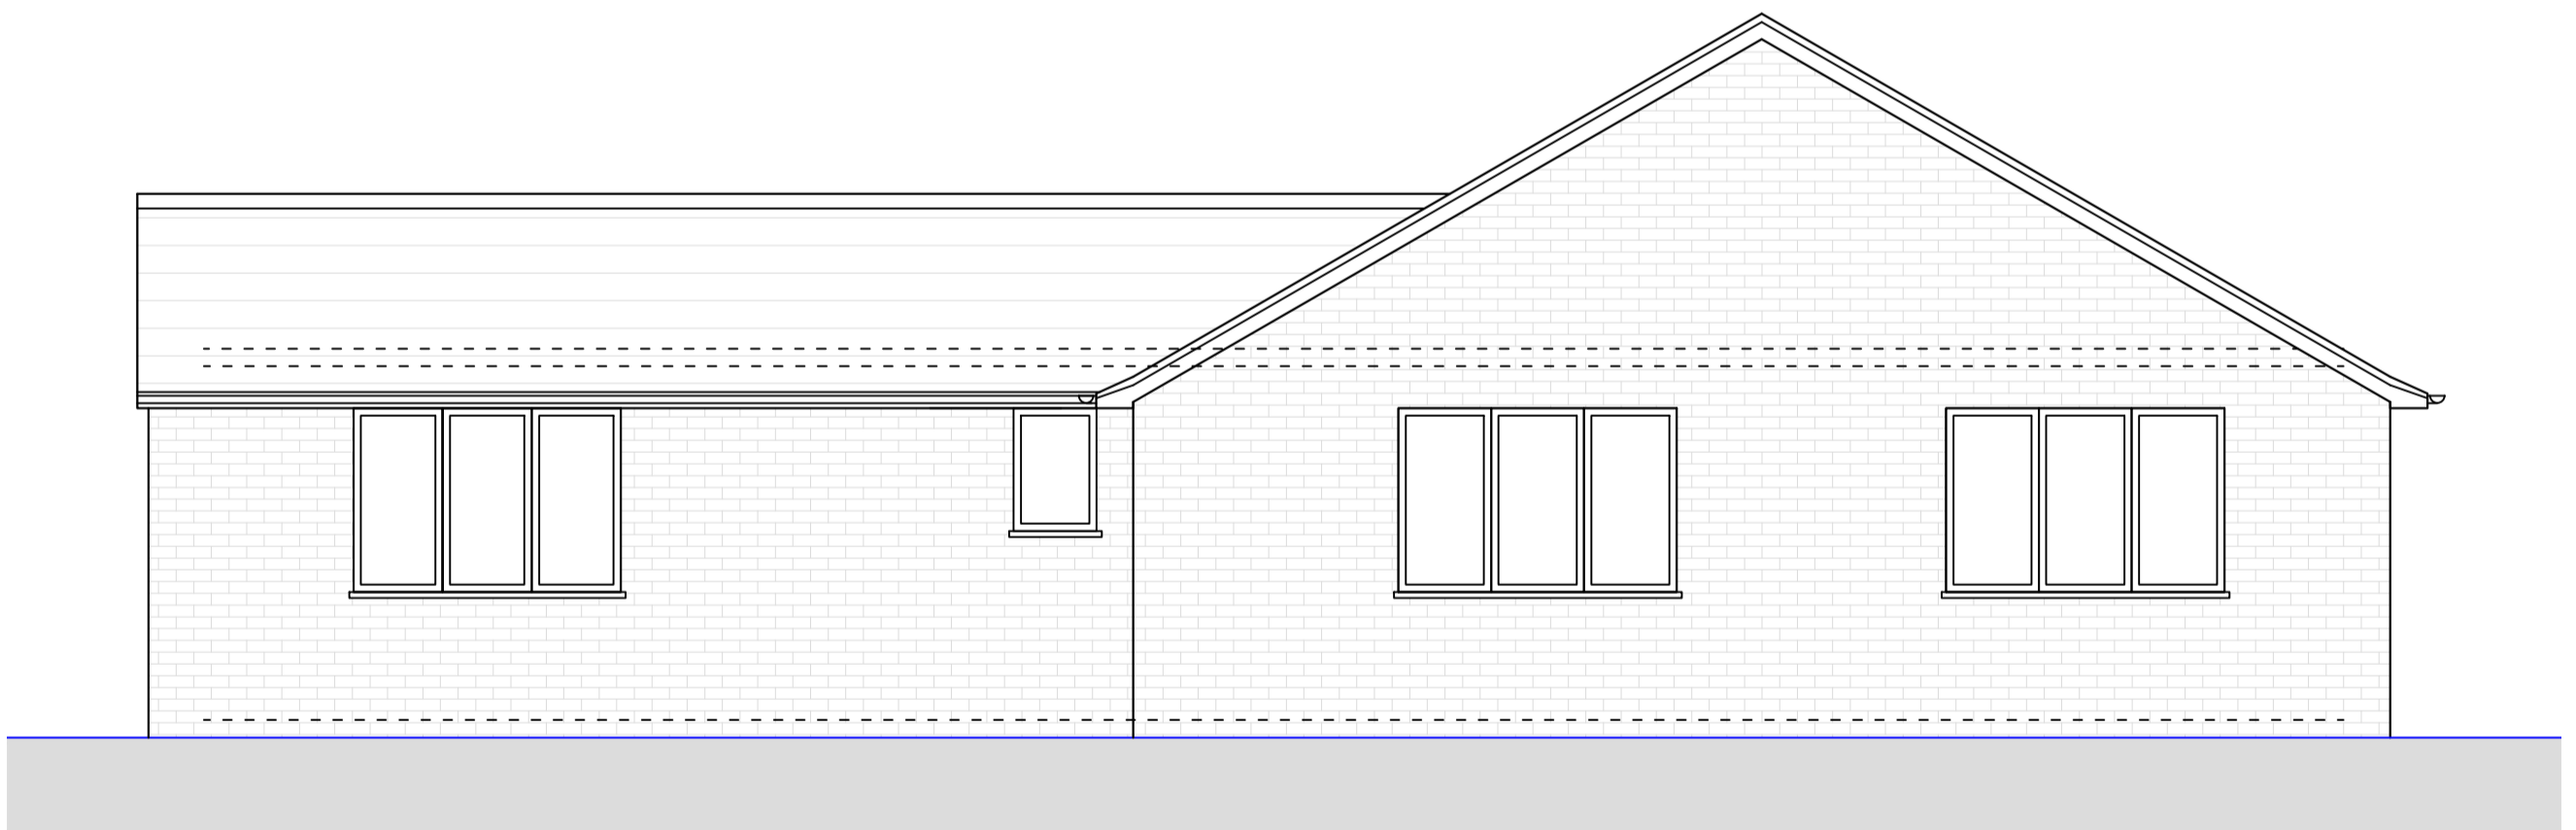

○ Rear Elevation
1:50

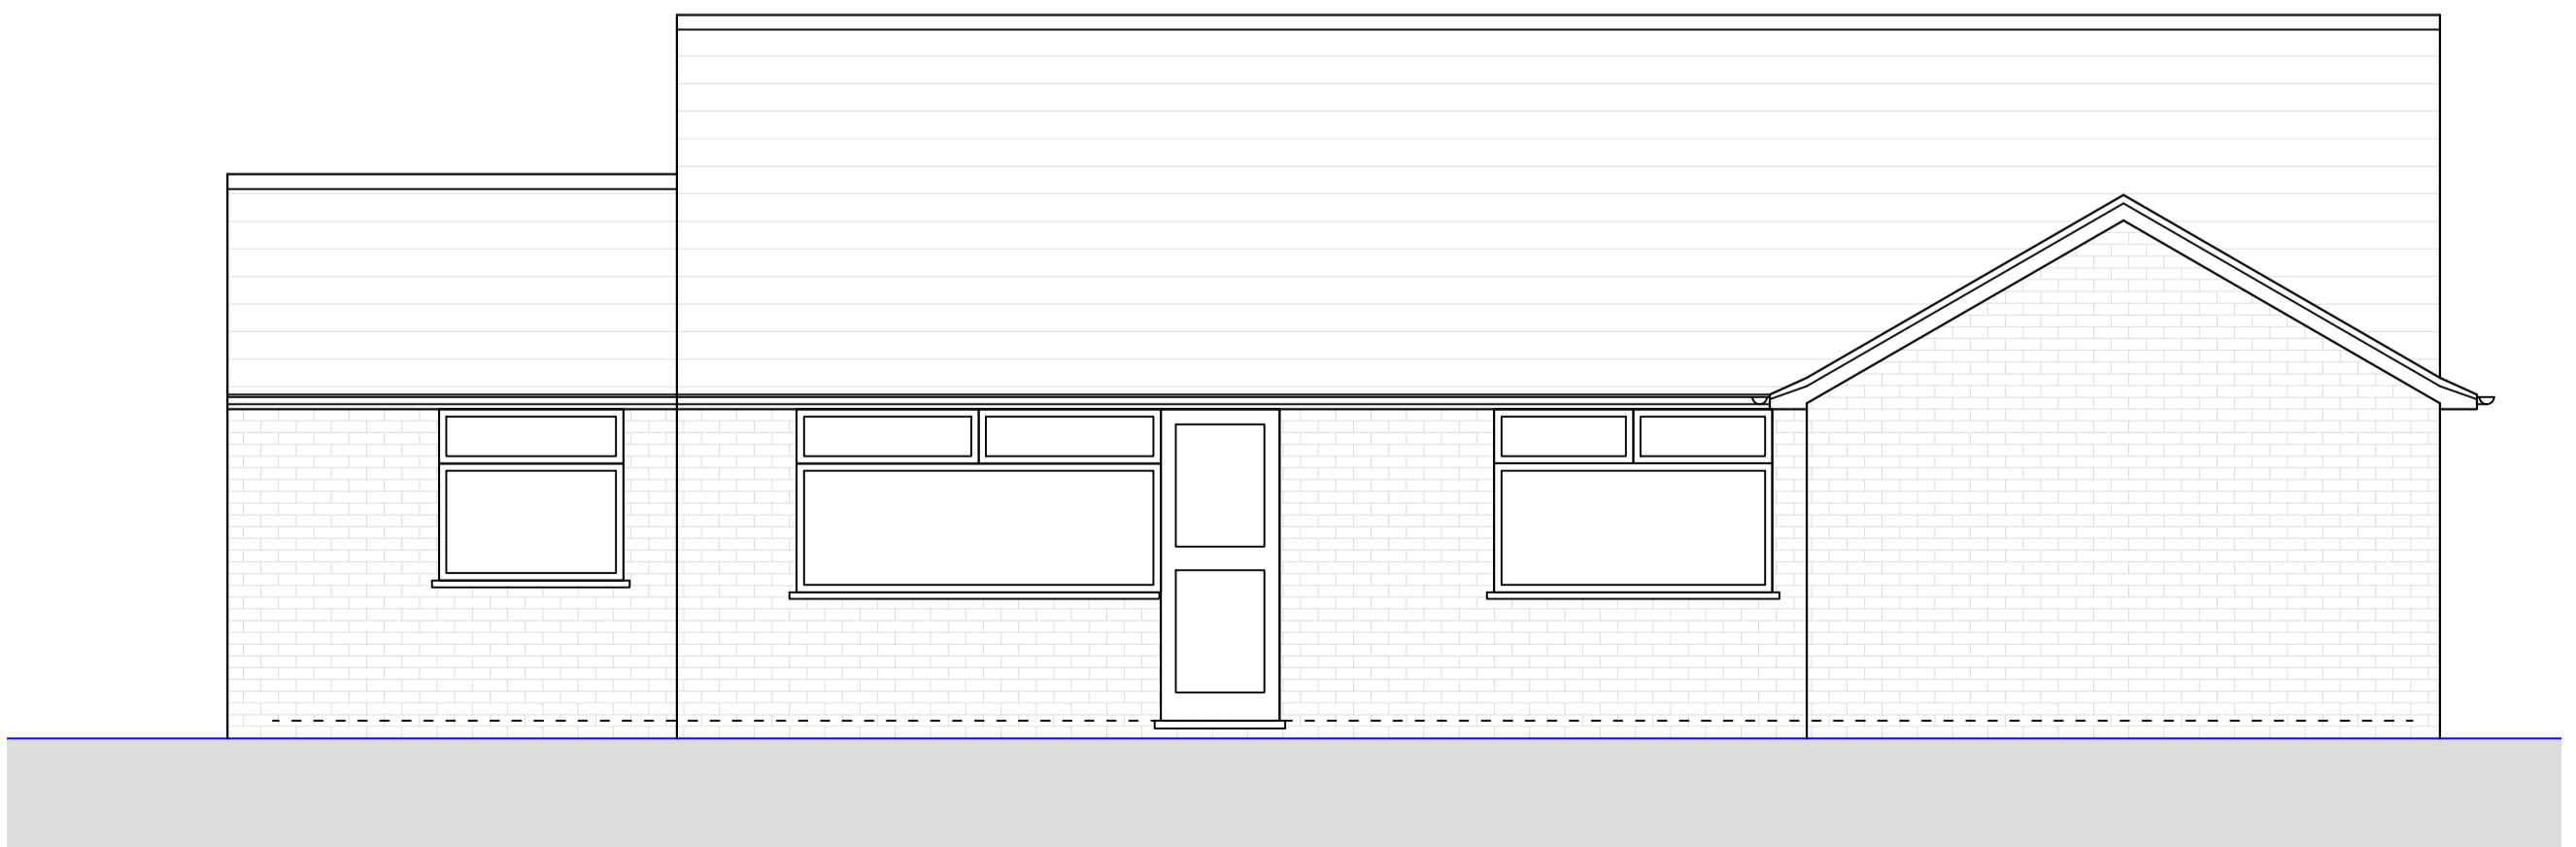

○ Side Elevation 2
1:50

EXISTING