
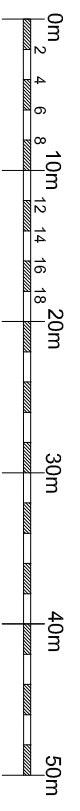
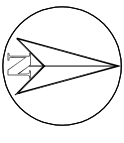


**Notes & Revisions**

Contractor must verify all dimensions on site before commencing work. Any discrepancies must be brought to the attention of the client.

**Structural Work**  
All indications as to structure are for graphic purposes only and must not be relied upon for accuracy in terms of size, detail or position. All structure and temporary propping to be confirmed by a suitably qualified engineer before beginning works.

**A: 03.02.24 Amendments following client feedback.**  
**Planning Issue.**  
**B: 12.03.24 Figured dimension note removed.**

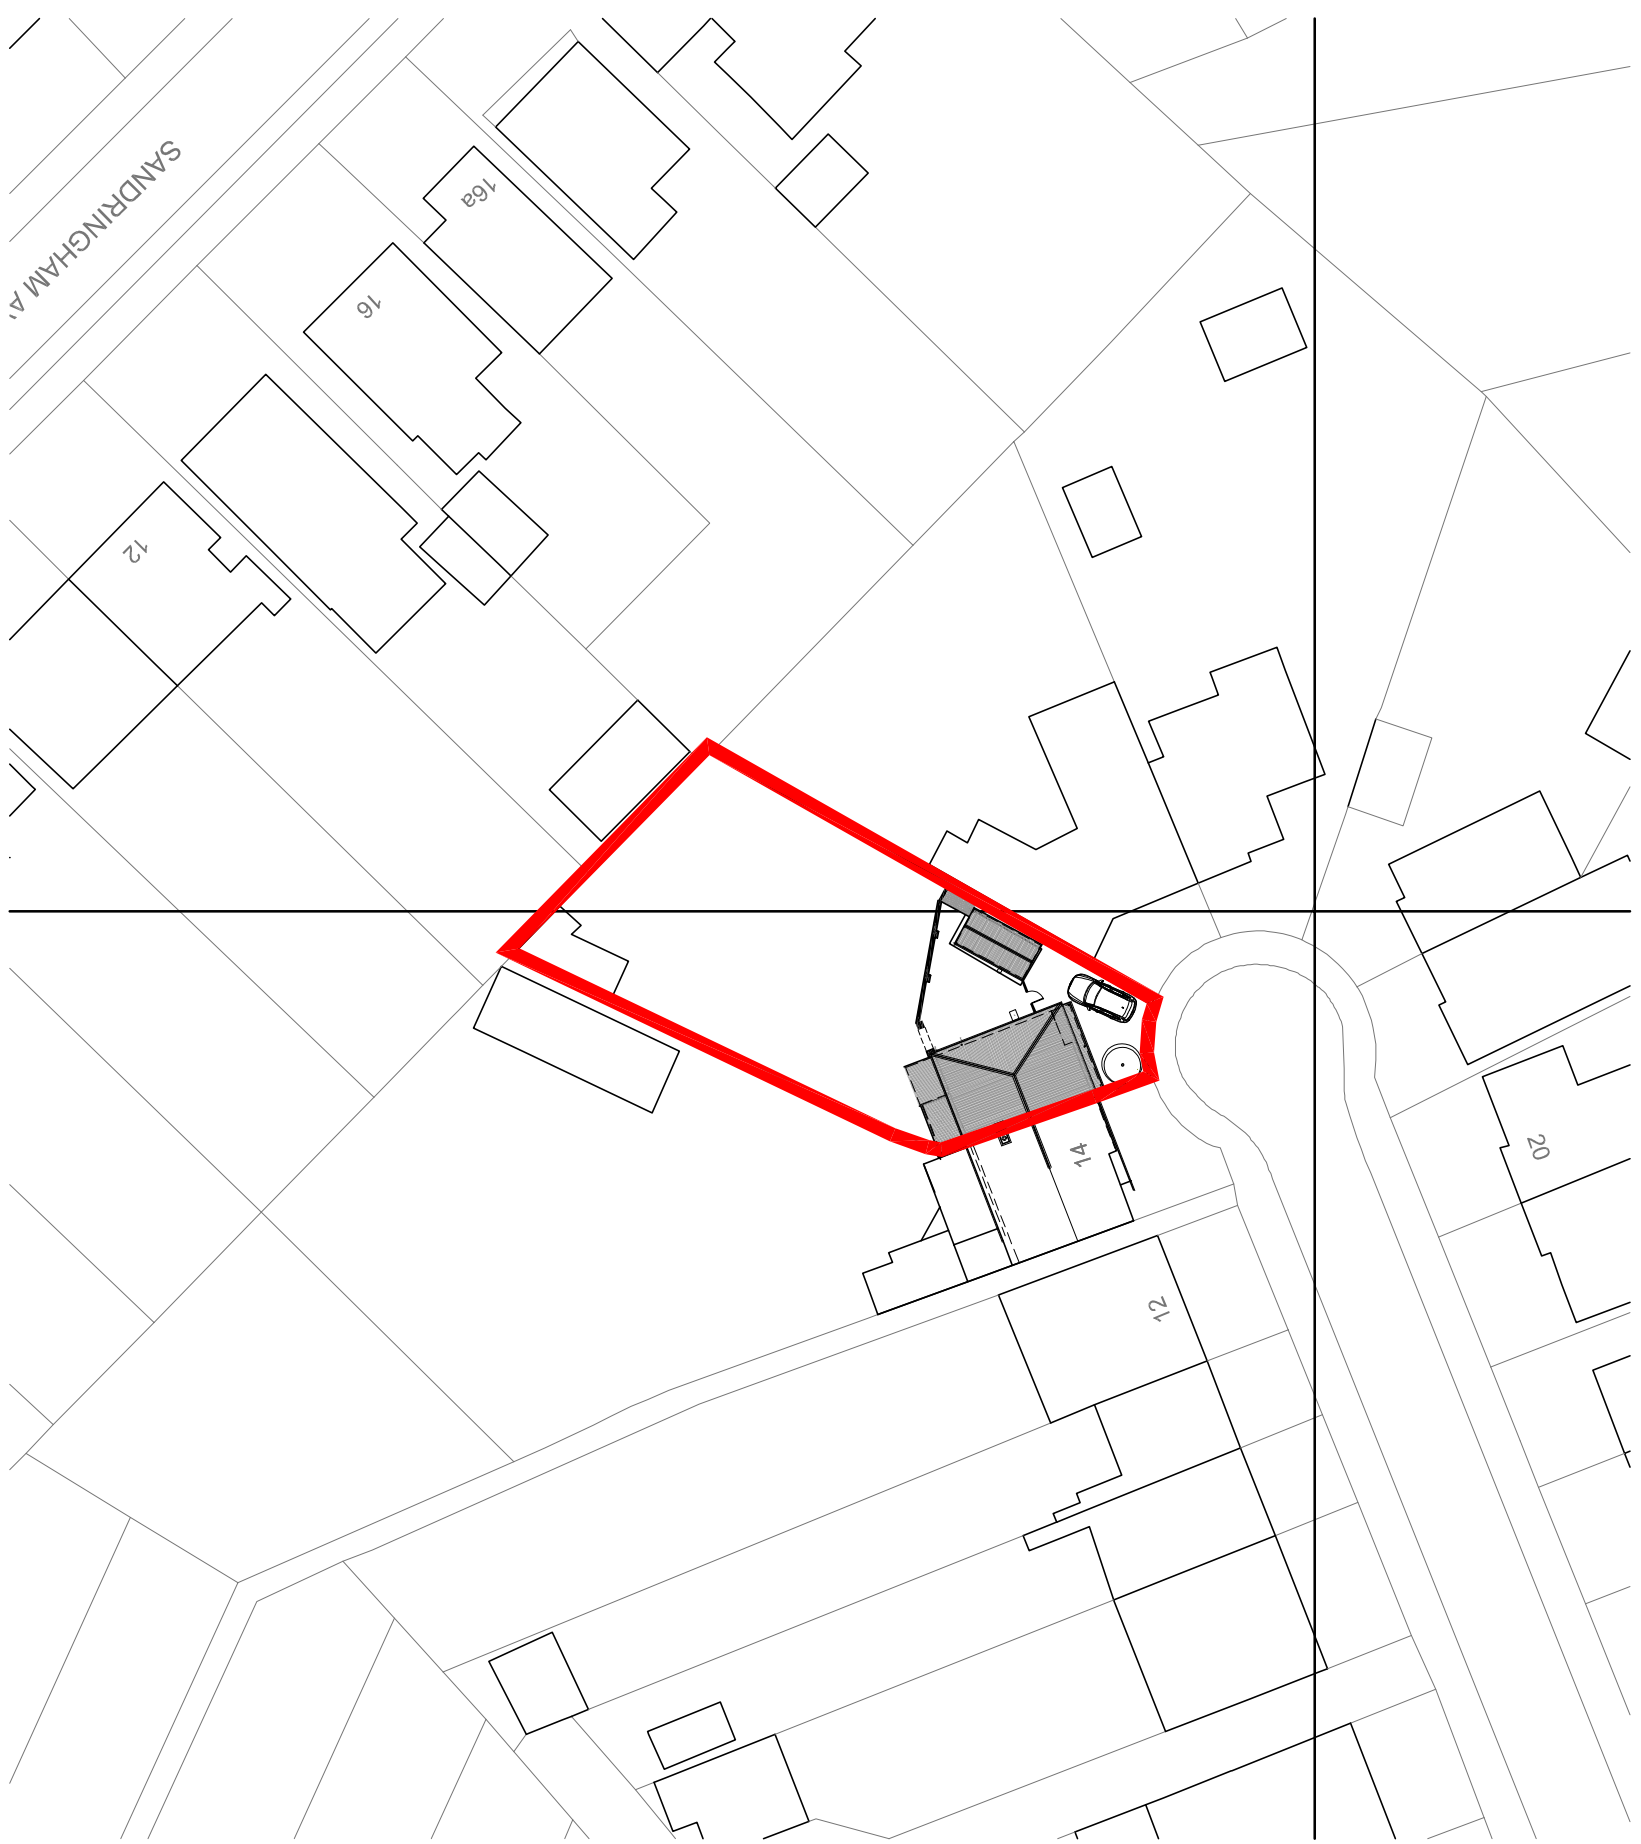

**15 Fouracre Avenue, Bristol**

Drawing: Existing Block Plan  
Scale: 1:500@A3, 1:250@A1  
Status: Planning  
Ref: 4073-002  
Drawn: HW  
Date: May 2023  
Revision: B

**EXISTING**

**Clear Future : Architecture**

Mobile: +44 (0)7973264343  
E-Mail: markw.arch@gmail.com