

**RURAL SPACE**  
ARCHITECTURE

t: 01453 763674  
e: hello@ruralspacearchitecture.co.uk  
w: ruralspacearchitecture.co.uk

**General Notes**  
1. Responsibility is not accepted for errors made by others in scaling from this drawing. All construction information should be taken from figured dimensions only.  
2. All dimensions to be checked onsite.  
3. Unless otherwise stated, dimensions are in millimetres.  
4. Drawings to be read in conjunction with all other project drawings.  
5. Copyright Rural Space Architecture

**PLANNING DRAWING**  
NOT FOR CONSTRUCTION

**2310 Dwelling,  
Calving Shed**

Wincombe Farm,  
Little Sodbury,  
BS37 6QD

| Rev. | Date | Notes |
|------|------|-------|
|------|------|-------|


**Drawing Title**  
Site Location Plan

|                  |                       |
|------------------|-----------------------|
| Drawn By<br>CJPG | Date<br>November 2023 |
|------------------|-----------------------|


Scale: 1:1250@A3

|                          |          |
|--------------------------|----------|
| Drawing Number<br>P /001 | Revision |
|--------------------------|----------|


Drawing Status: Part Q Planning Submission

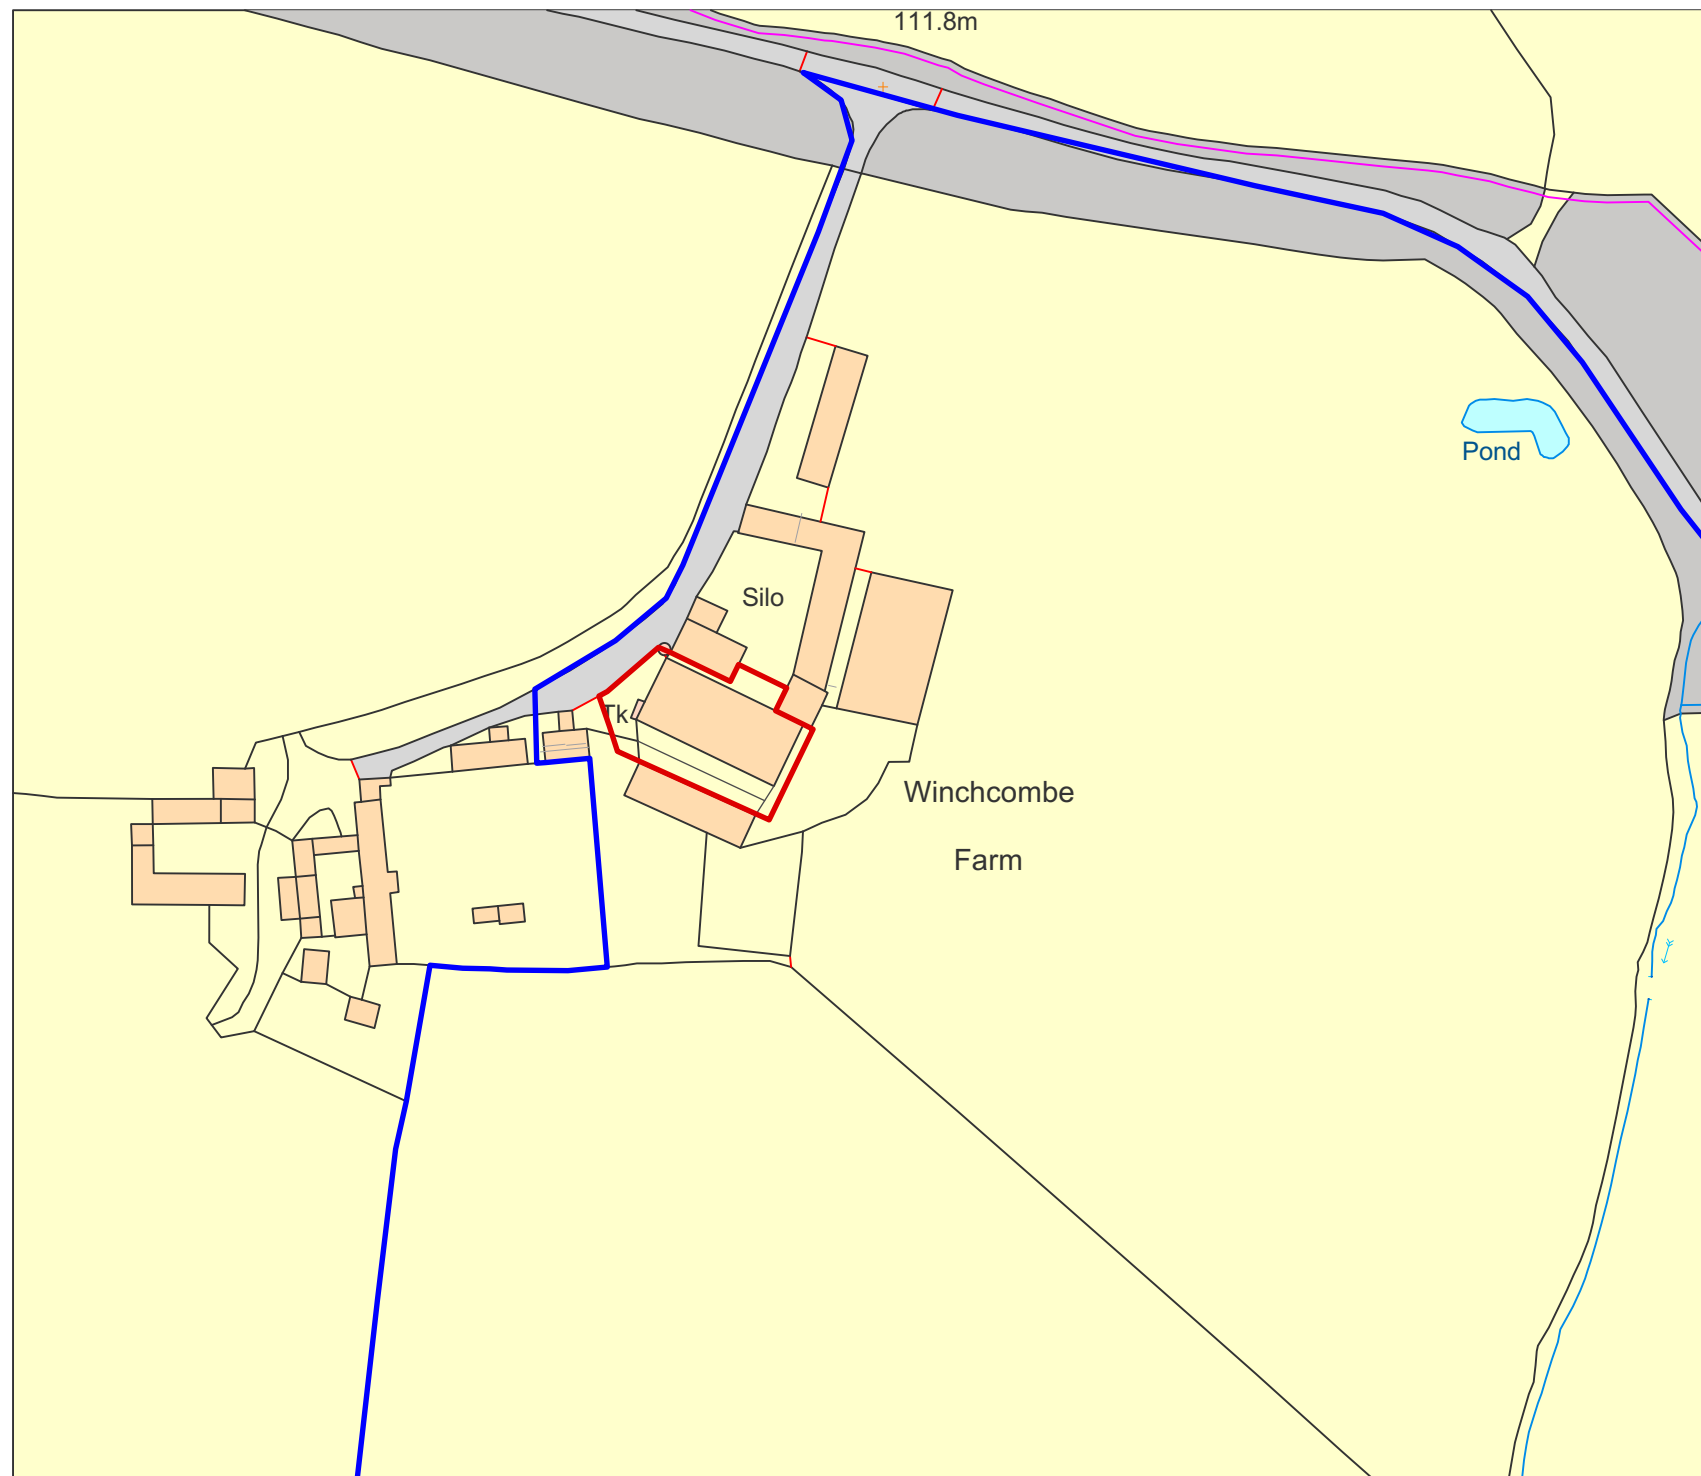

(c) Crown copyright, All rights reserved. 2023. License number 0100031673

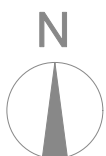

— Ownership Boundary  
— Site Ownership Boundary

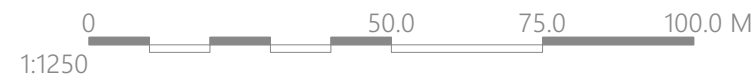

P/001

**SITE LOCATION PLAN**  
1:1250