



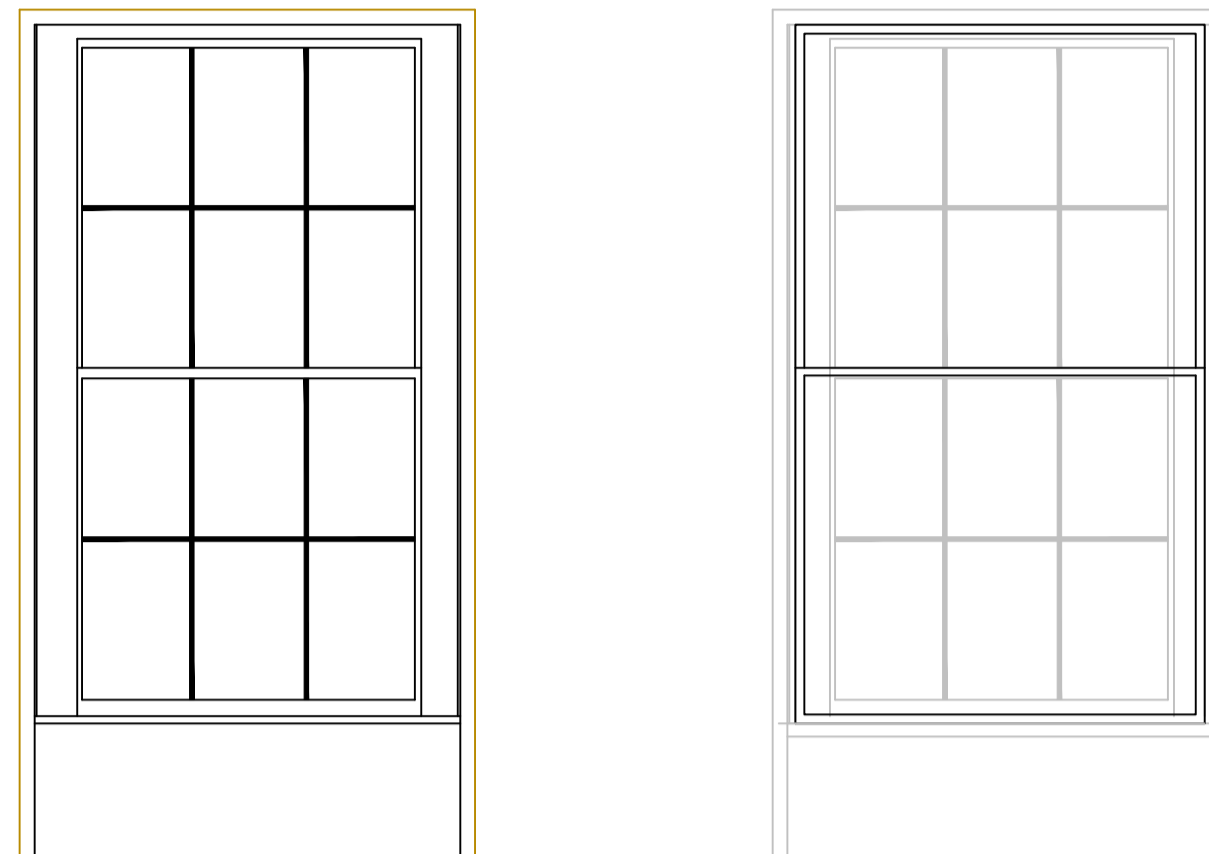

WINDOW TYPE A

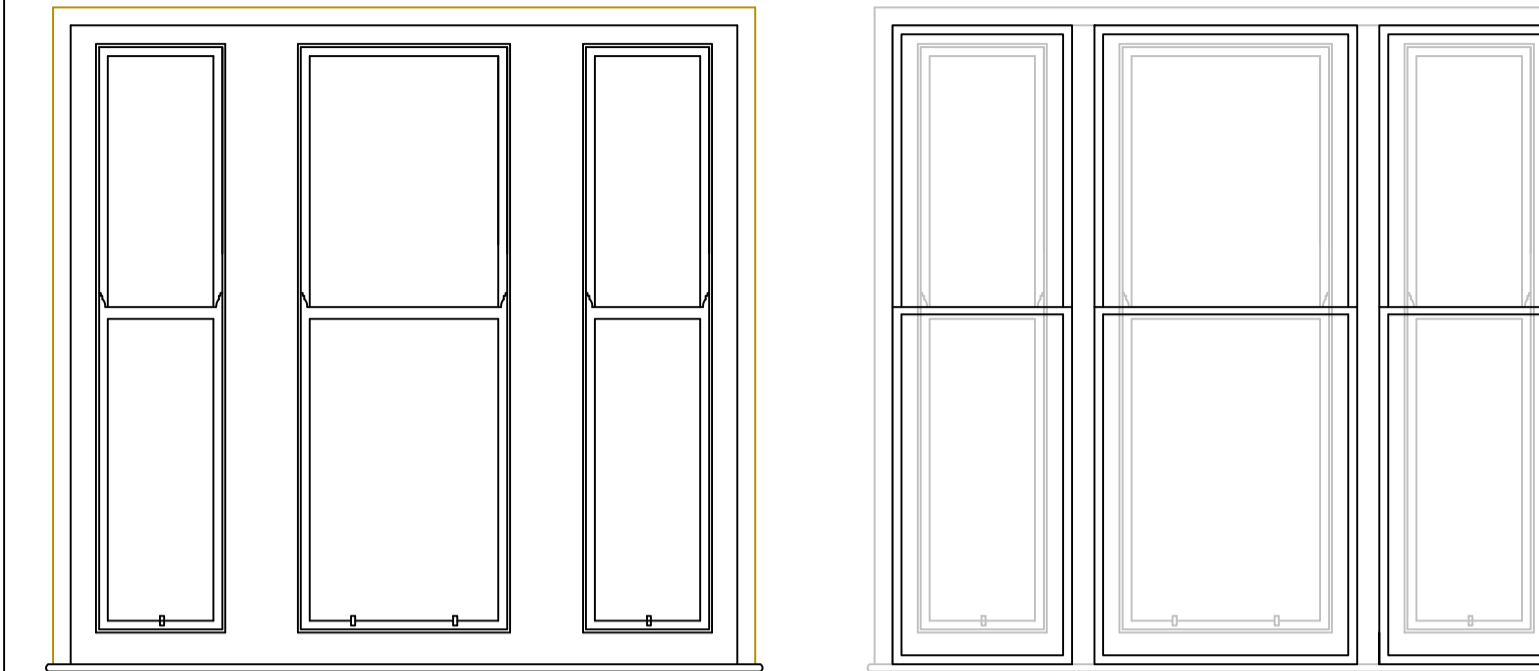


WINDOW TYPE B




WINDOW TYPE C




WINDOW TYPE D

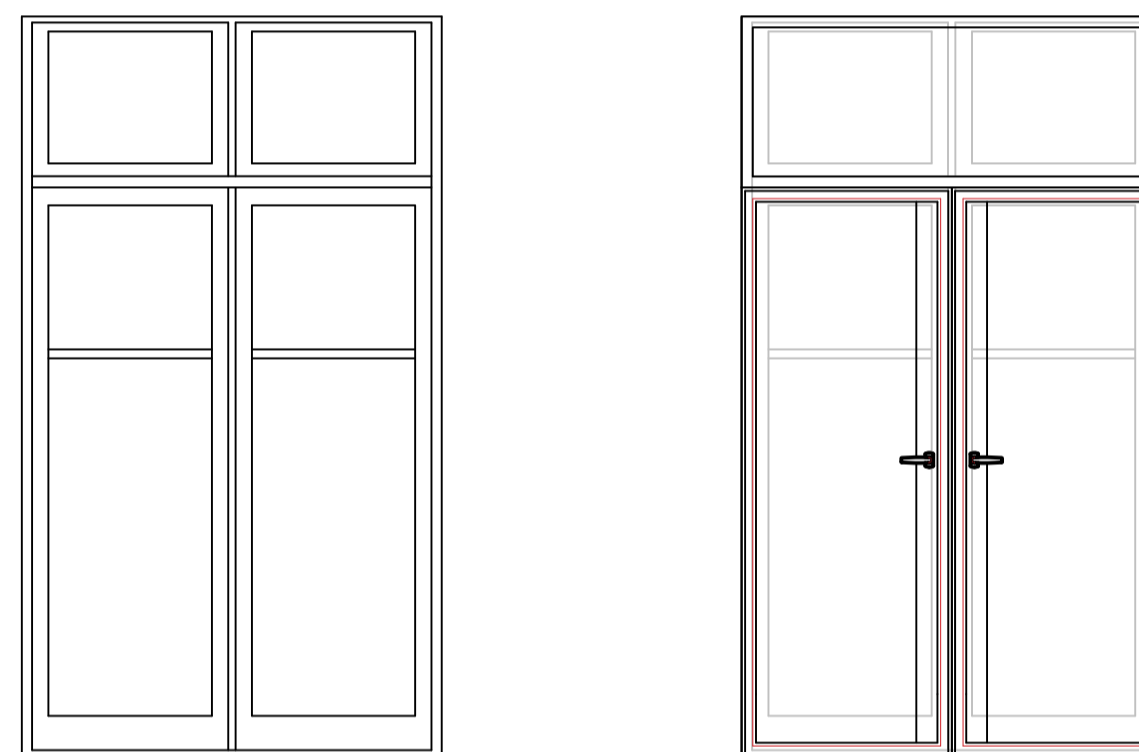


WINDOW TYPE E

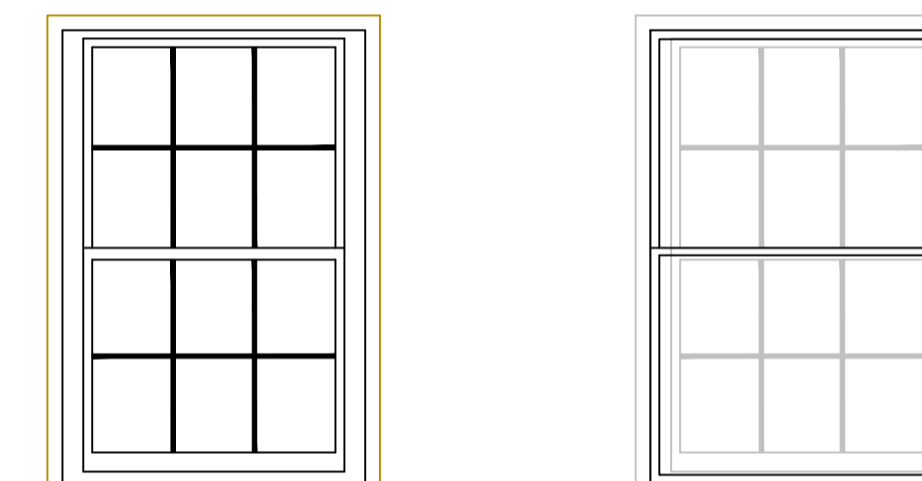

WINDOW TYPE F

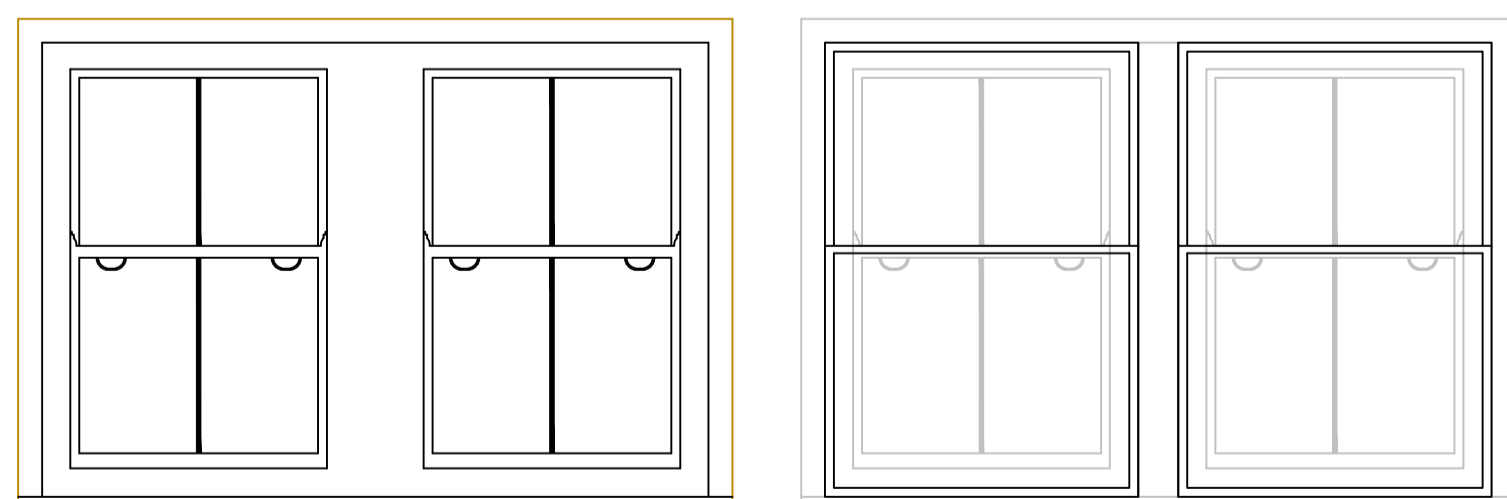

WINDOW TYPE G

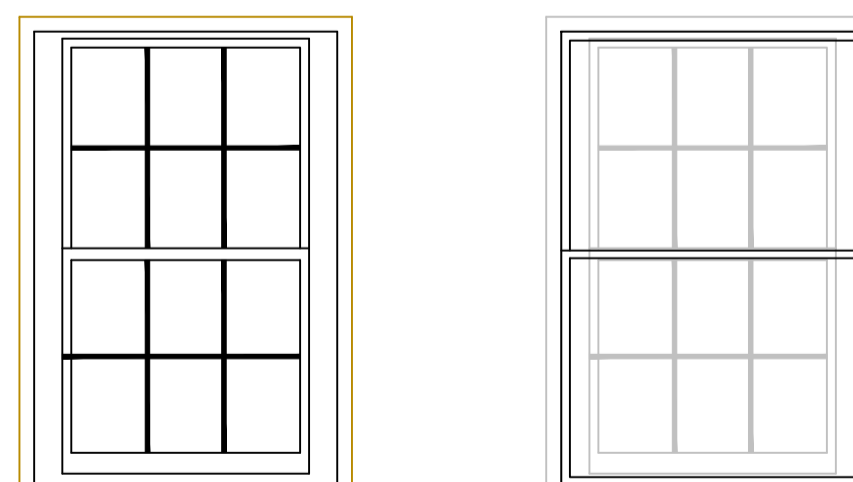

WINDOW TYPE H

**FOR PLANNING**

revision	date	initials	description of amendments
?	???.??	??	?
?	???.??	??	?

Windrush, One Pin Lane, Farnham Common, SL2 3DY - 0207 036 1070 - www.foundation-architecture.com

project HANOVER HOUSE, CHELTENHAM

title PROPOSED SECONDARY GLAZING

scale 1:25 @ A1 date MARCH 2024 checked 557

Foundation architecture ltd. **P 400**

All dimensions to be verified on site.

Scale is 1:100 at A3

**PROPOSED**