

The right to construct buildings depicted in these architectural drawings and images is provided to the owner of the copyright, Foundation Architecture Ltd, pursuant to the Copyright, Designs and Patents Act 1988

see staircase elevation P300

see staircase elevation P300

BOILER ROOM
ELEVATION ① Δ 67.00m

BOILER ROOM
ELEVATION ② Δ 67.00m

BOILER ROOM
ELEVATION ③ Δ 67.00m

BOILER ROOM
ELEVATION ④ Δ 67.00m

HALLWAY
ELEVATION ① Δ 67.00m

HALLWAY
ELEVATION ② Δ 67.00m

HALLWAY
ELEVATION ③ Δ 67.00m

HALLWAY
ELEVATION ④

ex door re-used and opening blocked retaining frame

new door opening

LOBBY
ELEVATION ① Δ 67.00m

LOBBY
ELEVATION ② Δ 67.00m

LOBBY
ELEVATION ③ Δ 67.00m

LOBBY
ELEVATION ④ Δ 67.00m

DRESSING
ELEVATION ① Δ 67.00m

DRESSING
ELEVATION ② Δ 67.00m

DRESSING
ELEVATION ③ Δ 67.00m

DRESSING
ELEVATION ④


ROOM 2
ELEVATION ① Δ 67.00m

ROOM 2
ELEVATION ② Δ 67.00m

ROOM 2
ELEVATION ③ Δ 67.00m

ROOM 2
ELEVATION ④ Δ 67.00m

ROOM 2
ELEVATION ⑤ Δ 67.00m

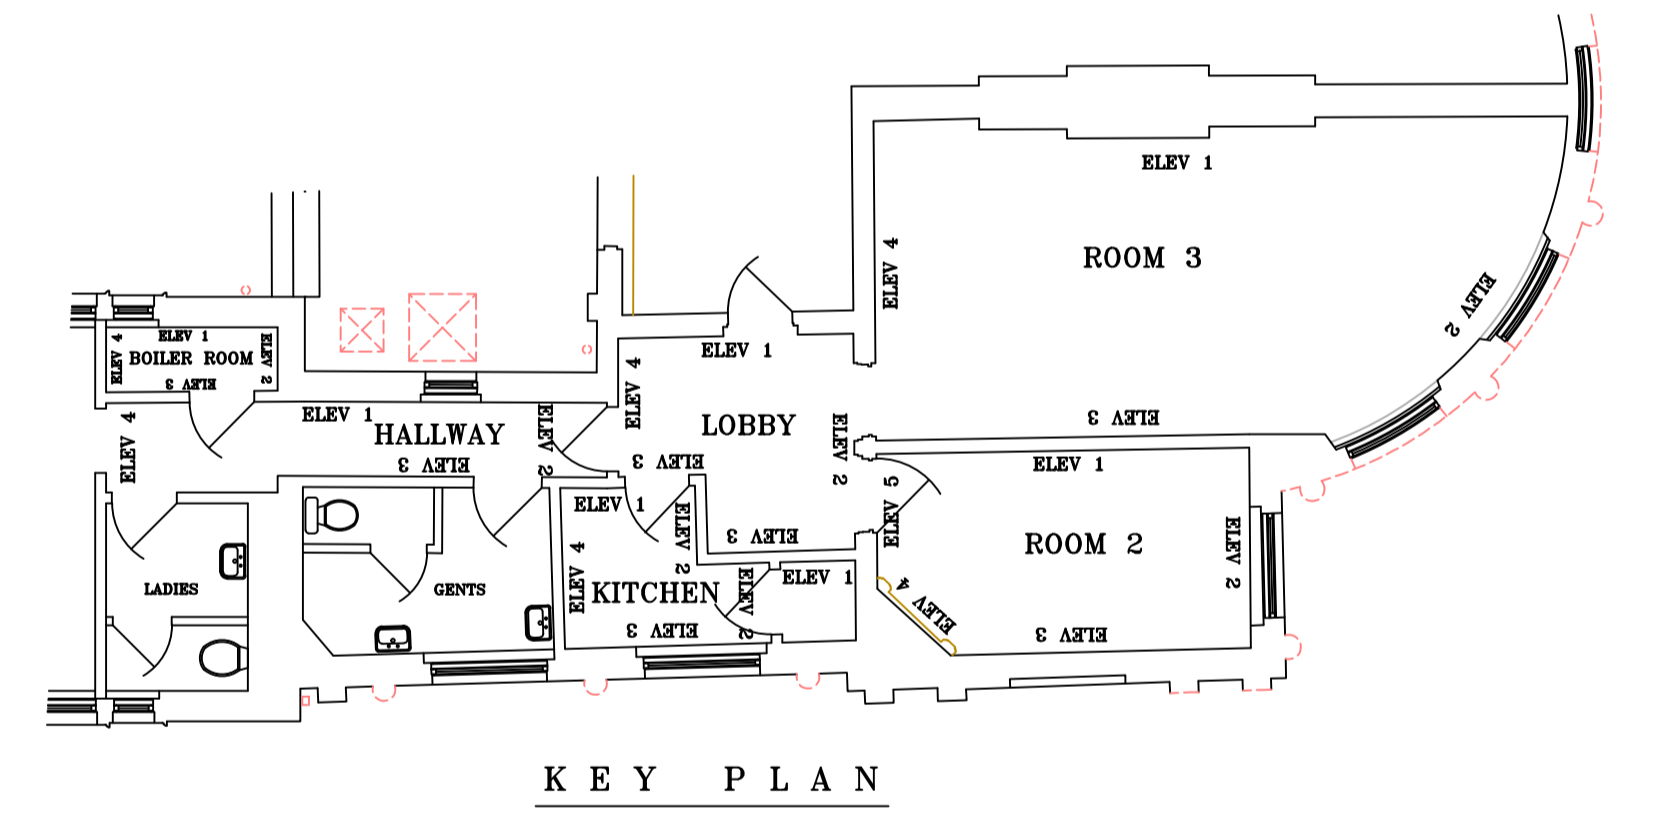

ROOM 3
ELEVATION ① Δ 67.00m

ROOM 3
ELEVATION ② Δ 67.00m

ROOM 3
ELEVATION ③ Δ 67.00m

ROOM 3
ELEVATION ④ Δ 67.00m

FOR PLANNING

revision	date	initials	description of amendments
?	??/??/??	??	?
?	??/??/??	??	?

Windrush, One Pin Lane, Farnham Common, SL2 3DY - 0207 036 1070 - www.foundation-architecture.com

project: **HANOVER HOUSE, CHELTENHAM**

title: **PROPOSED INTERNAL ELEVATIONS 2**

scale: 1:50 @ A1 date: MARCH 2024 checked: [] job no: 557

P 311

All dimensions to be verified on site.

Scale is 1:100 at A3

PROPOSED

