




ROOM 1  
ELEVATION ①  $\Delta$  67.00m

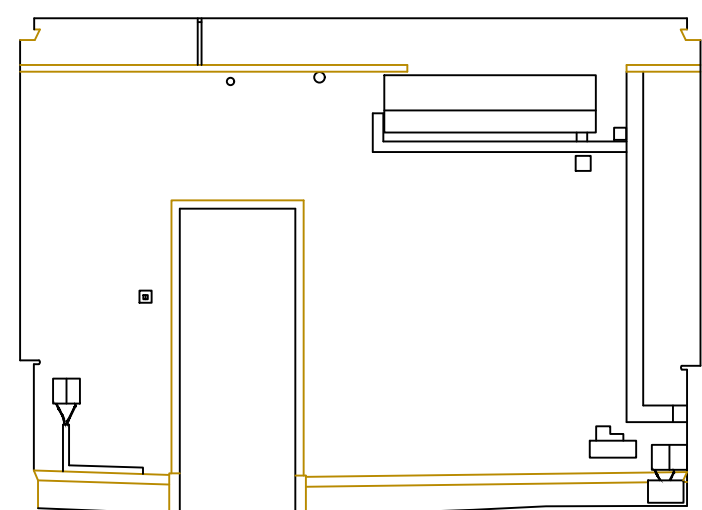


ROOM 1  
ELEVATION ②  $\Delta$  67.00m

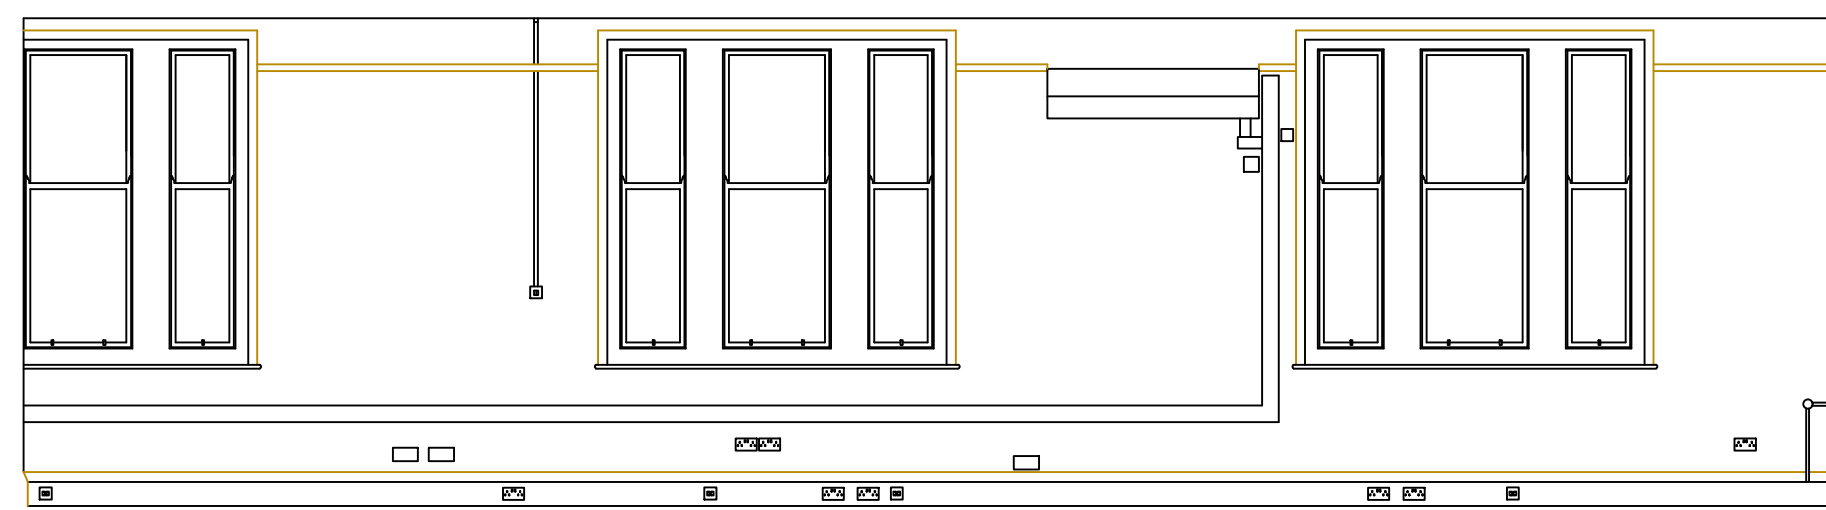


ROOM 1  
ELEVATION ③  $\Delta$  67.00m

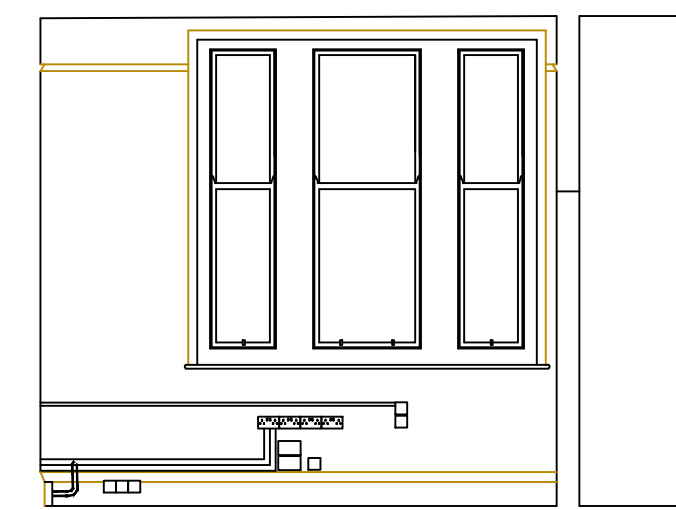


ROOM 1  
ELEVATION ④  $\Delta$  67.00m

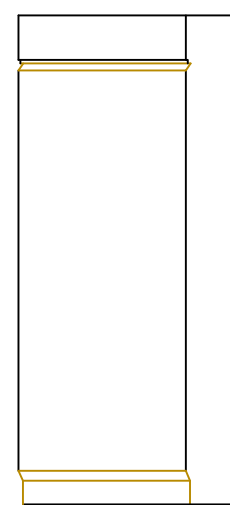


ROOM 1  
ELEVATION ⑤  $\Delta$  67.00m

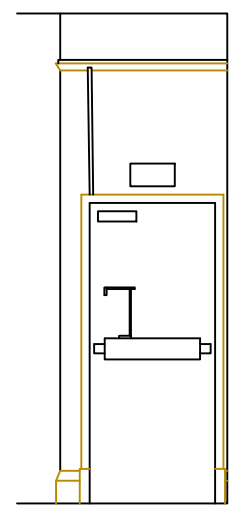


ROOM 1  
ELEVATION ⑥  $\Delta$  67.00m

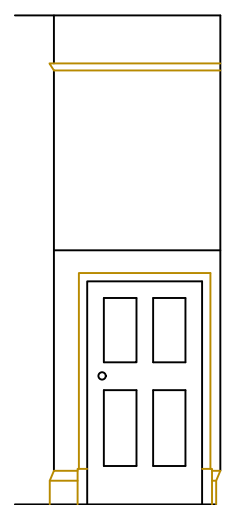


ROOM 1  
ELEVATION ⑦  $\Delta$  67.00m

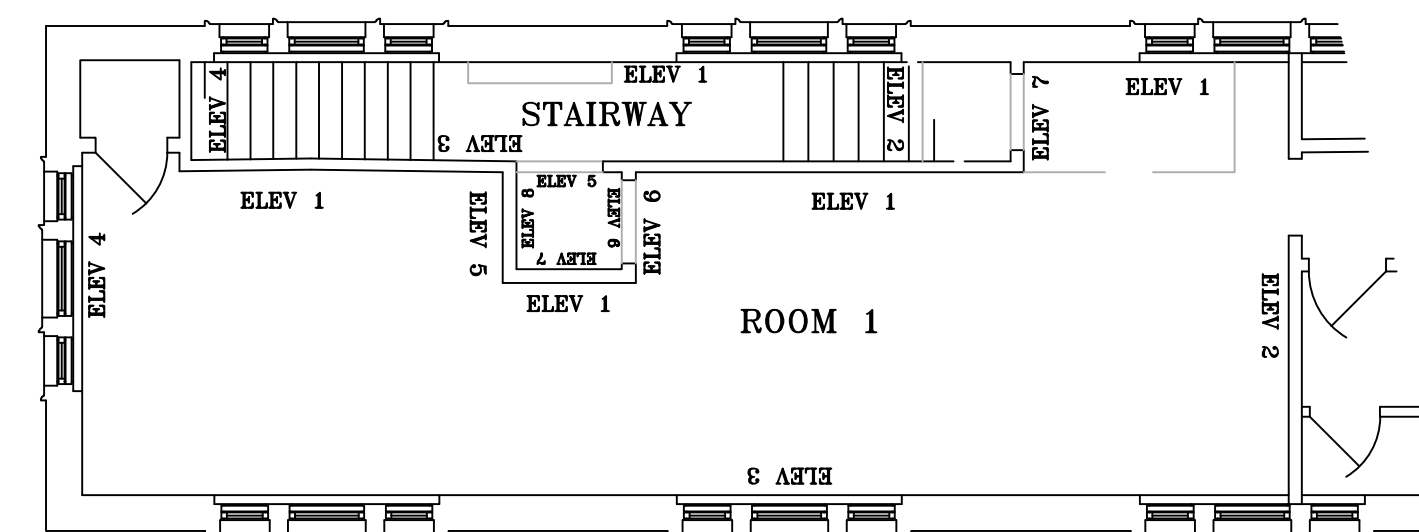


KEY PLAN

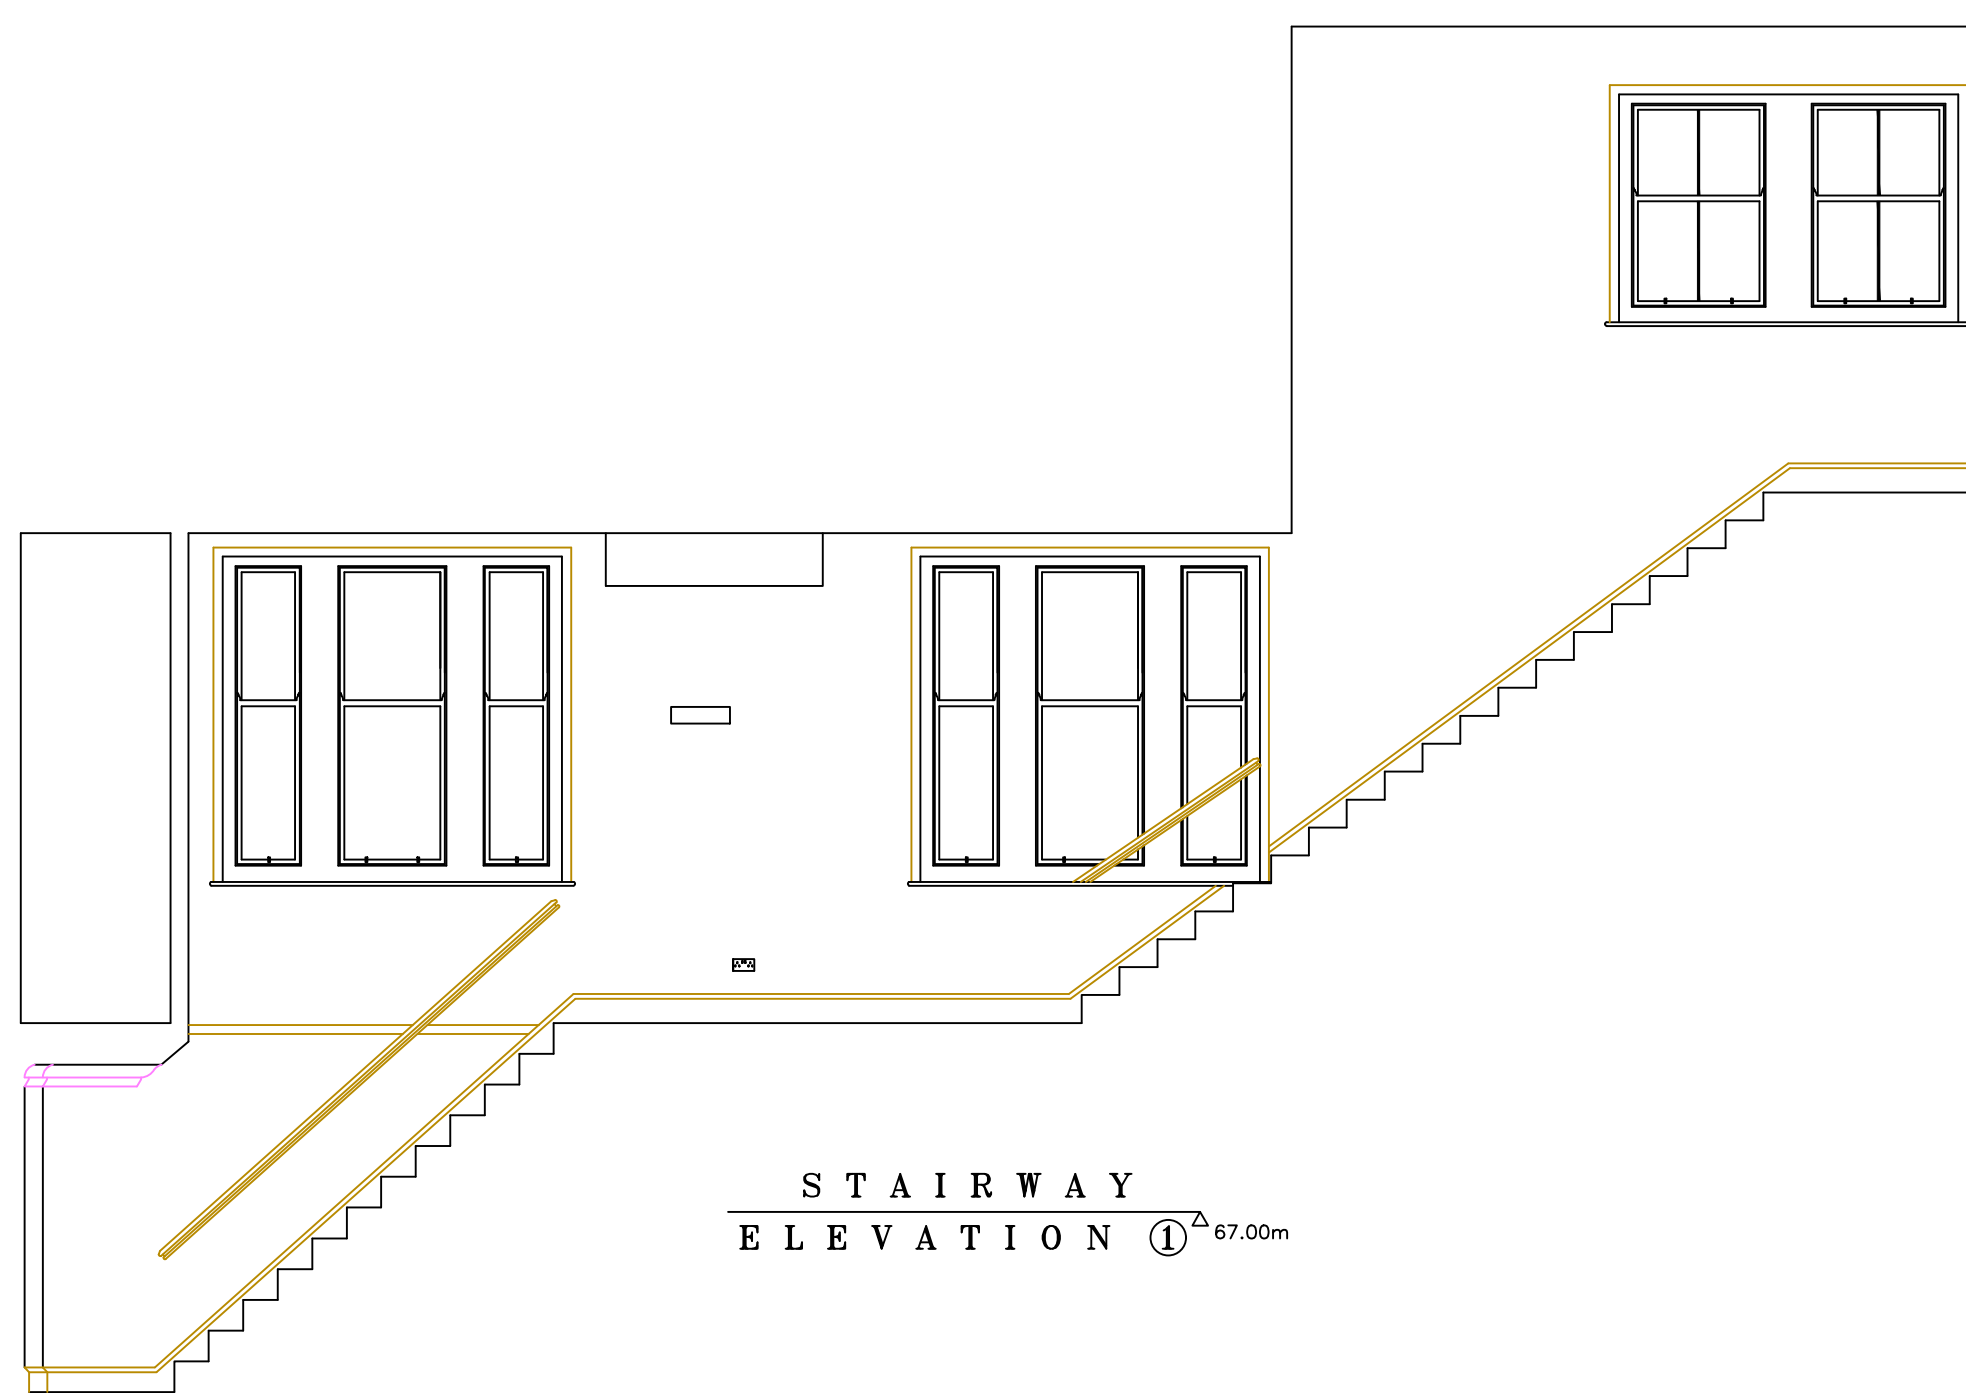


STAIRWAY  
ELEVATION ①  $\Delta$  67.00m

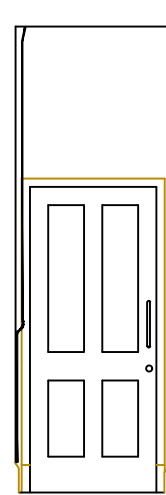


STAIRWAY  
ELEVATION ②  $\Delta$  70.00m

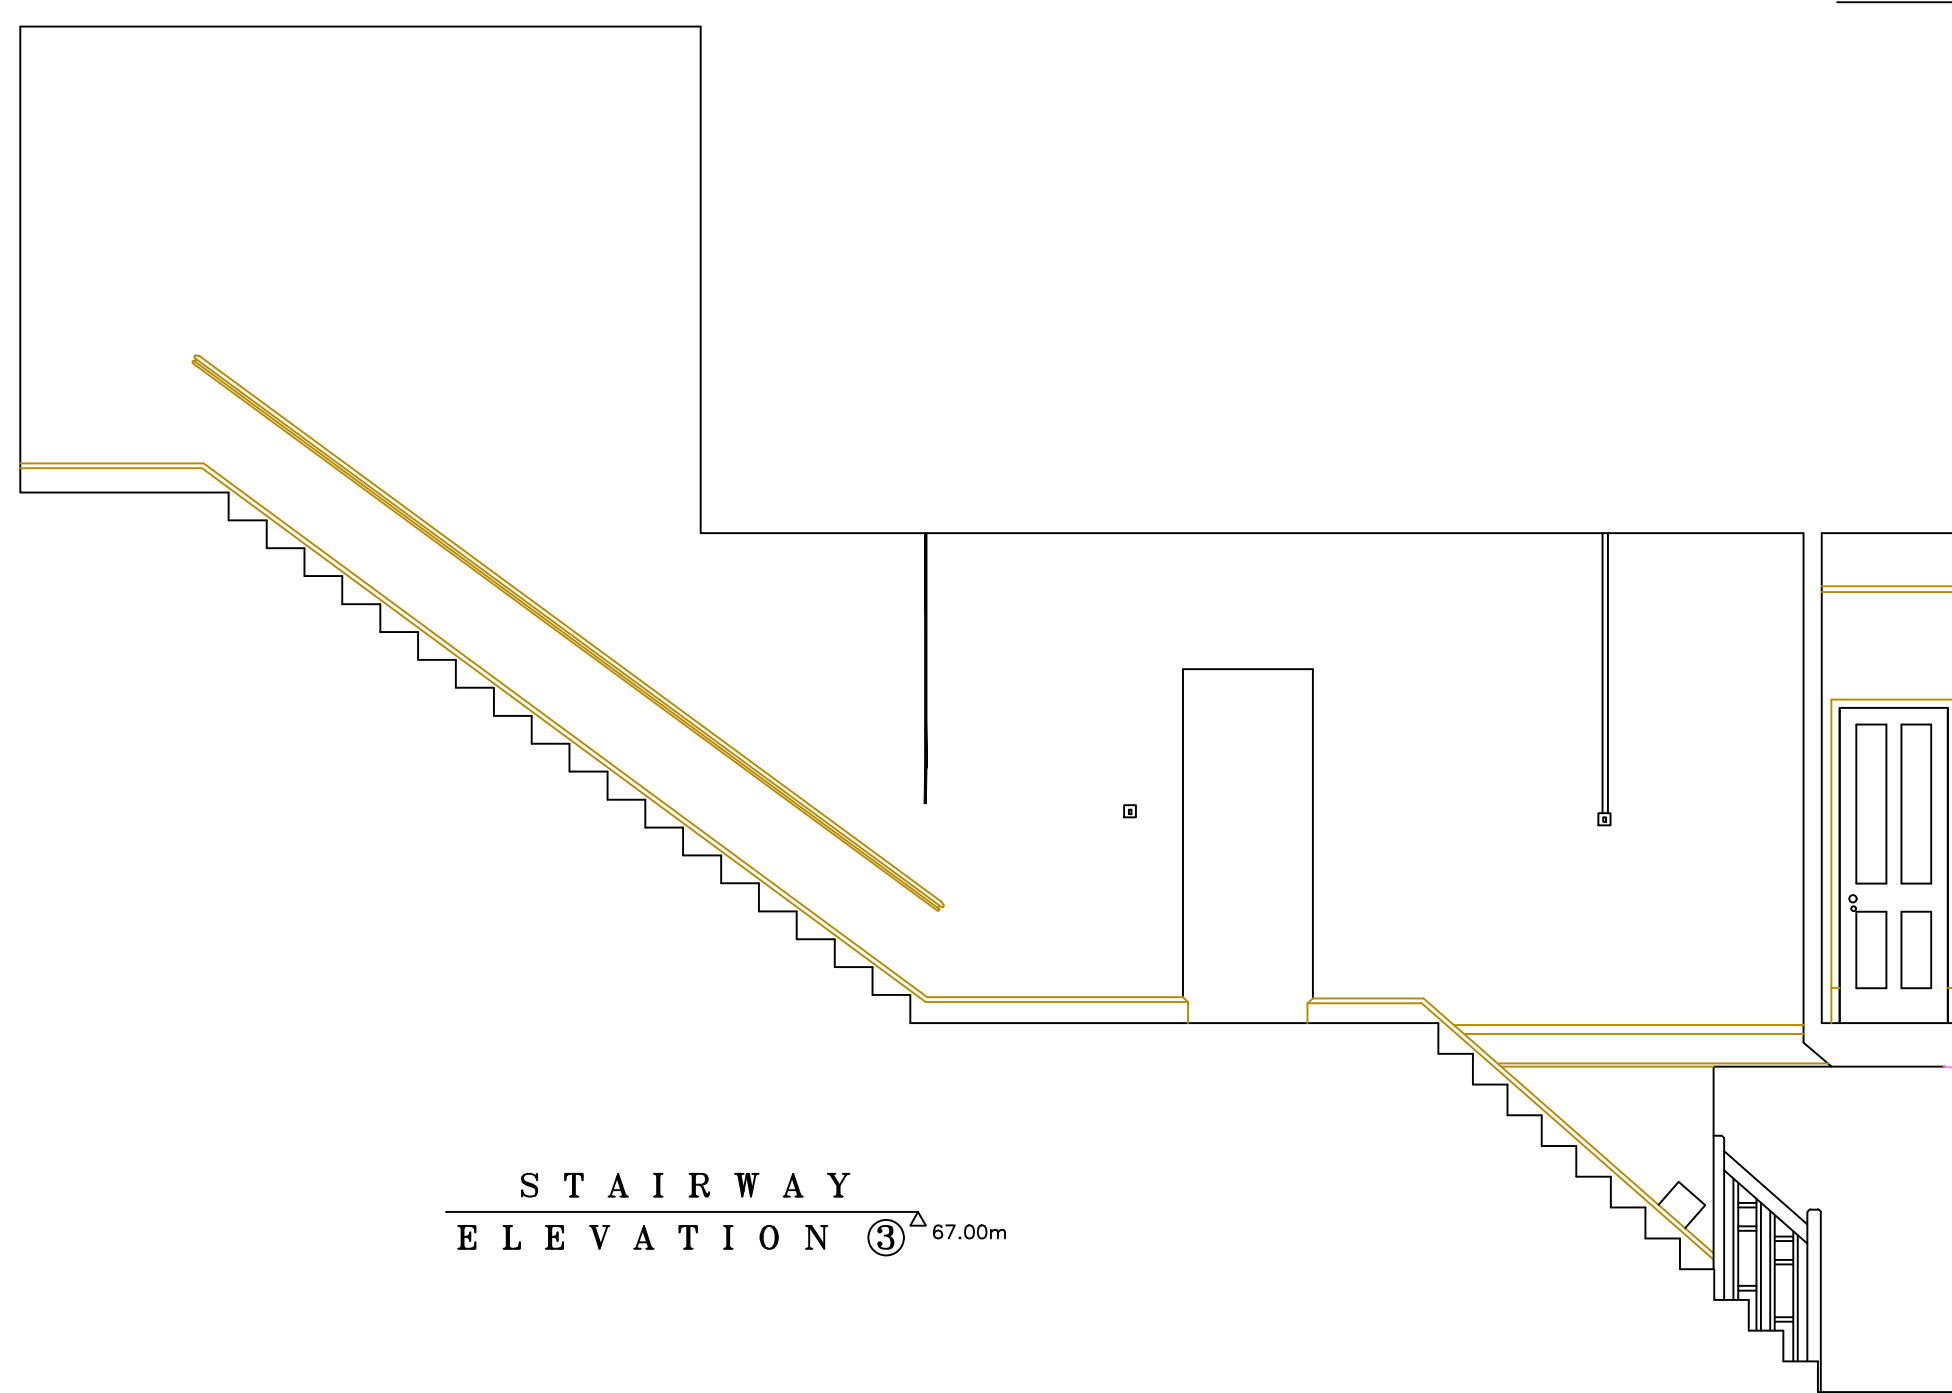


STAIRWAY  
ELEVATION ③  $\Delta$  67.00m

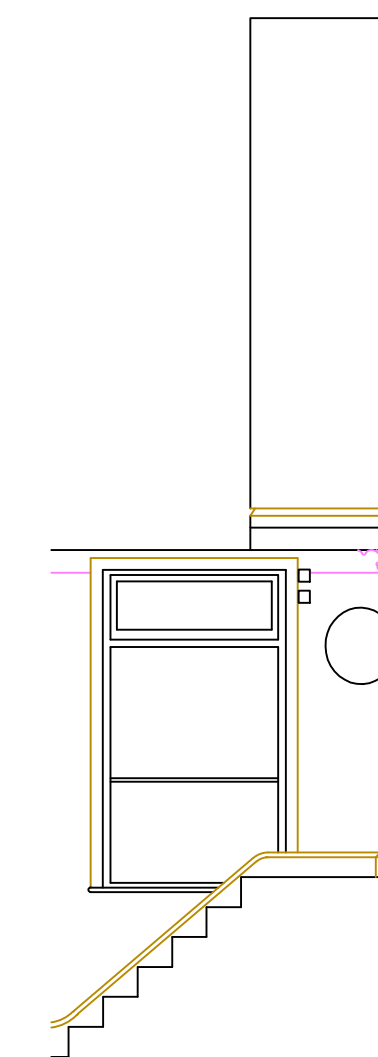


STAIRWAY  
ELEVATION ④  $\Delta$  64.00m

 

STAIRWAY LOBBY  
ELEVATION ⑤  $\Delta$  67.00m

 


STAIRWAY LOBBY  
ELEVATION ⑥  $\Delta$  67.00m

 

STAIRWAY LOBBY  
ELEVATION ⑦  $\Delta$  67.00m



STAIRWAY LOBBY  
ELEVATION ⑧  $\Delta$  67.00m

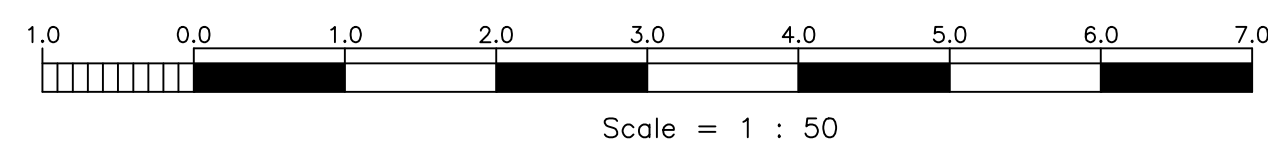

Scale = 1 : 50

**FOR PLANNING**

revision	date	initials	description of amendments
?	??/??/??	??	?
?	??/??/??	??	?

**Foundation**  
architecture  
ltd.

project: **HANOVER HOUSE, CHELTENHAM**  
title: **EXISTING INTERNAL ELEVATIONS 1**  
scale: 1:50 @ A1 date: JAN 2020 drawn: checked: job no: 557  
**E 310**  
All dimensions to be verified on site.

Scale is 1:100 at A3

**EXISTING**