



PLAN 1:1

centre timber mullion detail sized to suit side reveal so s/g remains equally spaced from window

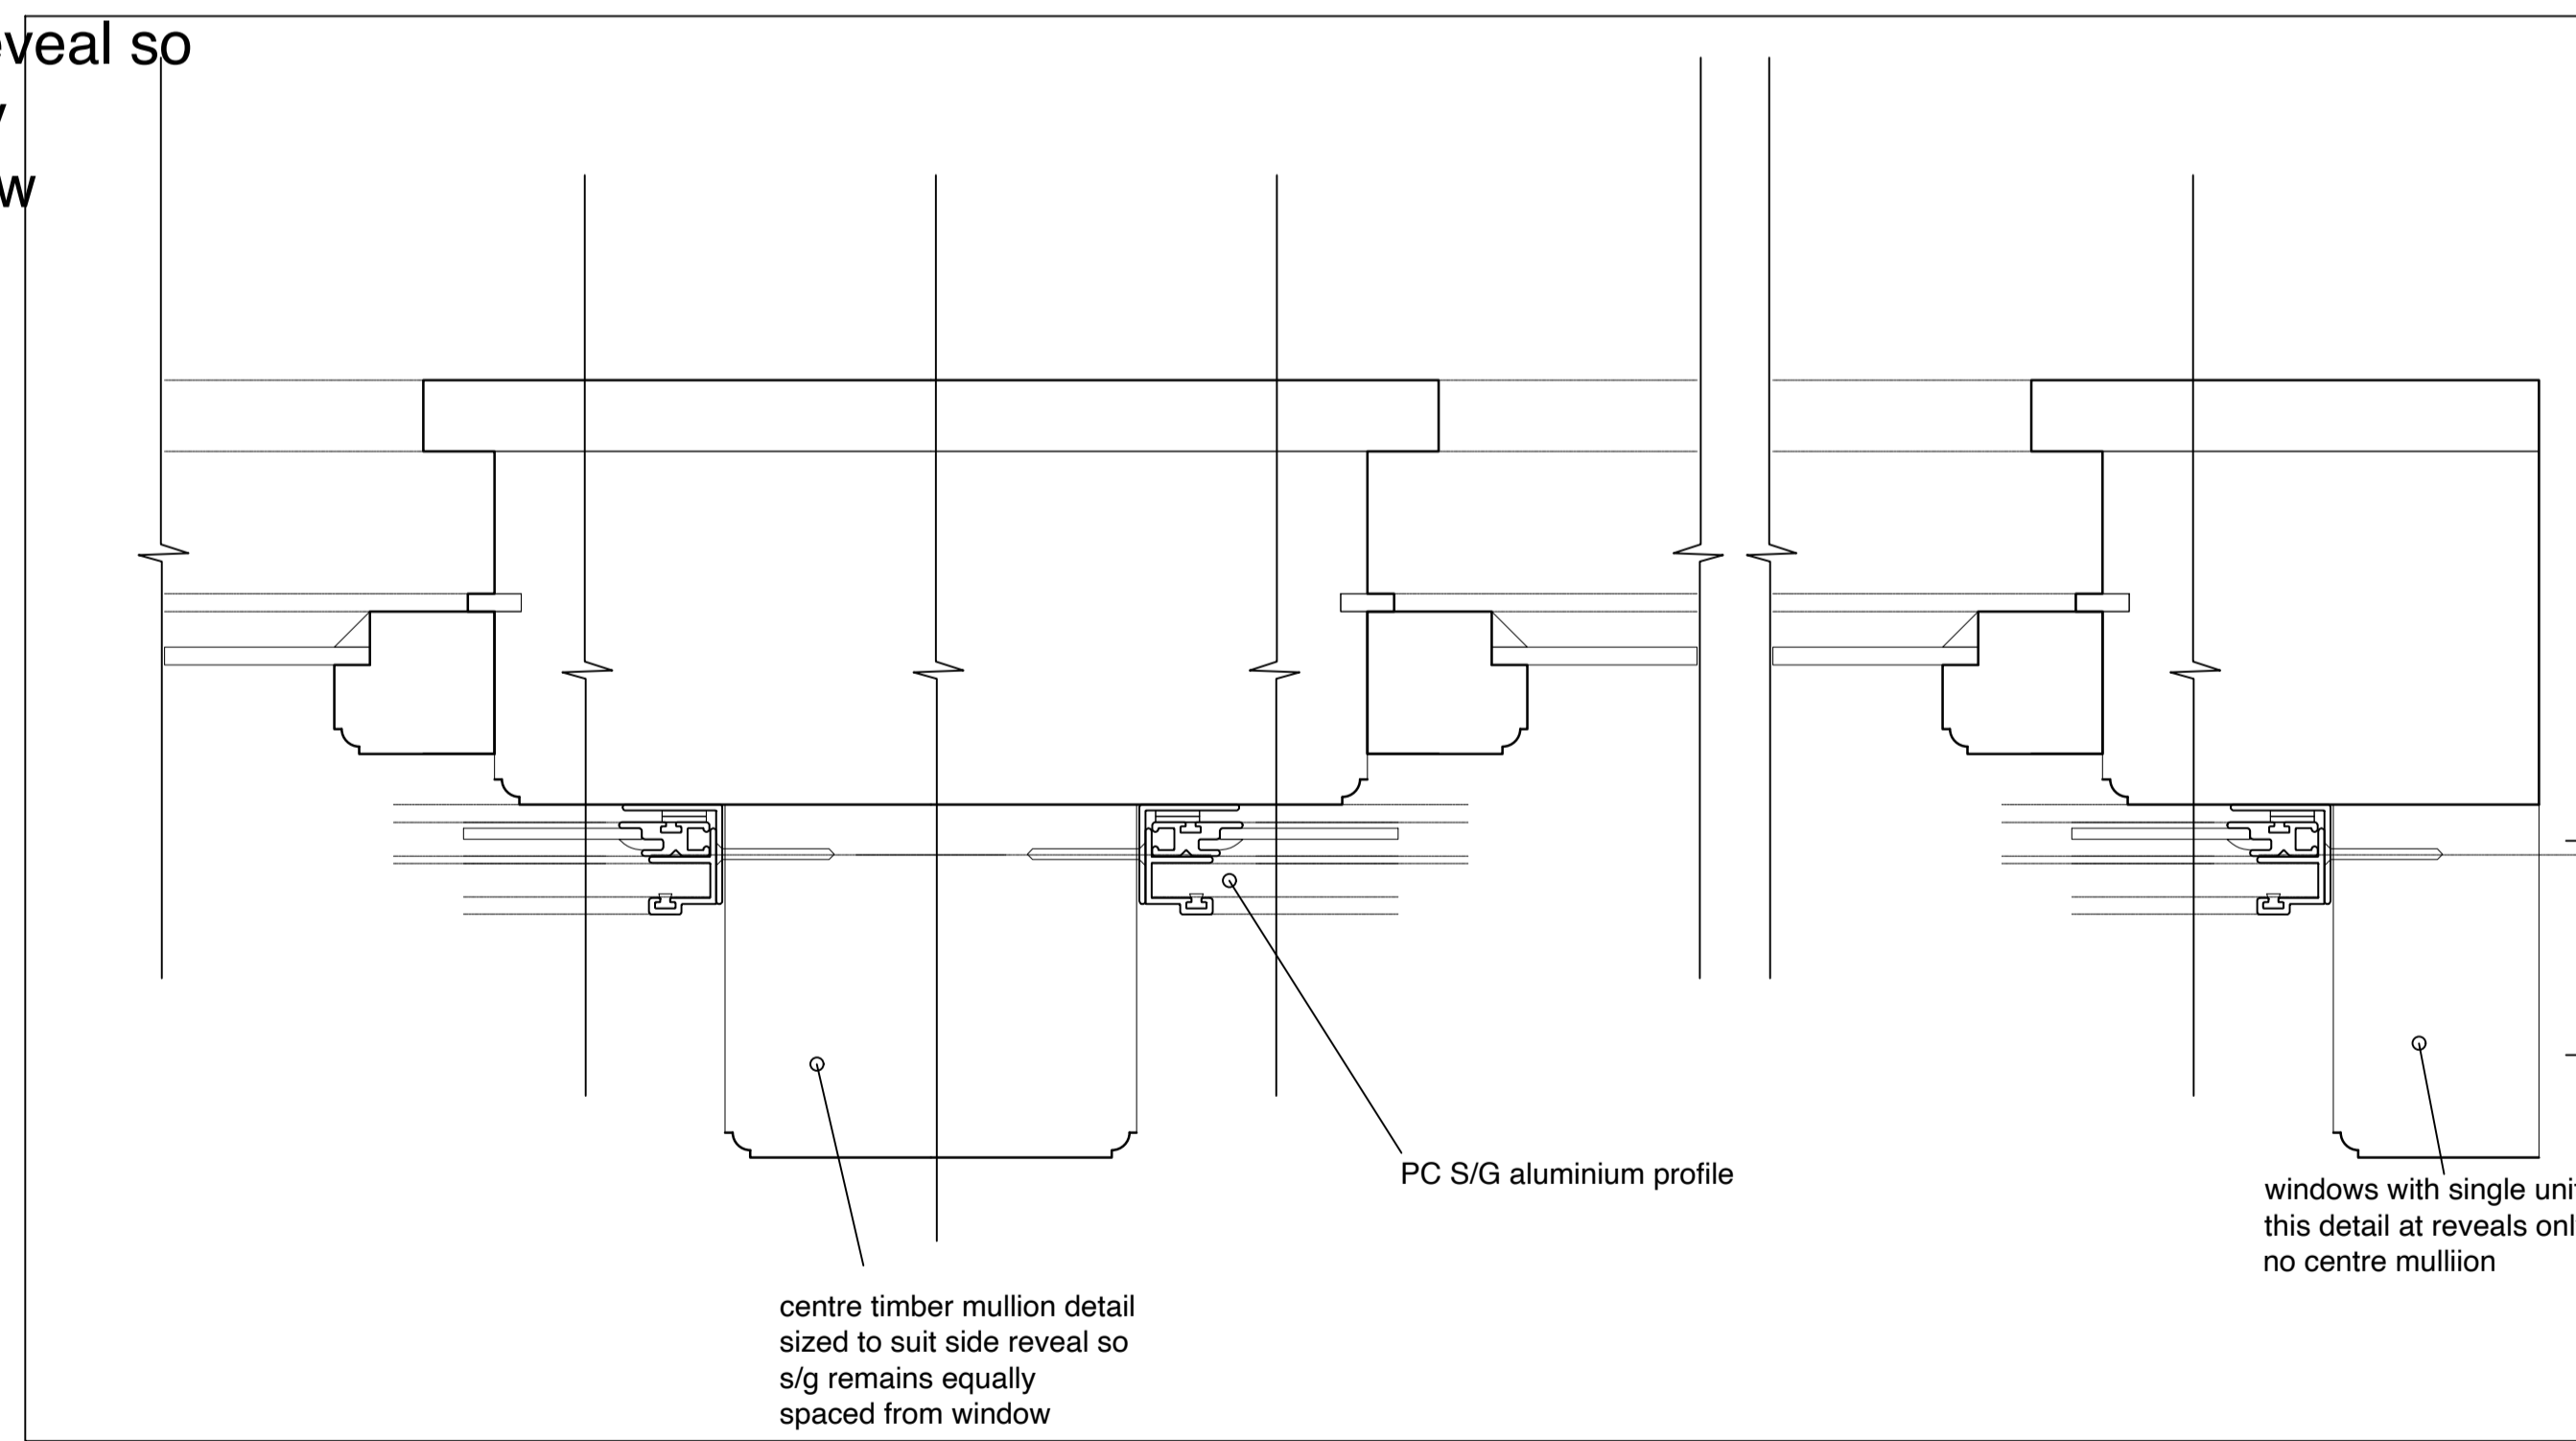

PLAN 1:2

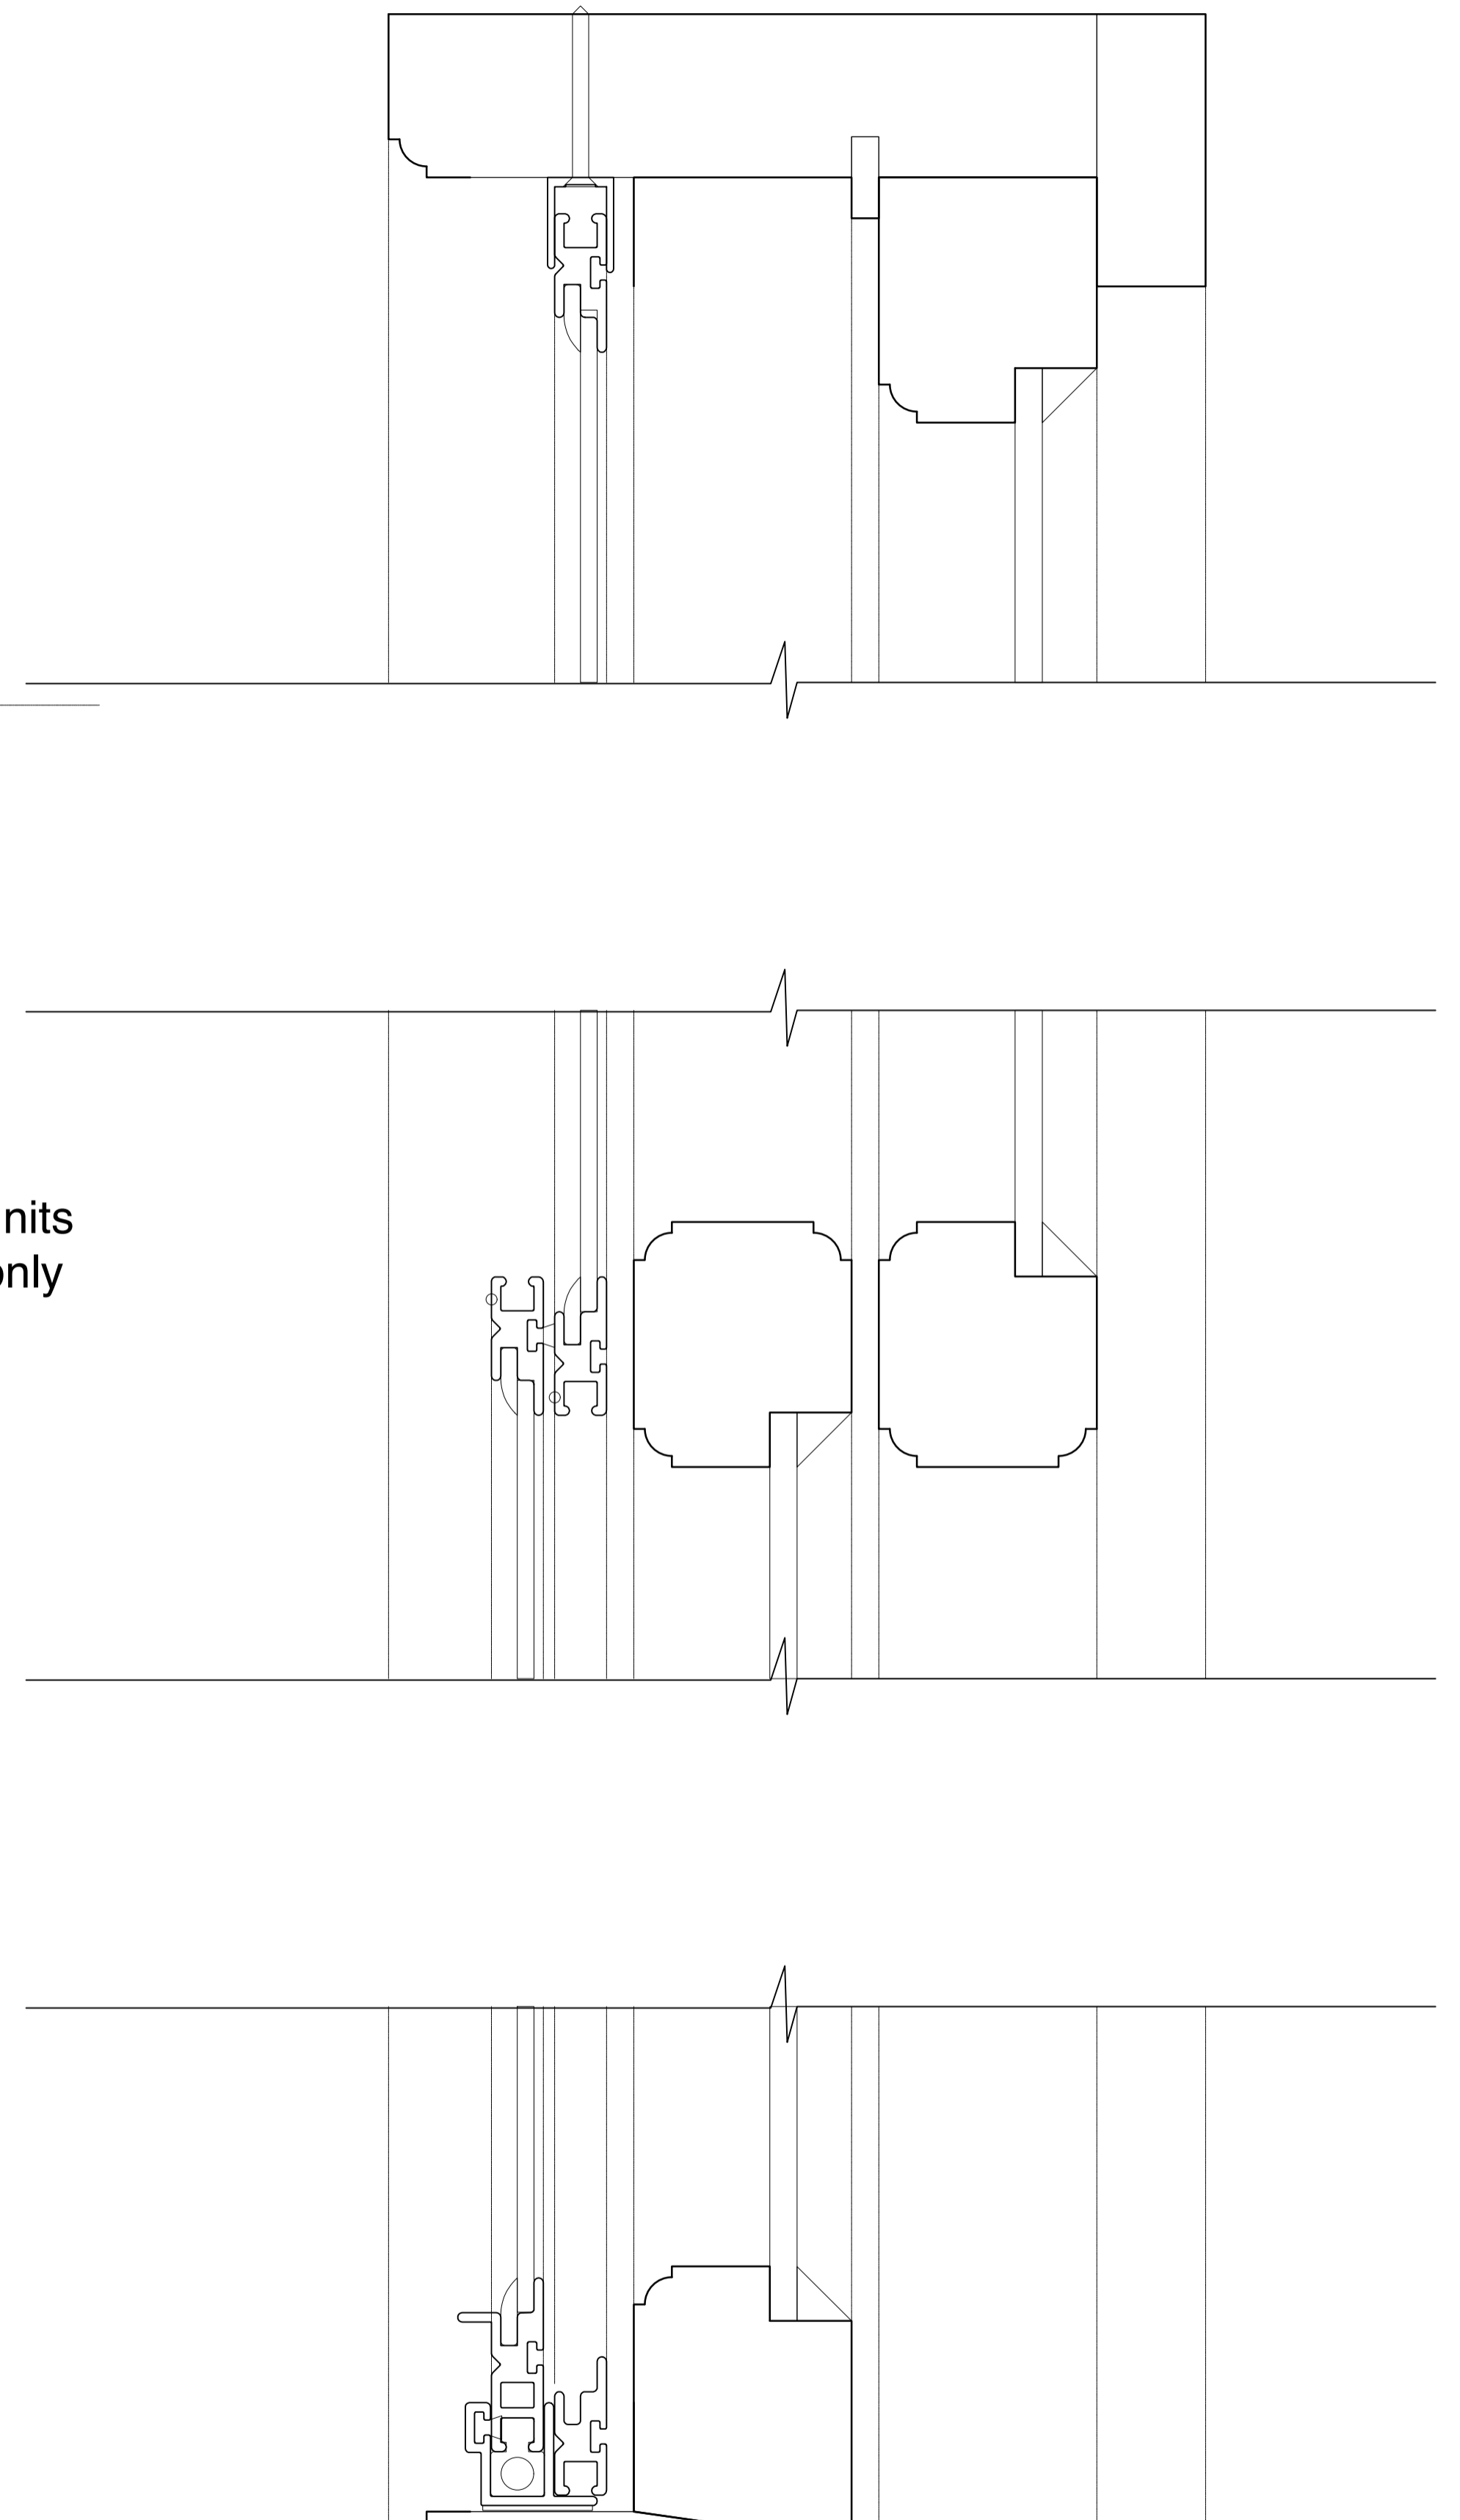

SECTION

FOR PLANNING

revision	date	initials	description of amendments
?	??/??/??	??	?
?	??/??/??	??	?

Windrush, One Pin Lane, Farnham Common, SL2 3DY - 0207 036 1070 - www.foundation-architecture.com

project: HANOVER HOUSE, CHELTENHAM

title: PROPOSED SG PROFILE B

scale: 1:1 @ A1 date: MARCH 2024 drawn: checked: 557

Foundation architecture ltd. **P 402** All dimensions to be verified on site.

PROPOSED