



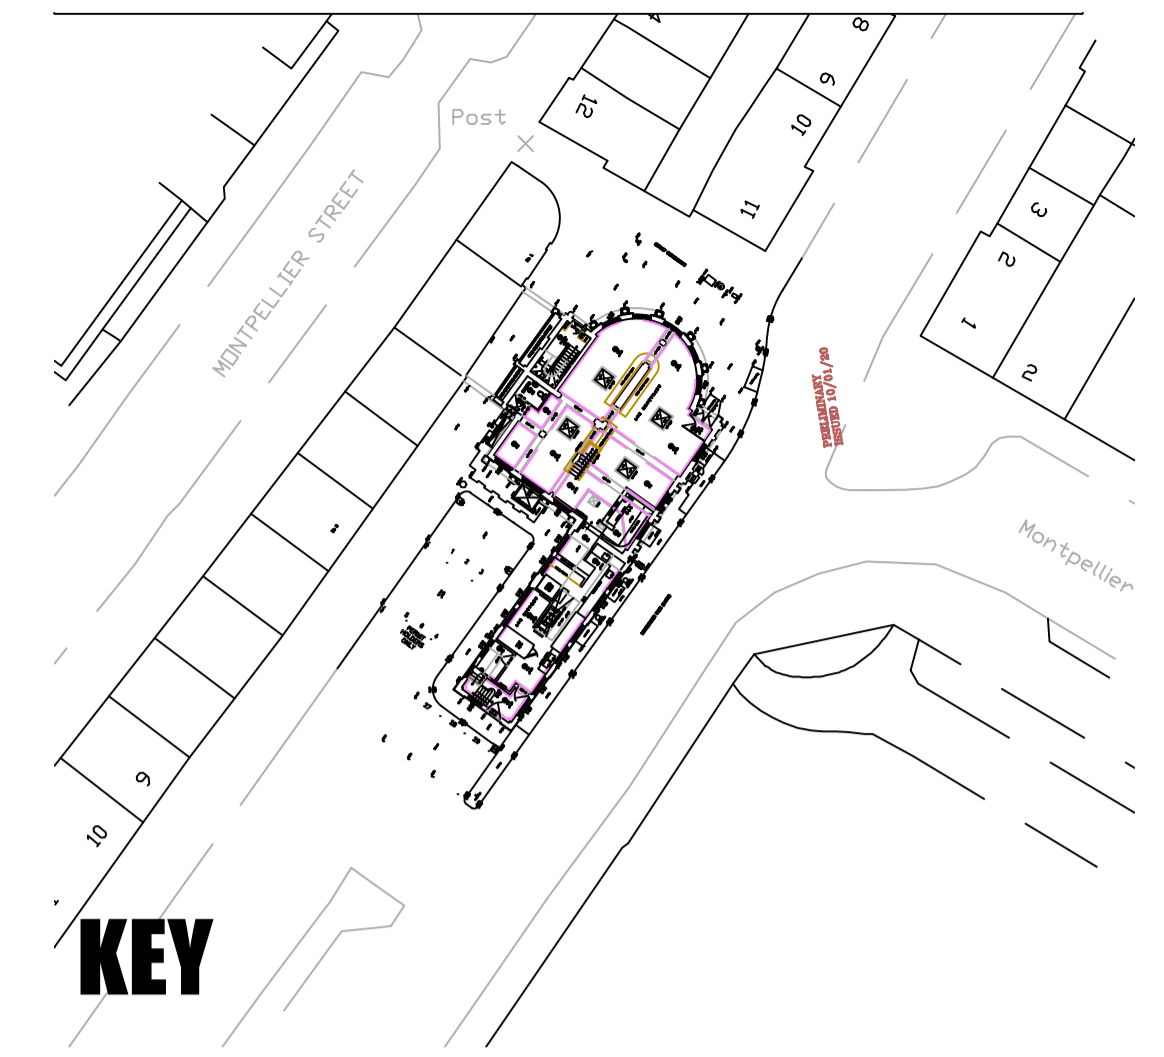

MONTPELLIER WALK (A4015)

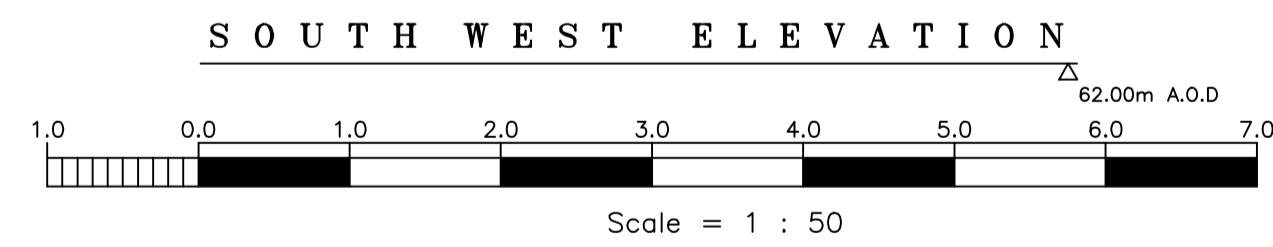

FOR PLANNING

revision	date	initials	description of amendments
?	??/??/??	??	?
?	??/??/??	??	?

 Foundation architecture ltd.	project Windrush, One Pin Lane, Farnham Common, SL2 3QY - 0207 036 1070 - www.foundation-architecture.com			
	title HANOVER HOUSE, CHELTENHAM EXISTING SW ELEVATIONS			
scale 1:50 @ A1	date JAN 2020	drawn checked job no. 557	sheet no. E 302	rev.

Scale is 1:100 at A3

EXISTING