


MONTPELLIER WALK (A4015)

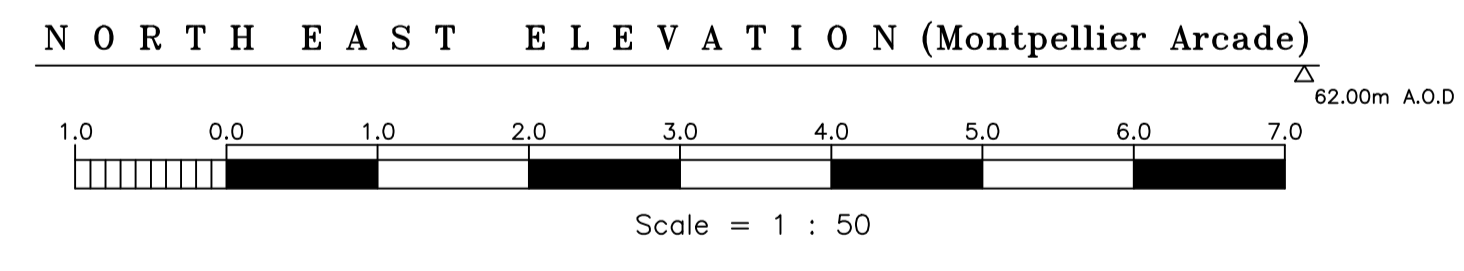

FOR PLANNING

revision	date	initials	description of amendments
?	??/??/??	??	?
?	??/??/??	??	?

	project	Windrush, One Pin Lane, Farnham Common, SL2 3QY - 0207 036 1070 - www.foundation-architecture.com		
	title	HANOVER HOUSE, CHELTENHAM		
	scale	1:50 @ A1	date	JAN 2020
	drawn	FAL	checked	557
	job no.	E 300		rev.

All dimensions to be verified on site.

Scale is 1:100 at A3

EXISTING