


1

SW Axonometry


1:48

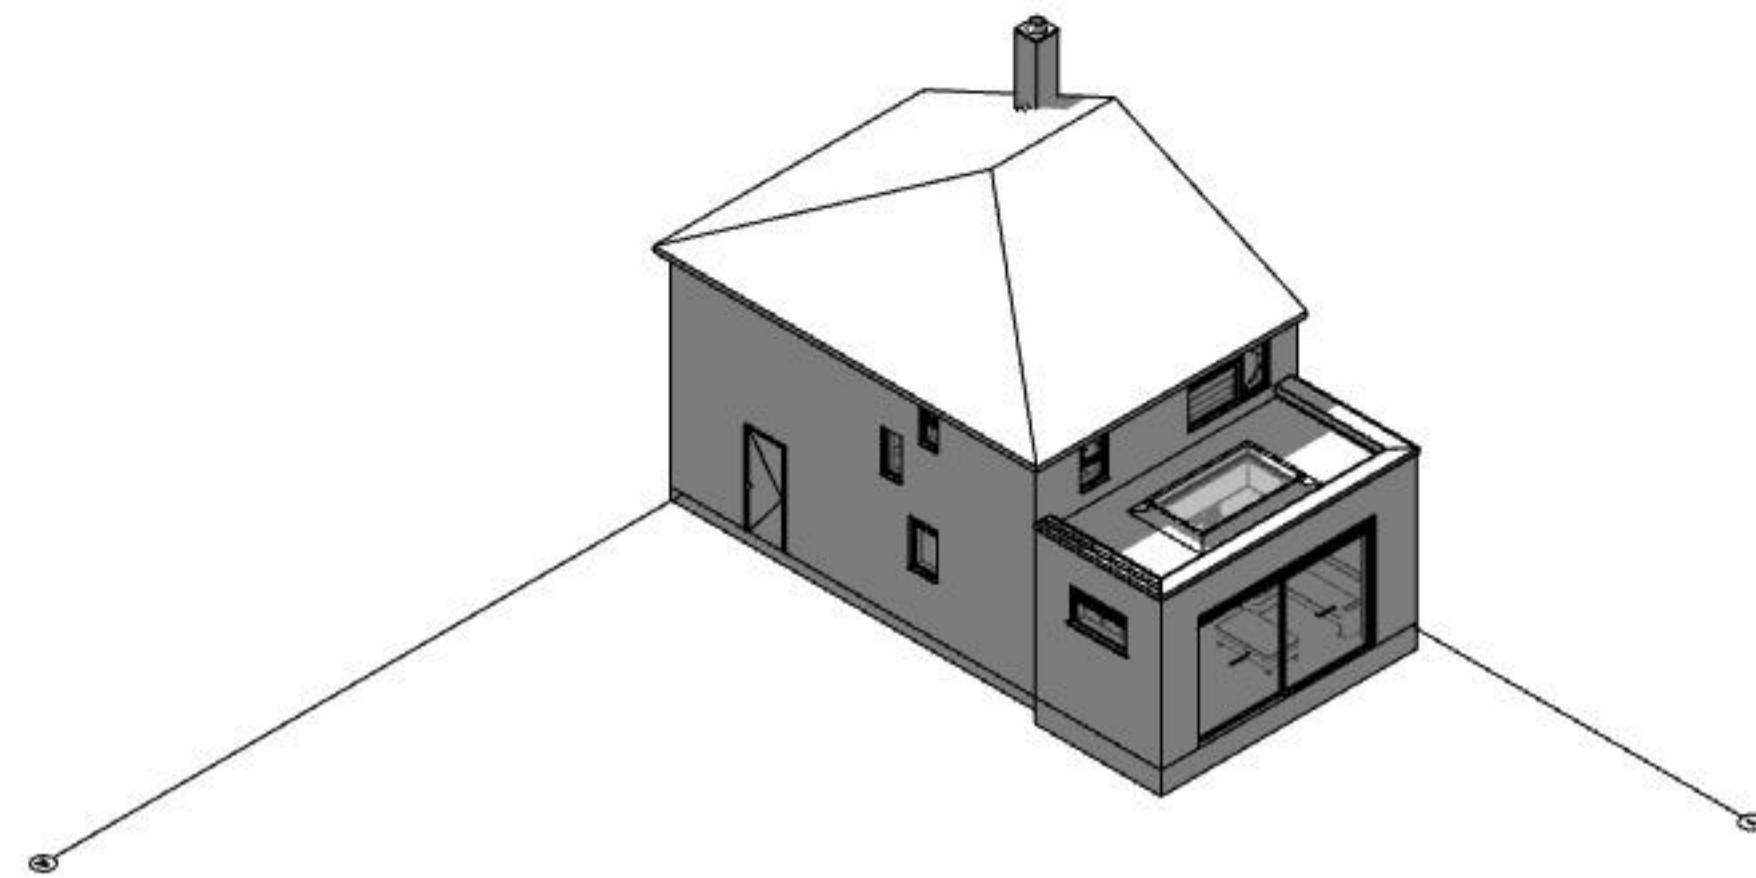

3

NE Axonometry


1:48

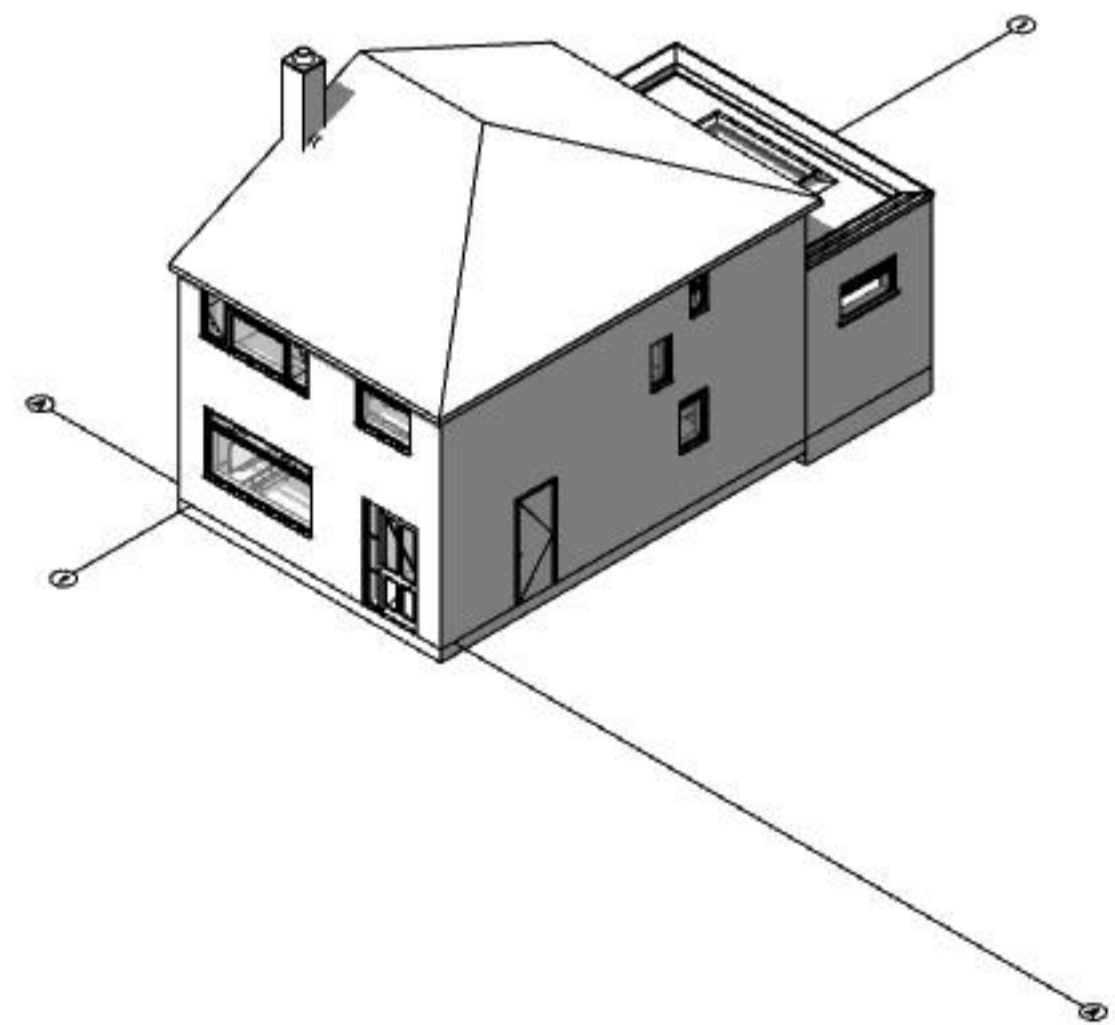

2

SE Axonometry

1:48

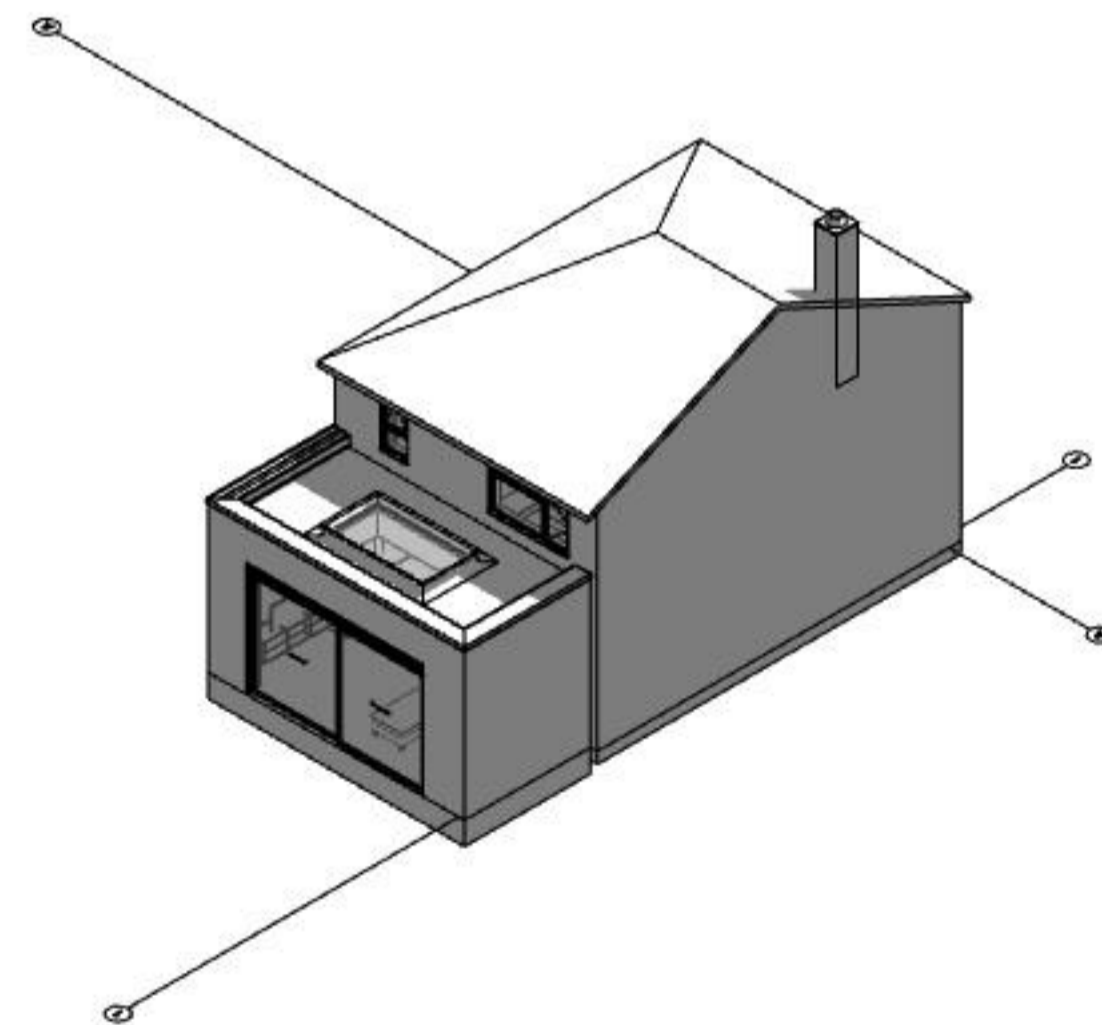

4

NW Axonometry

1:48

Key Plan

In addition to the hazards normally associated with the types of work detailed on this drawing take note of the above. It is assumed that all works on this drawing will be carried out by a competent contractor working, where appropriate, to an appropriate method statement.

Safety Health and Environmental Information Box

CDM RISK ASSESSMENT - Refer to A0.3

RevID	Issued	Transmittal Set Name	Issue Date	Issue Info	Status	Approved by

Scale: 1:48, Issuing Office: Cheltenham, Project No: 1352

Client Approval
A - Approved
B - Approved with Comments
C - Do Not Use

Status: S3, Purpose of Issue: For Review, Design Stage: CONCEPT DESIGN

Originator: Hoch-Bau Architecture

Project: 41 CHELMSFORD AVE

41 Chelmsford Ave Warden Hill Cheltenham Glos GL51 3DL

Layout Title: 2 CONCEPT DESIGN 3D VIEWS

Client: Louise Benfield

project	originator	volume	level	type	code	number	rev
1352	HBA	XX	ZZ	DR	A	A.2	