


A

1

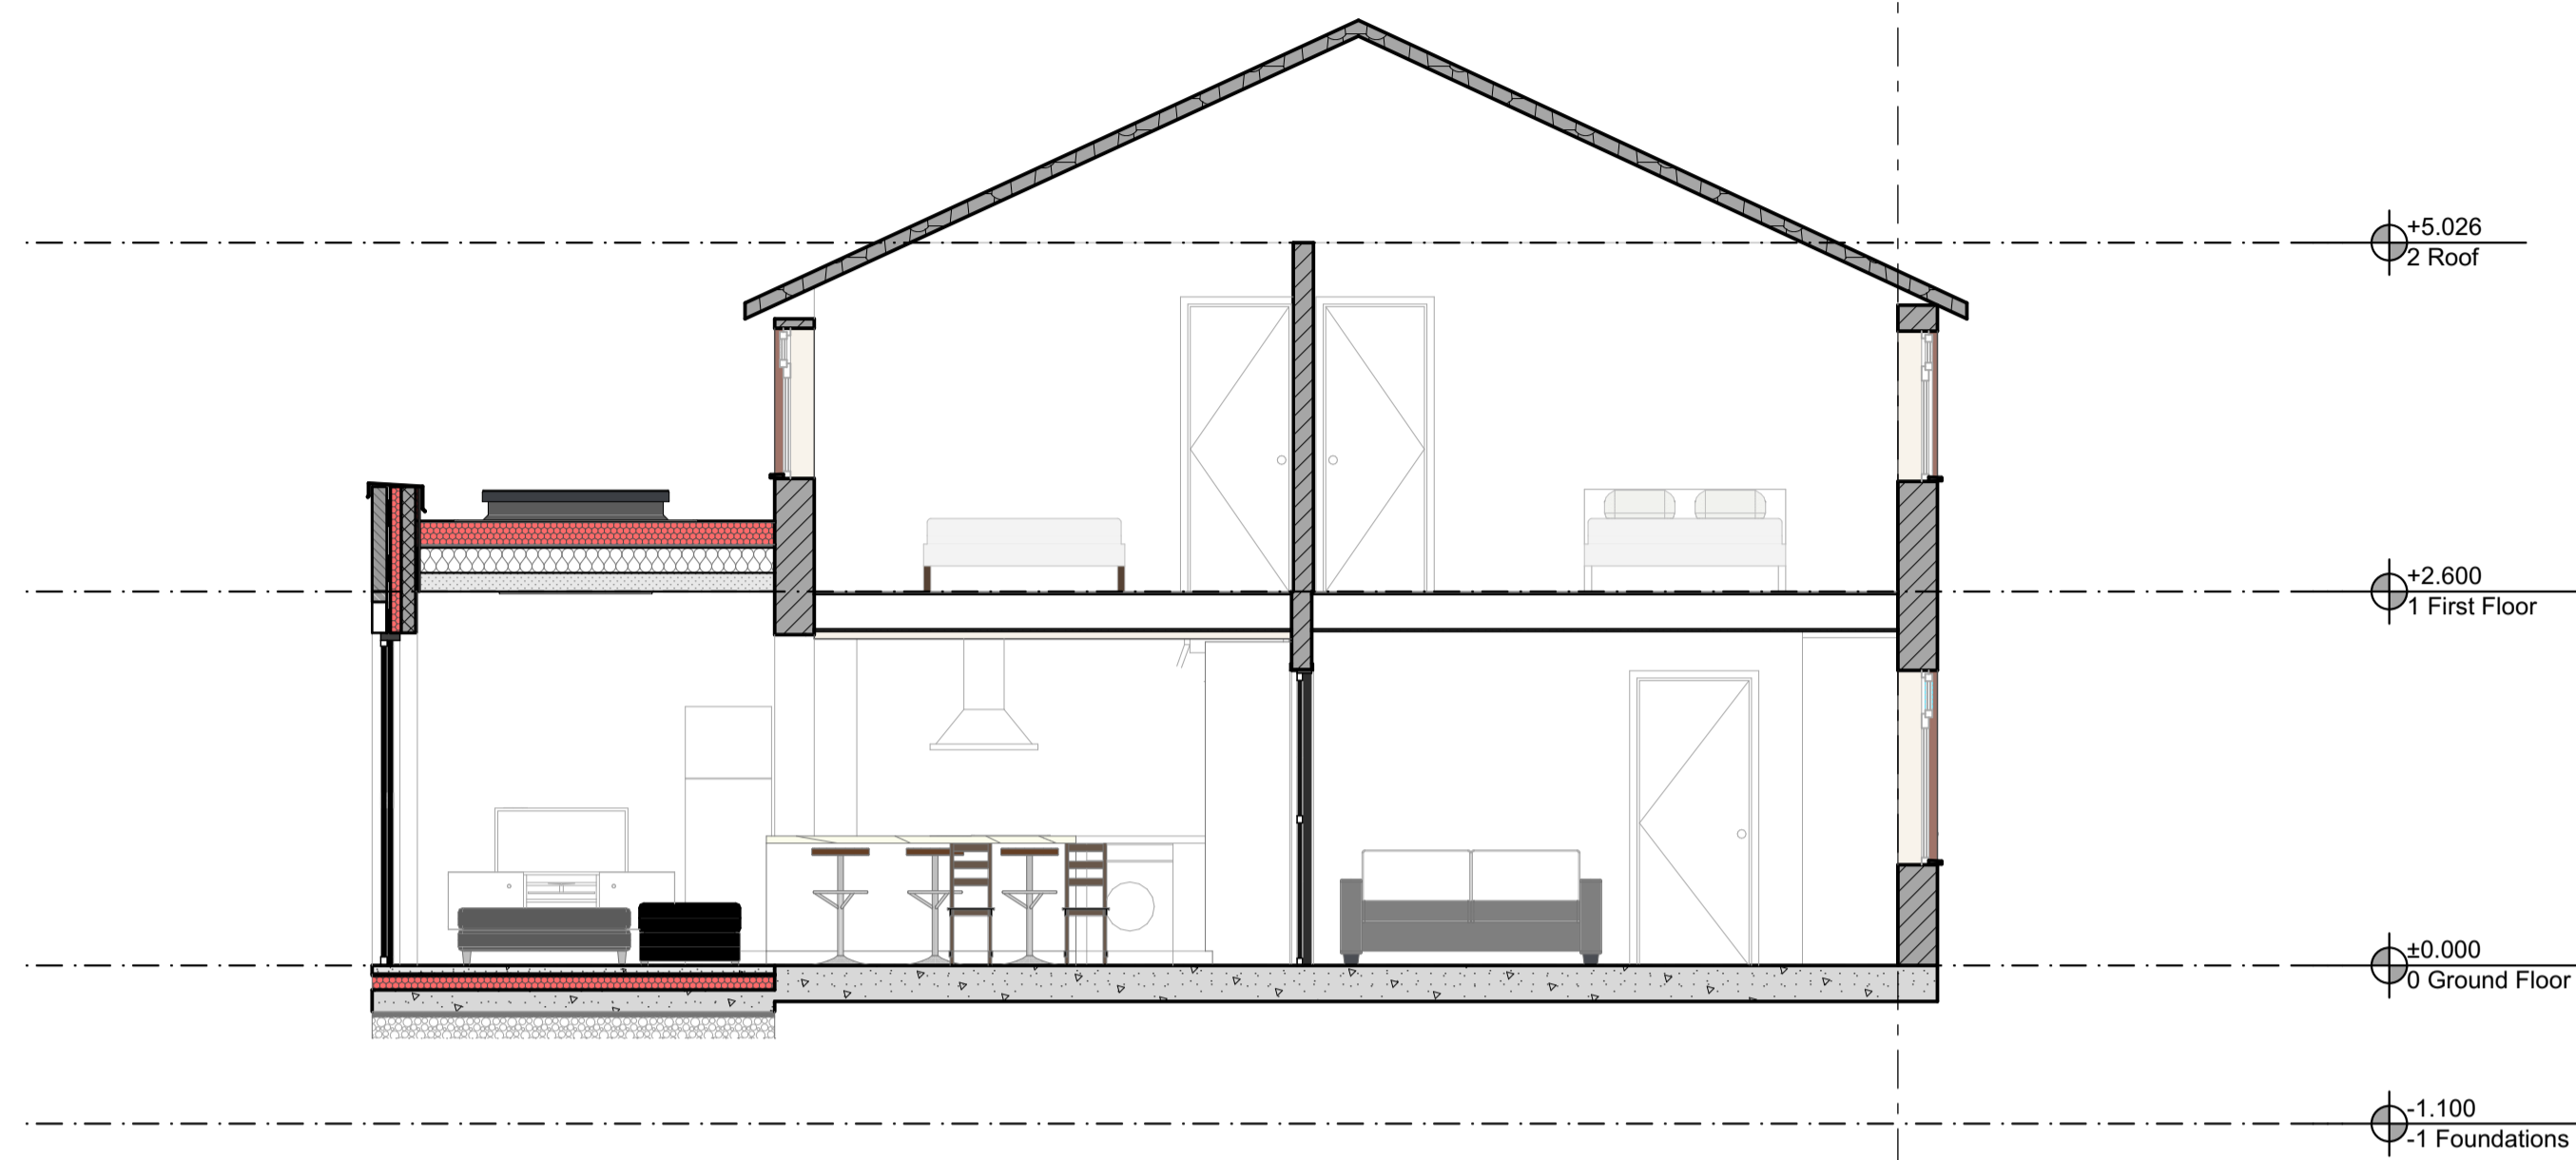


1

1 BLDG SECTION

1:50


3

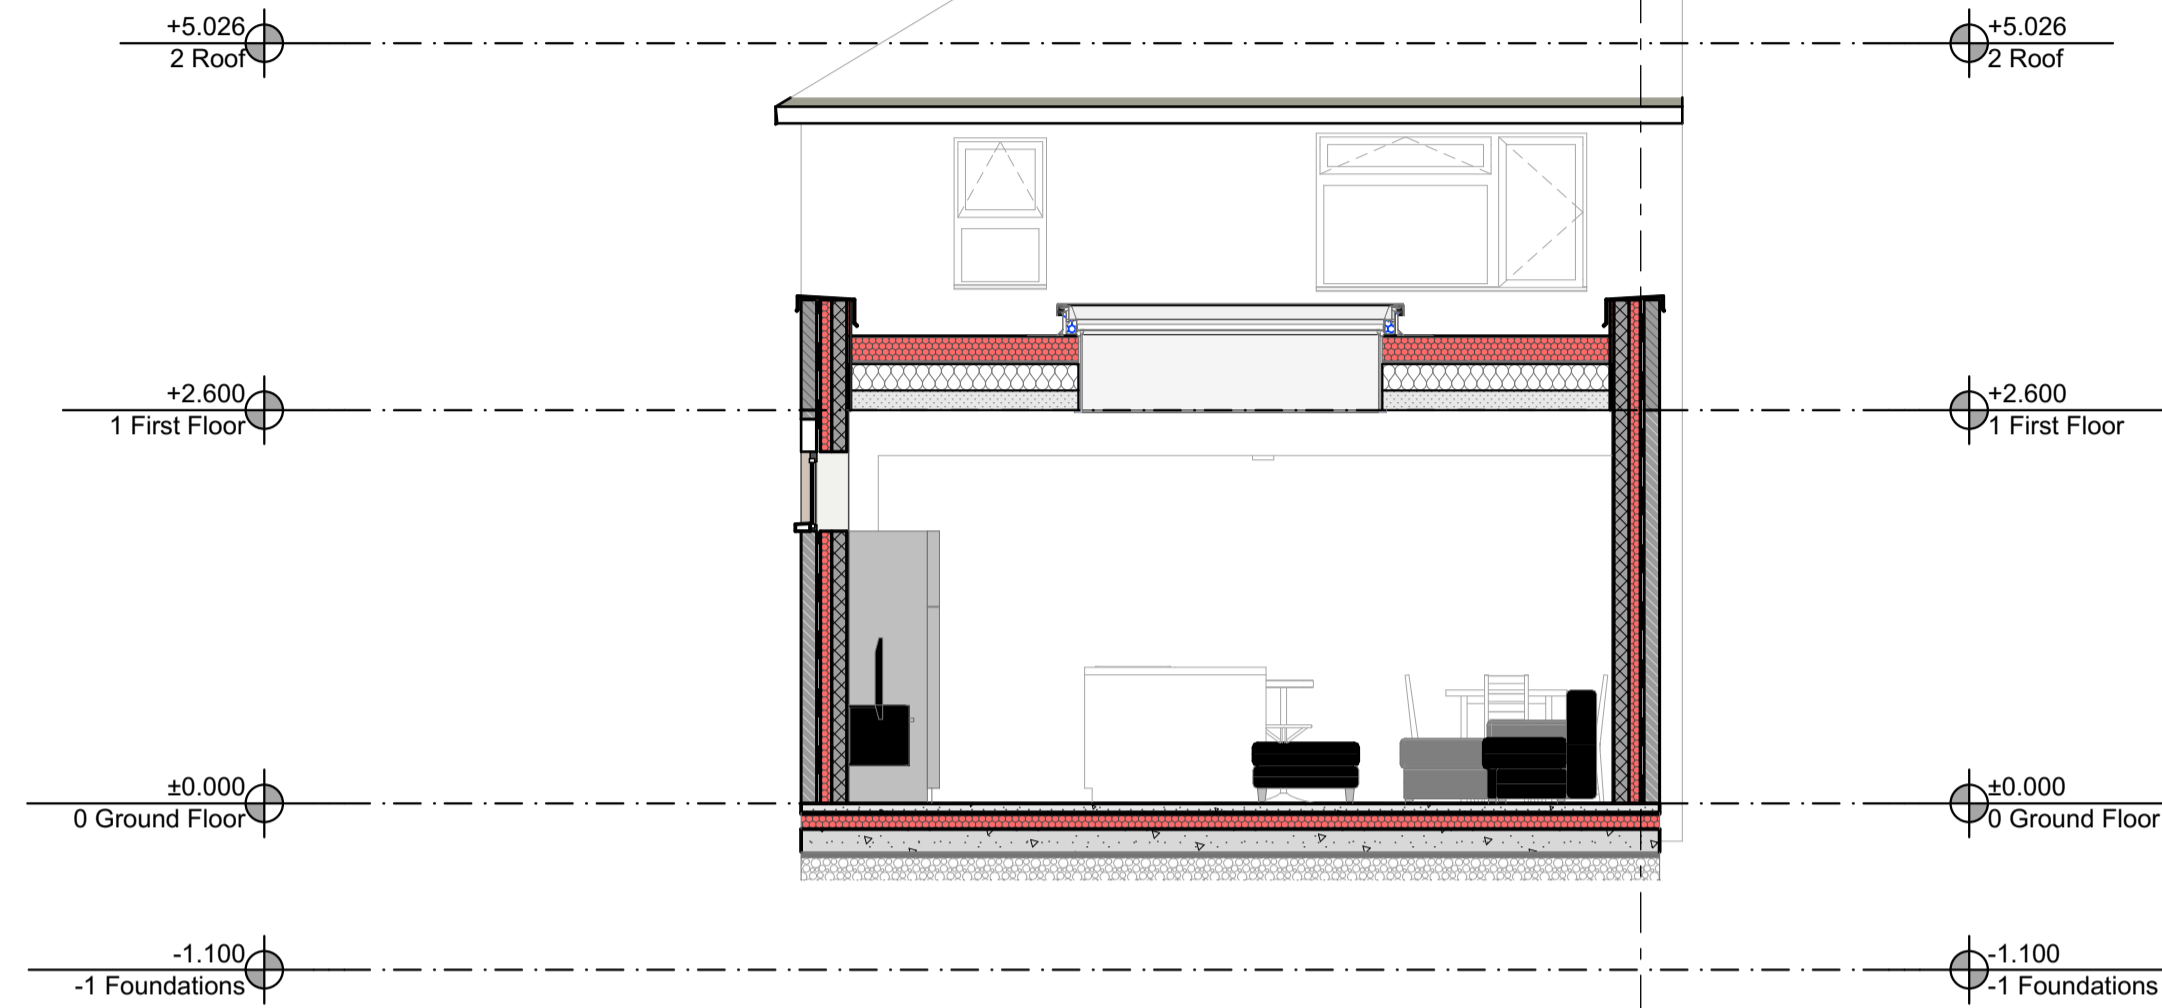

B BLDG SECTION

1:50

A

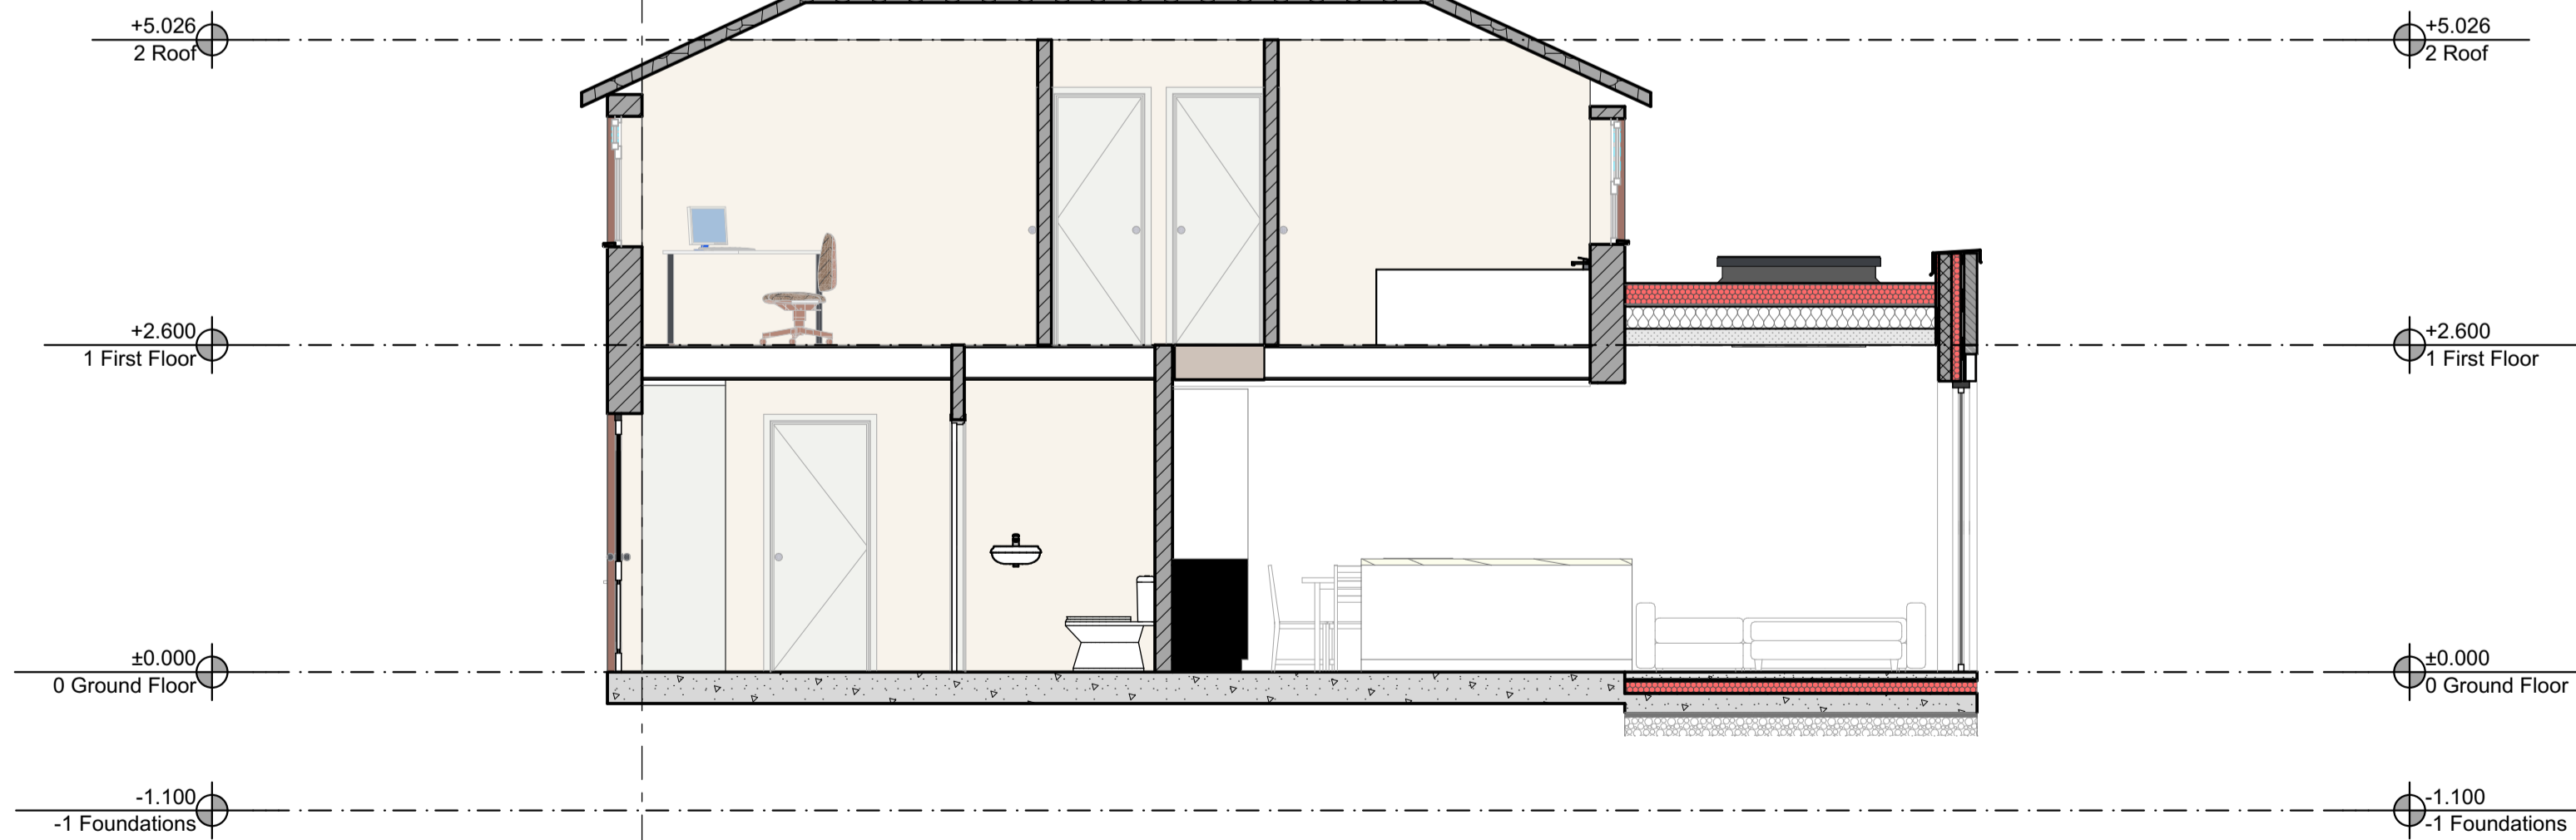

2

2 BLDG SECTION

1:50

Key Plan

In addition to the hazards normally associated with the types of work detailed on this drawing take note of the above. It is assumed that all works on this drawing will be carried out by a competent contractor working, where appropriate, to an appropriate method statement.

CDM RISK ASSESSMENT - Refer to A0.3

RevID	Issued	Transmittal Set Name	Issue Date	Issues/Info	Status	Approved By

Scale: A1	Issuing Office: Cheltenham	Project No: 1352
-----------	----------------------------	------------------

Client Approval

A - Approved
B - Approved with Comments
C - Do Not Use

Status: S3	Purpose of Issue: For Review	Design Stage: CONCEPT DESIGN
------------	------------------------------	------------------------------

Originator: Hoch-Bau Architecture

Project: 41 CHELMSFORD AVE
41 Chelmsford Ave Warden Hill Cheltenham Glos GL51 3DL

Layout Title: 2 CONCEPT DESIGN SECTIONS	Client: Louise Benfield
---	-------------------------

Drawing Number	1352 - HBA - XX - ZZ - DR - A -	A.9
----------------	---------------------------------	-----