



FENCE MOUNTED

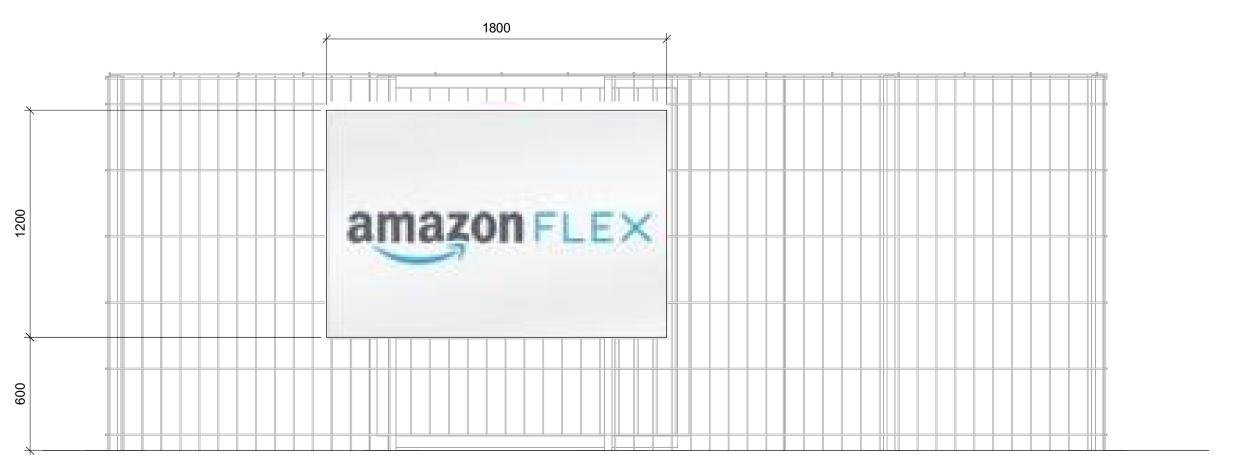

SALLY PORT MOUNTED

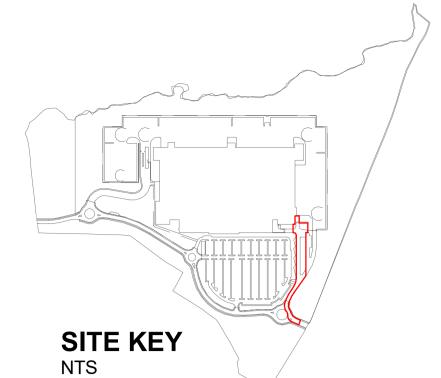

Architects are to be notified of any discrepancies.

Contractors must check all dimensions on site.

This drawing is subject to copyright laws and is for use on this project only.

This drawing is to be used solely for the information as titled only.

For other information refer to the latest revision of any cross referenced drawings.

To be read in conjunction with relevant design standards/protocols

This is a colour drawing. In order to ensure any subsequent reproduction is

viewed correctly it should be printed in full colour.

200 0 200 400 600 800 1000 SCALE 1:20 mm

## REFER TO DRAWING **2007** FOR LOCATIONS

NAME.	SPEEDBUMP (5mph)	SPEEDBUMP (10mph)	TURN ENGINE OFF	YARD RULES	
SIGN IMAGERY	<u>5</u>	10	TURN ENGINE OFF amazon	Commence of the property of th	
WALL MOUNT.	0	0	1	1	
POLE MOUNT.	1	1	0	1	
SIZE (MM)	1200x1750(2.10m²)	1200x1750(2.10m²)	900x600(0.54m²)	1200x1750(2.10m²)	
ILLUMINATED	0	0	0	0	
HEIGHT FROM FFL	PLEASE REFER TO INDIVIDUAL SIGN NOTE ON DRAWING 2007				
QUANTITY	1	1	1	2	
NAME.	REVERSE ONLY	OPERATOR SIGN	OPERATOR BANNER		
SIGN IMAGERY	REVERSE PARKING ONLY	amazonFLEX			
WALL MOUNT.	1	1	1		
POLE MOUNT.	0	2	0		
SIZE (MM)	610x915(0.56m²)	1800x1200(2.16m²)	3757x1500(5.64m²)		
ILLUMINATED	0	0			
HEIGHT FROM FFL	PLEASE RE	PLEASE REFER TO INDIVIDUAL SIGN NOTE ON DRAWING 2007mv			
	1	3	1		

 P04
 SIGNS TABLE AMENDED
 07.03.24 NMC
 ALM

 P03
 SIGNAGE UPDATED TO LATEST CLIENT STANDARDS
 29.02.24 MM
 ALM

 P02
 UPDATED FOLLOWING CLIENT COMMENTS
 09.02.24 ALM
 NMC

 P01
 FIRST ISSUE
 03.01.24 CAB
 ALM

 Rev
 Description
 Date
 Drn
 Ckd

 Status



SMALLEY MARSEY RISPIN



-10,000

STOCKTON

amazon

Drawing Title

SIGNAGE VISUALS

 Proj Ref
 Origin
 Zone
 Level
 Type
 Role
 Num
 Status
 Re

 7742 - SMR - 12 - ZZ - DR - A - 2008 - S3 - P0

 SMR Job Ref
 Sheet
 Scale
 Drawn

 7742-12-2008
 A1
 1 : 20
 CAB