

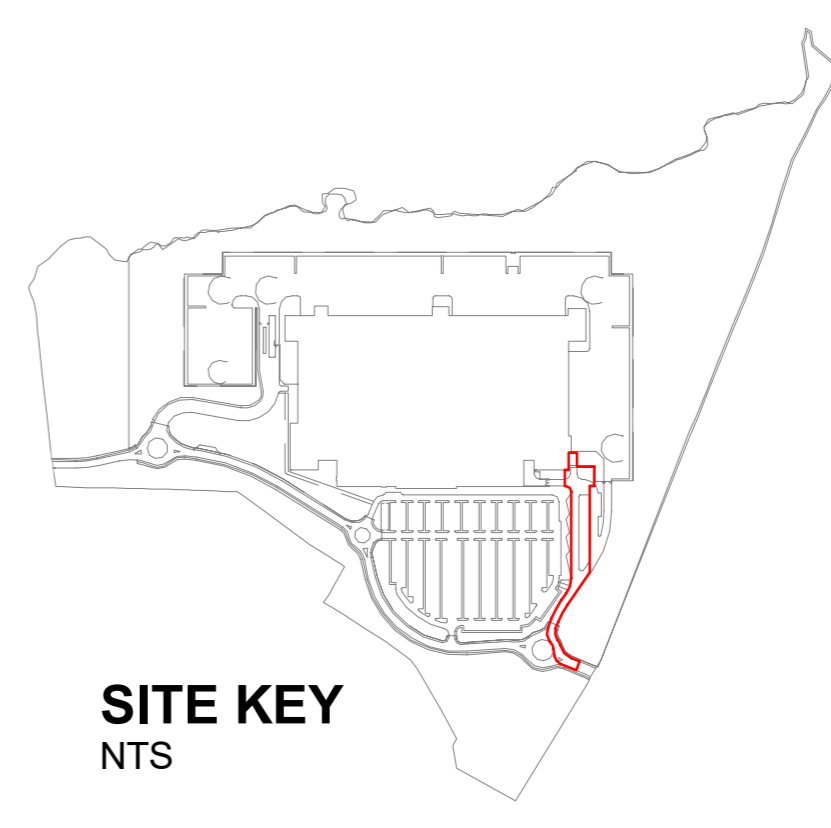
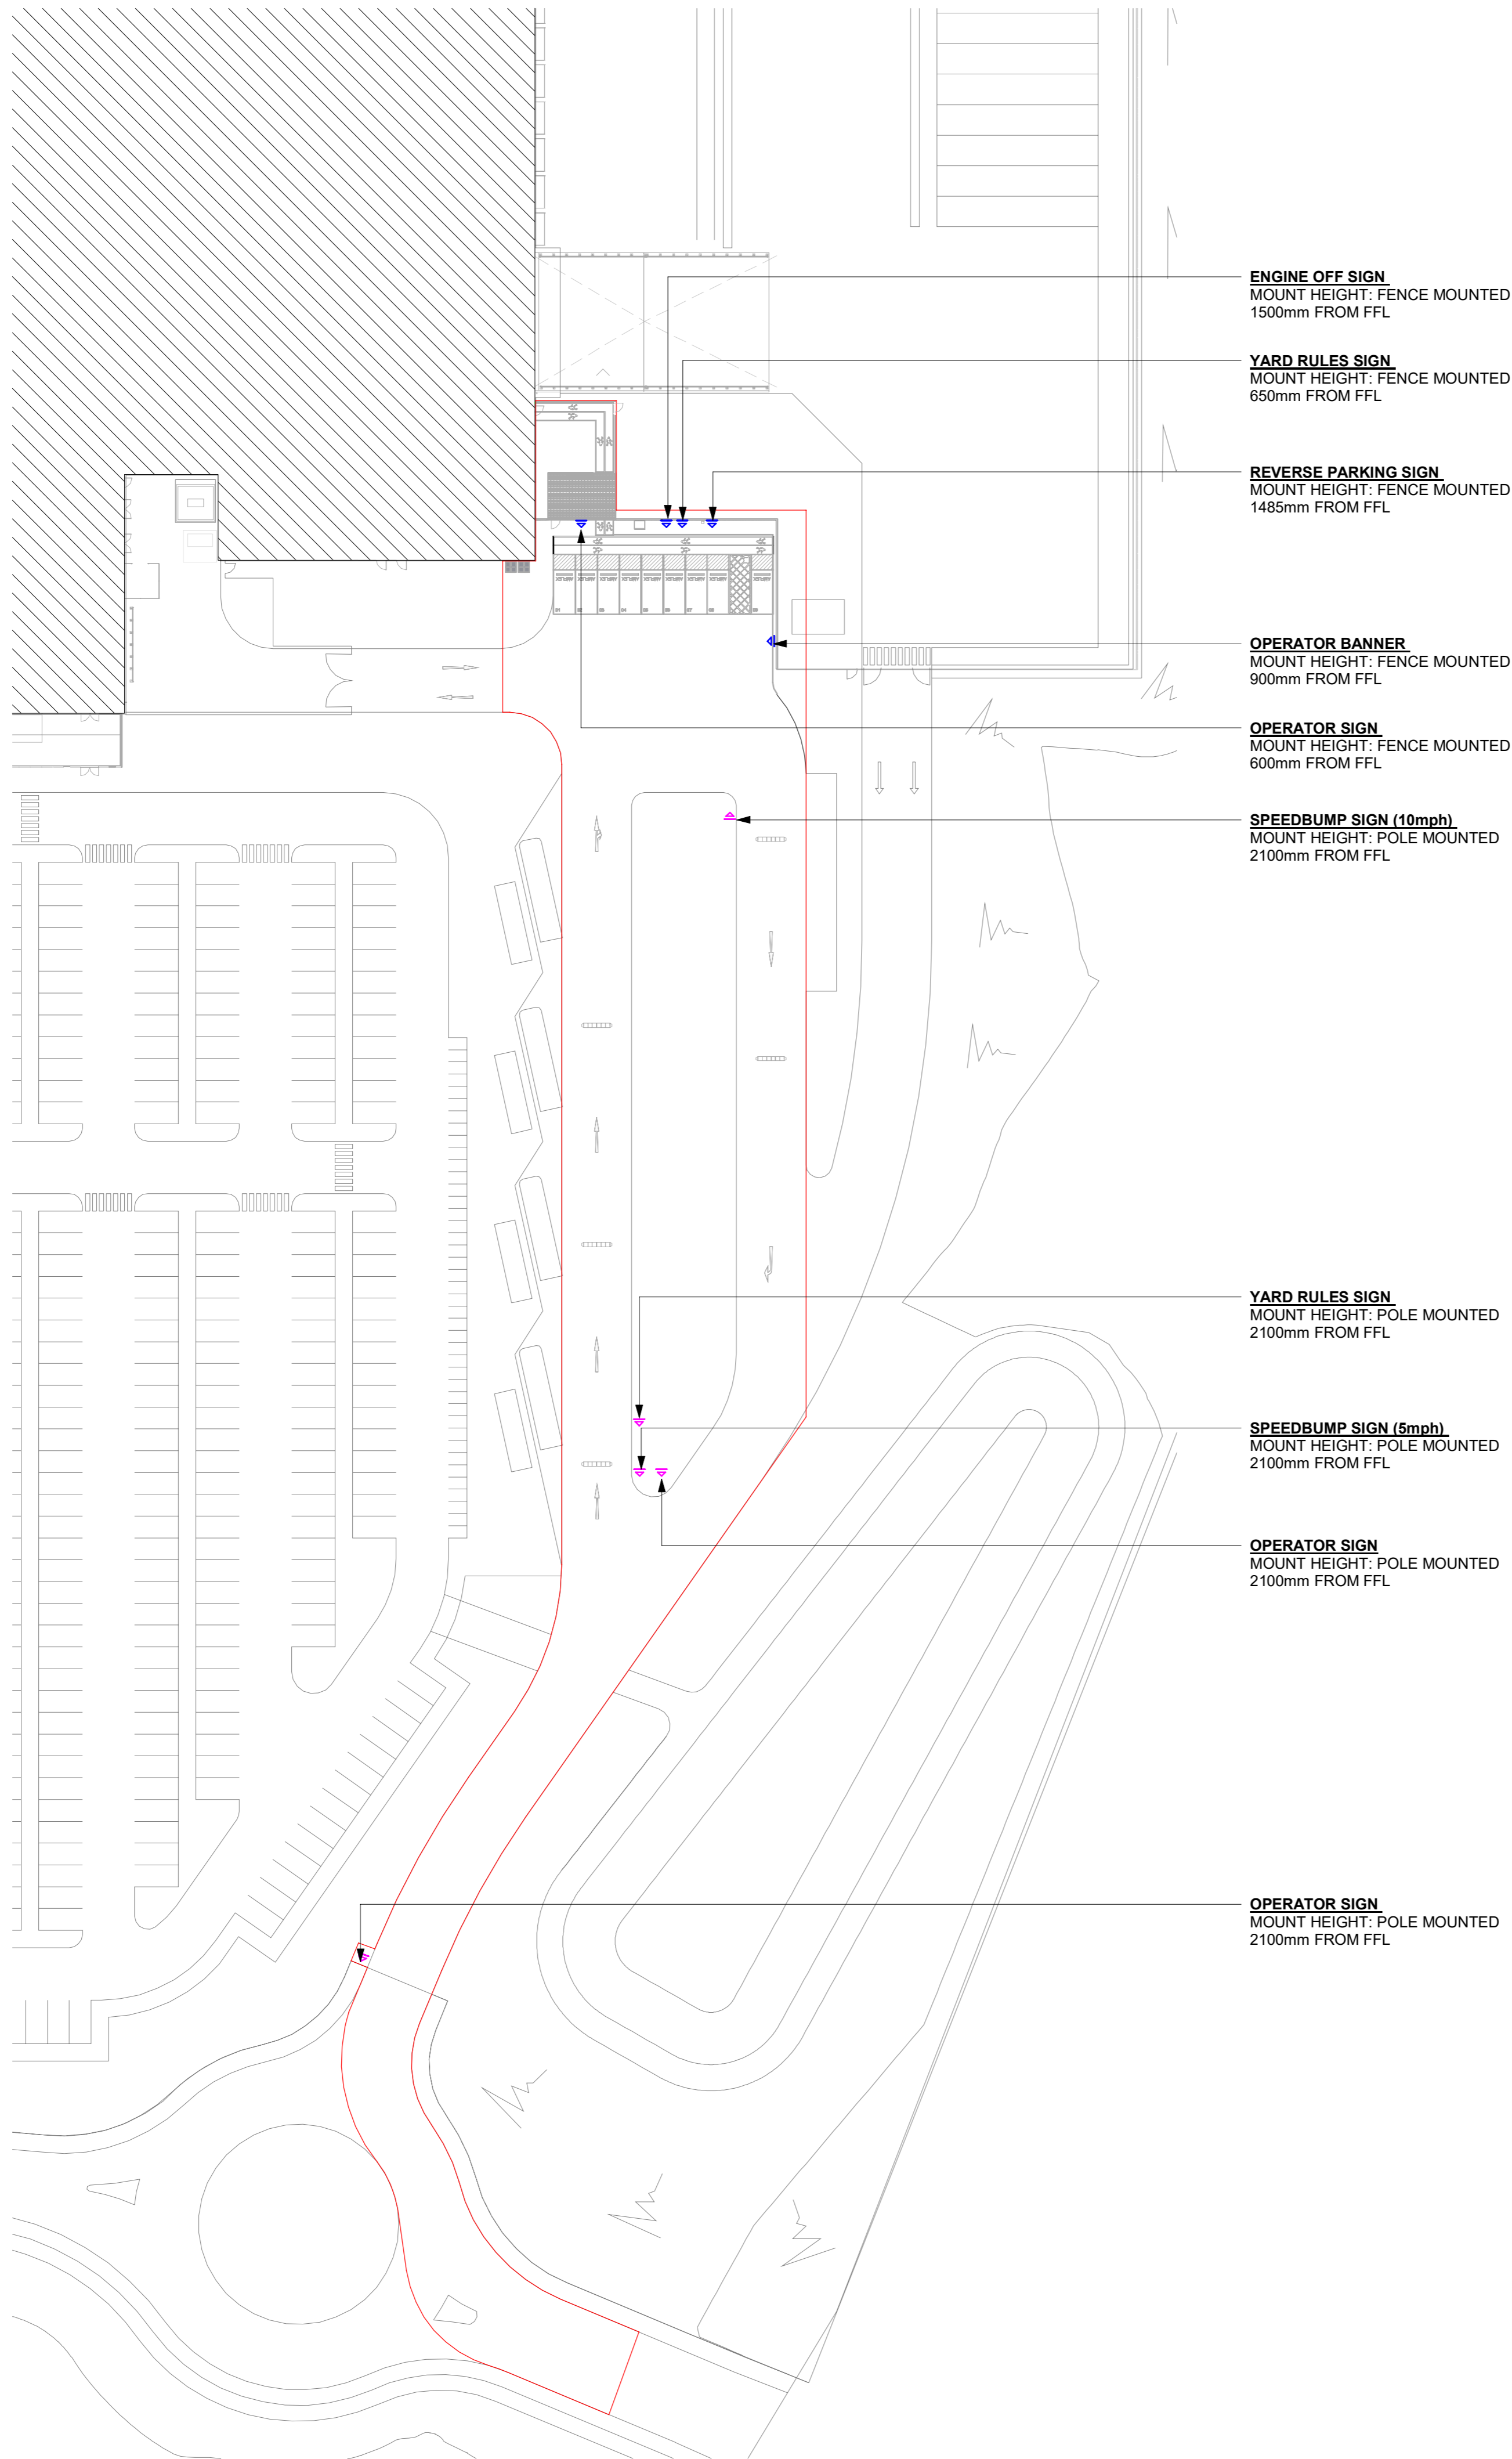


Architects are to be notified of any discrepancies.  
Contractors must check all dimensions on site.  
This drawing is subject to copyright laws and is for use on this project only.  
This drawing is to be used solely for the information as stated only.  
For other information refer to the latest revision of any cross referenced drawings.  
To be read in conjunction with relevant design standards/protocols.

This is a colour drawing. In order to ensure any subsequent reproduction is viewed correctly it should be printed in full colour.

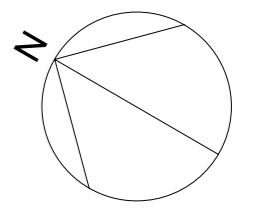

**SITE KEY**  
NTS

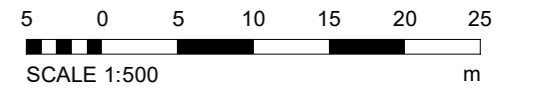

**KEY**

WALL MOUNTED	POLE MOUNTED
SINGLE SIDED SIGN	SINGLE SIDED SIGN

REFER TO DRAWING 2008 FOR SIGNAGE VISUALS

NAME	SPEEDBUMP (5mph)	SPEEDBUMP (10mph)	TURN ENGINE OFF	YARD RULES
<b>SIGN IMAGERY</b>				
<b>WALL MOUNT.</b>	0	0	1	1
<b>POLE MOUNT.</b>	1	1	0	1
<b>SIZE (MM)</b>	1200x1750(2.10m²)	1200x1750(2.10m²)	900x600(0.54m²)	1200x1750(2.10m²)
<b>ILLUMINATED</b>	0	0	0	0
<b>HEIGHT FROM FFL</b>	PLEASE REFER TO INDIVIDUAL SIGN NOTE ON DRAWING 2007			
<b>QUANTITY</b>	1	1	1	2
NAME	REVERSE ONLY	OPERATOR SIGN	OPERATOR BANNER	
<b>SIGN IMAGERY</b>				
<b>WALL MOUNT.</b>	1	1	1	
<b>POLE MOUNT.</b>	0	2	0	
<b>SIZE (MM)</b>	610x915(0.56m²)	1800x1200(2.16m²)	3757x1500(5.64m²)	
<b>ILLUMINATED</b>	0	0	0	
<b>HEIGHT FROM FFL</b>	PLEASE REFER TO INDIVIDUAL SIGN NOTE ON DRAWING 2007mv			
<b>QUANTITY</b>	1	3	1	

**SITE SIGNAGE**  
1:500

P04	SIGNS TABLE AMENDED	07.03.24	NMC	ALM
P03	SIGNAGE UPDATED TO LATEST CLIENT STANDARDS	29.02.24	MM	ALM
P02	UPDATED FOLLOWING CLIENT COMMENTS	09.02.24	ALM	NMC
P01	FIRST ISSUE	03.01.24	CAB	ALM
Rev	Description	Date	Dm	Ckd

Status  
PLANNING



SMALLEY MARSEY RISPIN



The Exchange Station Parade Harrogate HG1 1TS  
01423 707 757 admin@smrarchitects.co.uk

Project  
STOCKTON



Drawing Title  
SITE SIGNAGE

Proj Ref	Origin	Zone	Level	Type	Role	Num	Status	Rev
7742 - SMR	- 12 - ZZ	- DR	- A	- 2007 - S3	- P04			
SMR Job Ref	Sheet	Scale	Drawn	Rev				
7742-12-2007	A1	1 : 500	CAB					