


1
EP-307
Rev2

3D (EXISTING)

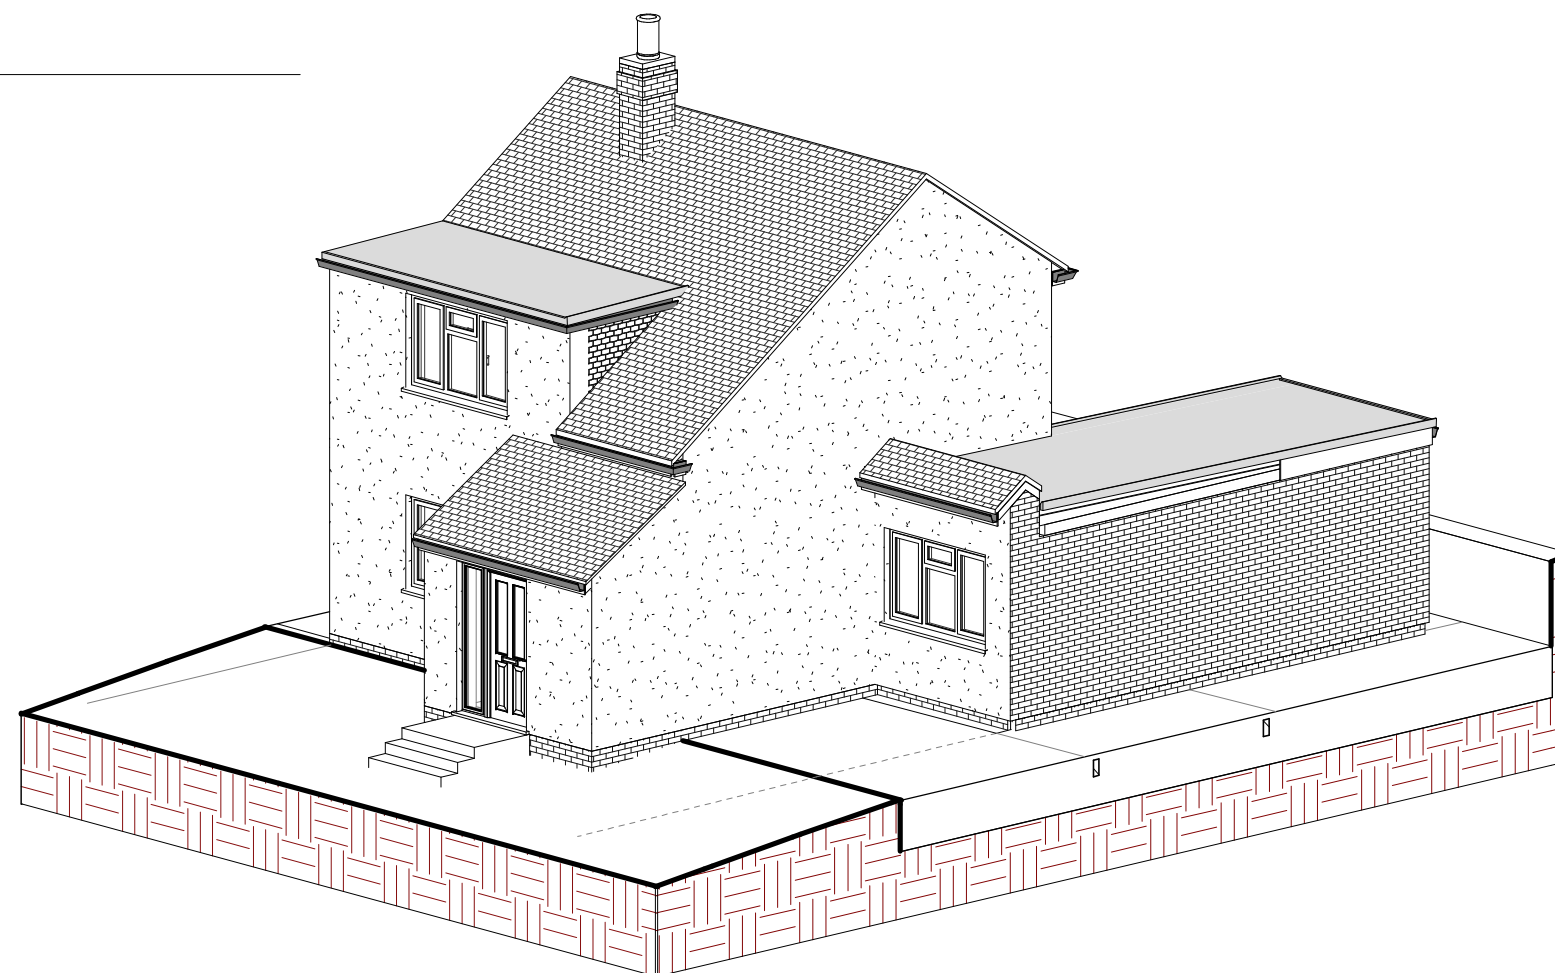

2
EP-307
Rev2

3D (PROPOSED)

WHEN PRINTING: ensure that printer settings are set to **A3 @ '100% Zoom'** and **NOT 'fit to page'** to preserve scale.

(We recommended using a professional printing company to avoid scaling issues)



Always check scale bar before scaling

Drawings By:
Root Community Transformation
CIC
Marsh House Community Centre
Bramingham Road
Luton
Beds

Scale:
Planning application

Current Revision:

Current Document created
23/02/2024 10:42:12

Sheet Initialised date:
08-02-24

Author: RCTplans CIC

Project Address:
39 Chiltern Drive
Mill End
RICKMANSWORTH
WD3 8JX

Sheet Name:
3D Existing and Proposed

Sheet No:
EP-307 Rev2