
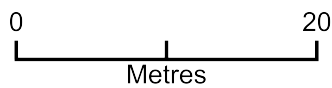


Proposed Block and Parking Plan - 44 Carpenters Wood Drive, WD3 5RJ

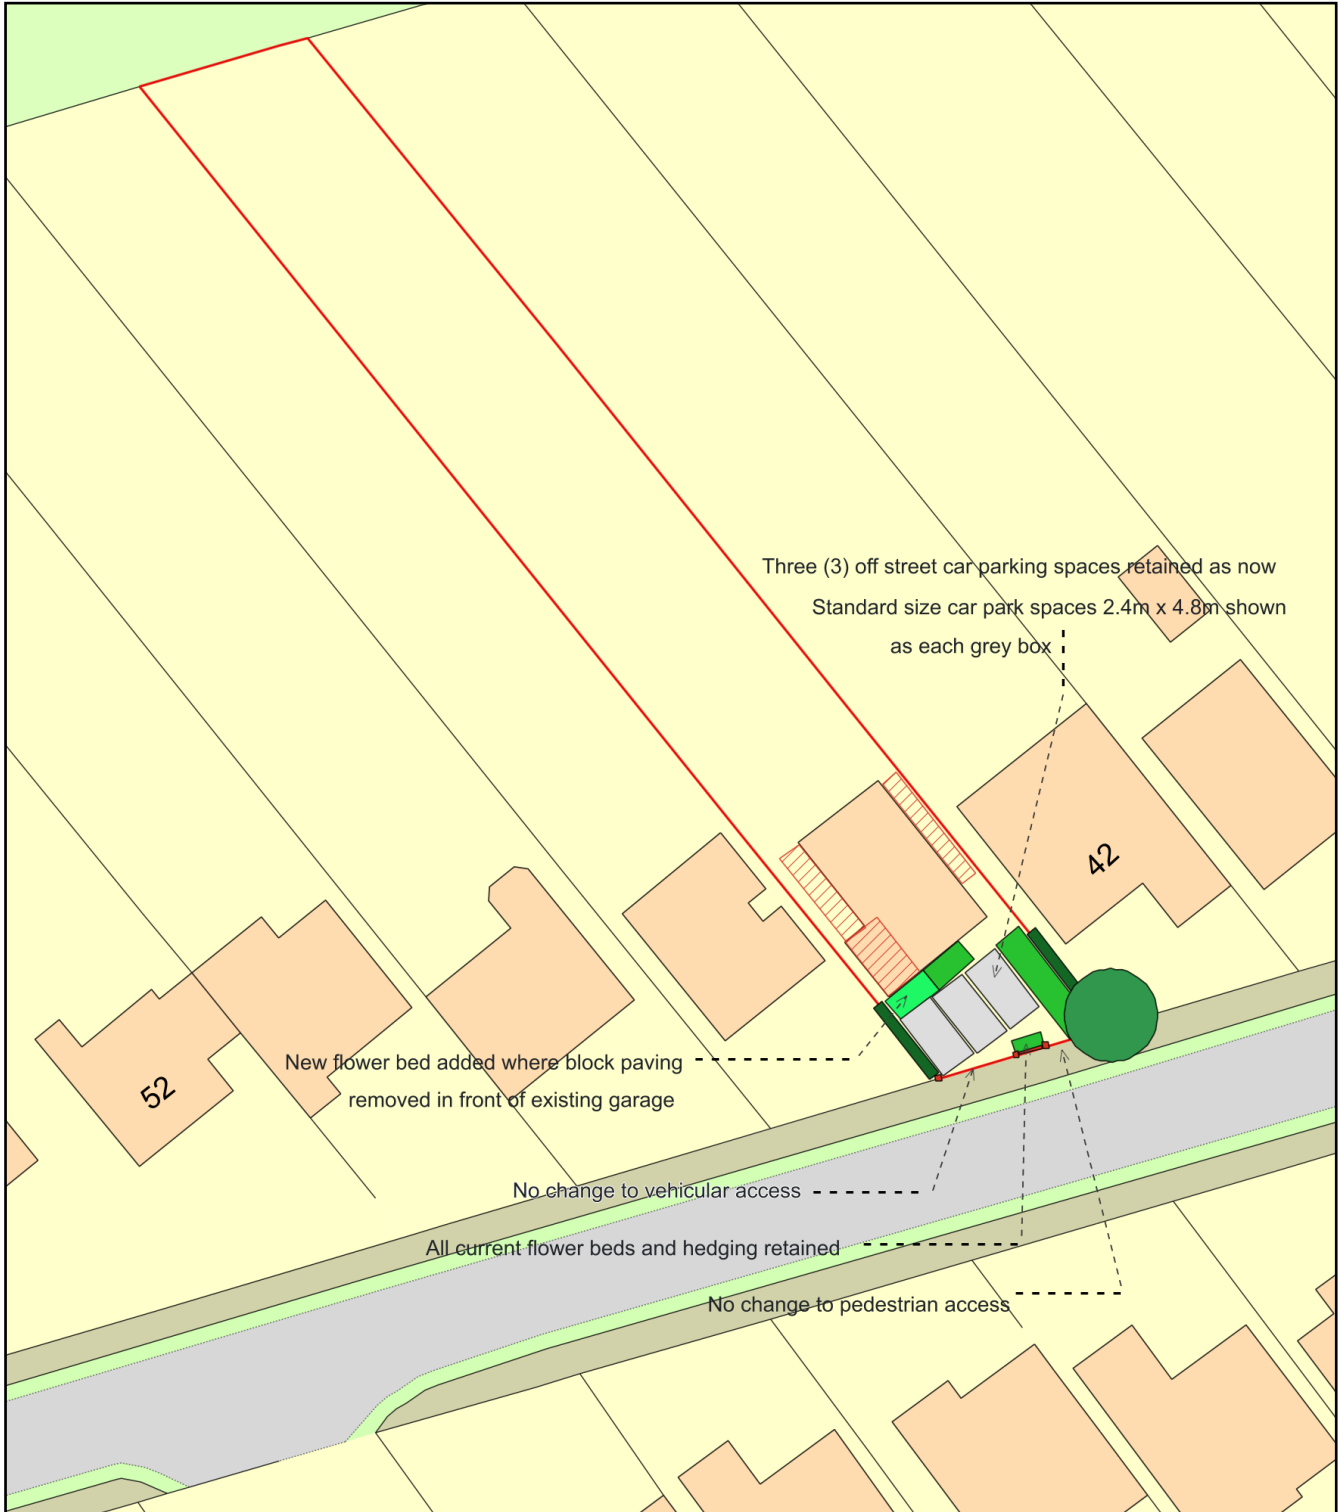

Plan Produced for: Curtis

Date Produced: 07 Jan 2024

Plan Reference Number: TQRQM24007214852063

Scale: 1:500 @ A4