
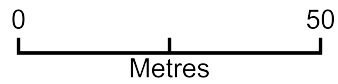


# Location Plan - 44 Carpenters Wood Drive, WD3 5RJ

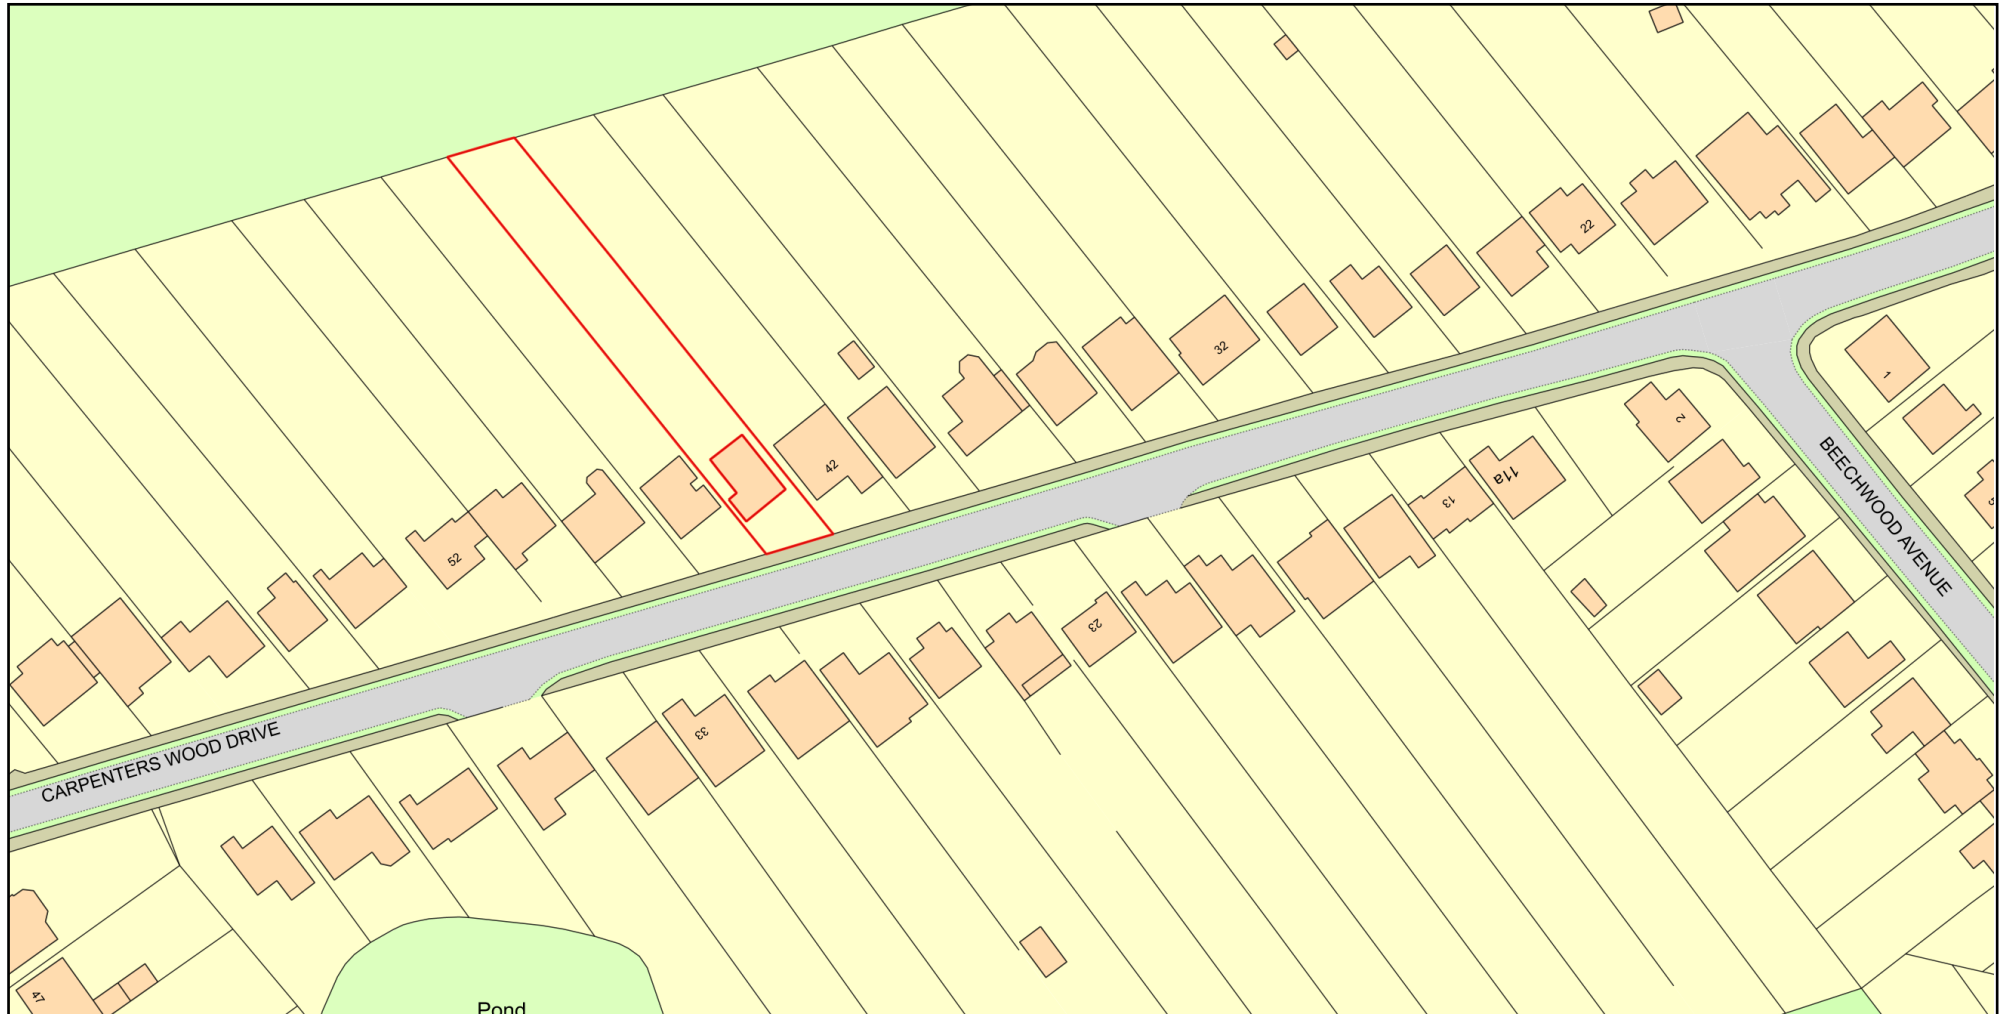

Plan Produced for: Curtis  
Date Produced: 08 Jan 2023  
Plan Reference Number: TQRQM23008232033354  
Scale: 1:1250 @ A4