


# Location Plan

Site Address: 44, Carpenters Wood Drive, Chorleywood, WD3 5RJ

Date Produced: 12-Mar-2024

Scale: 1:1250 @A3

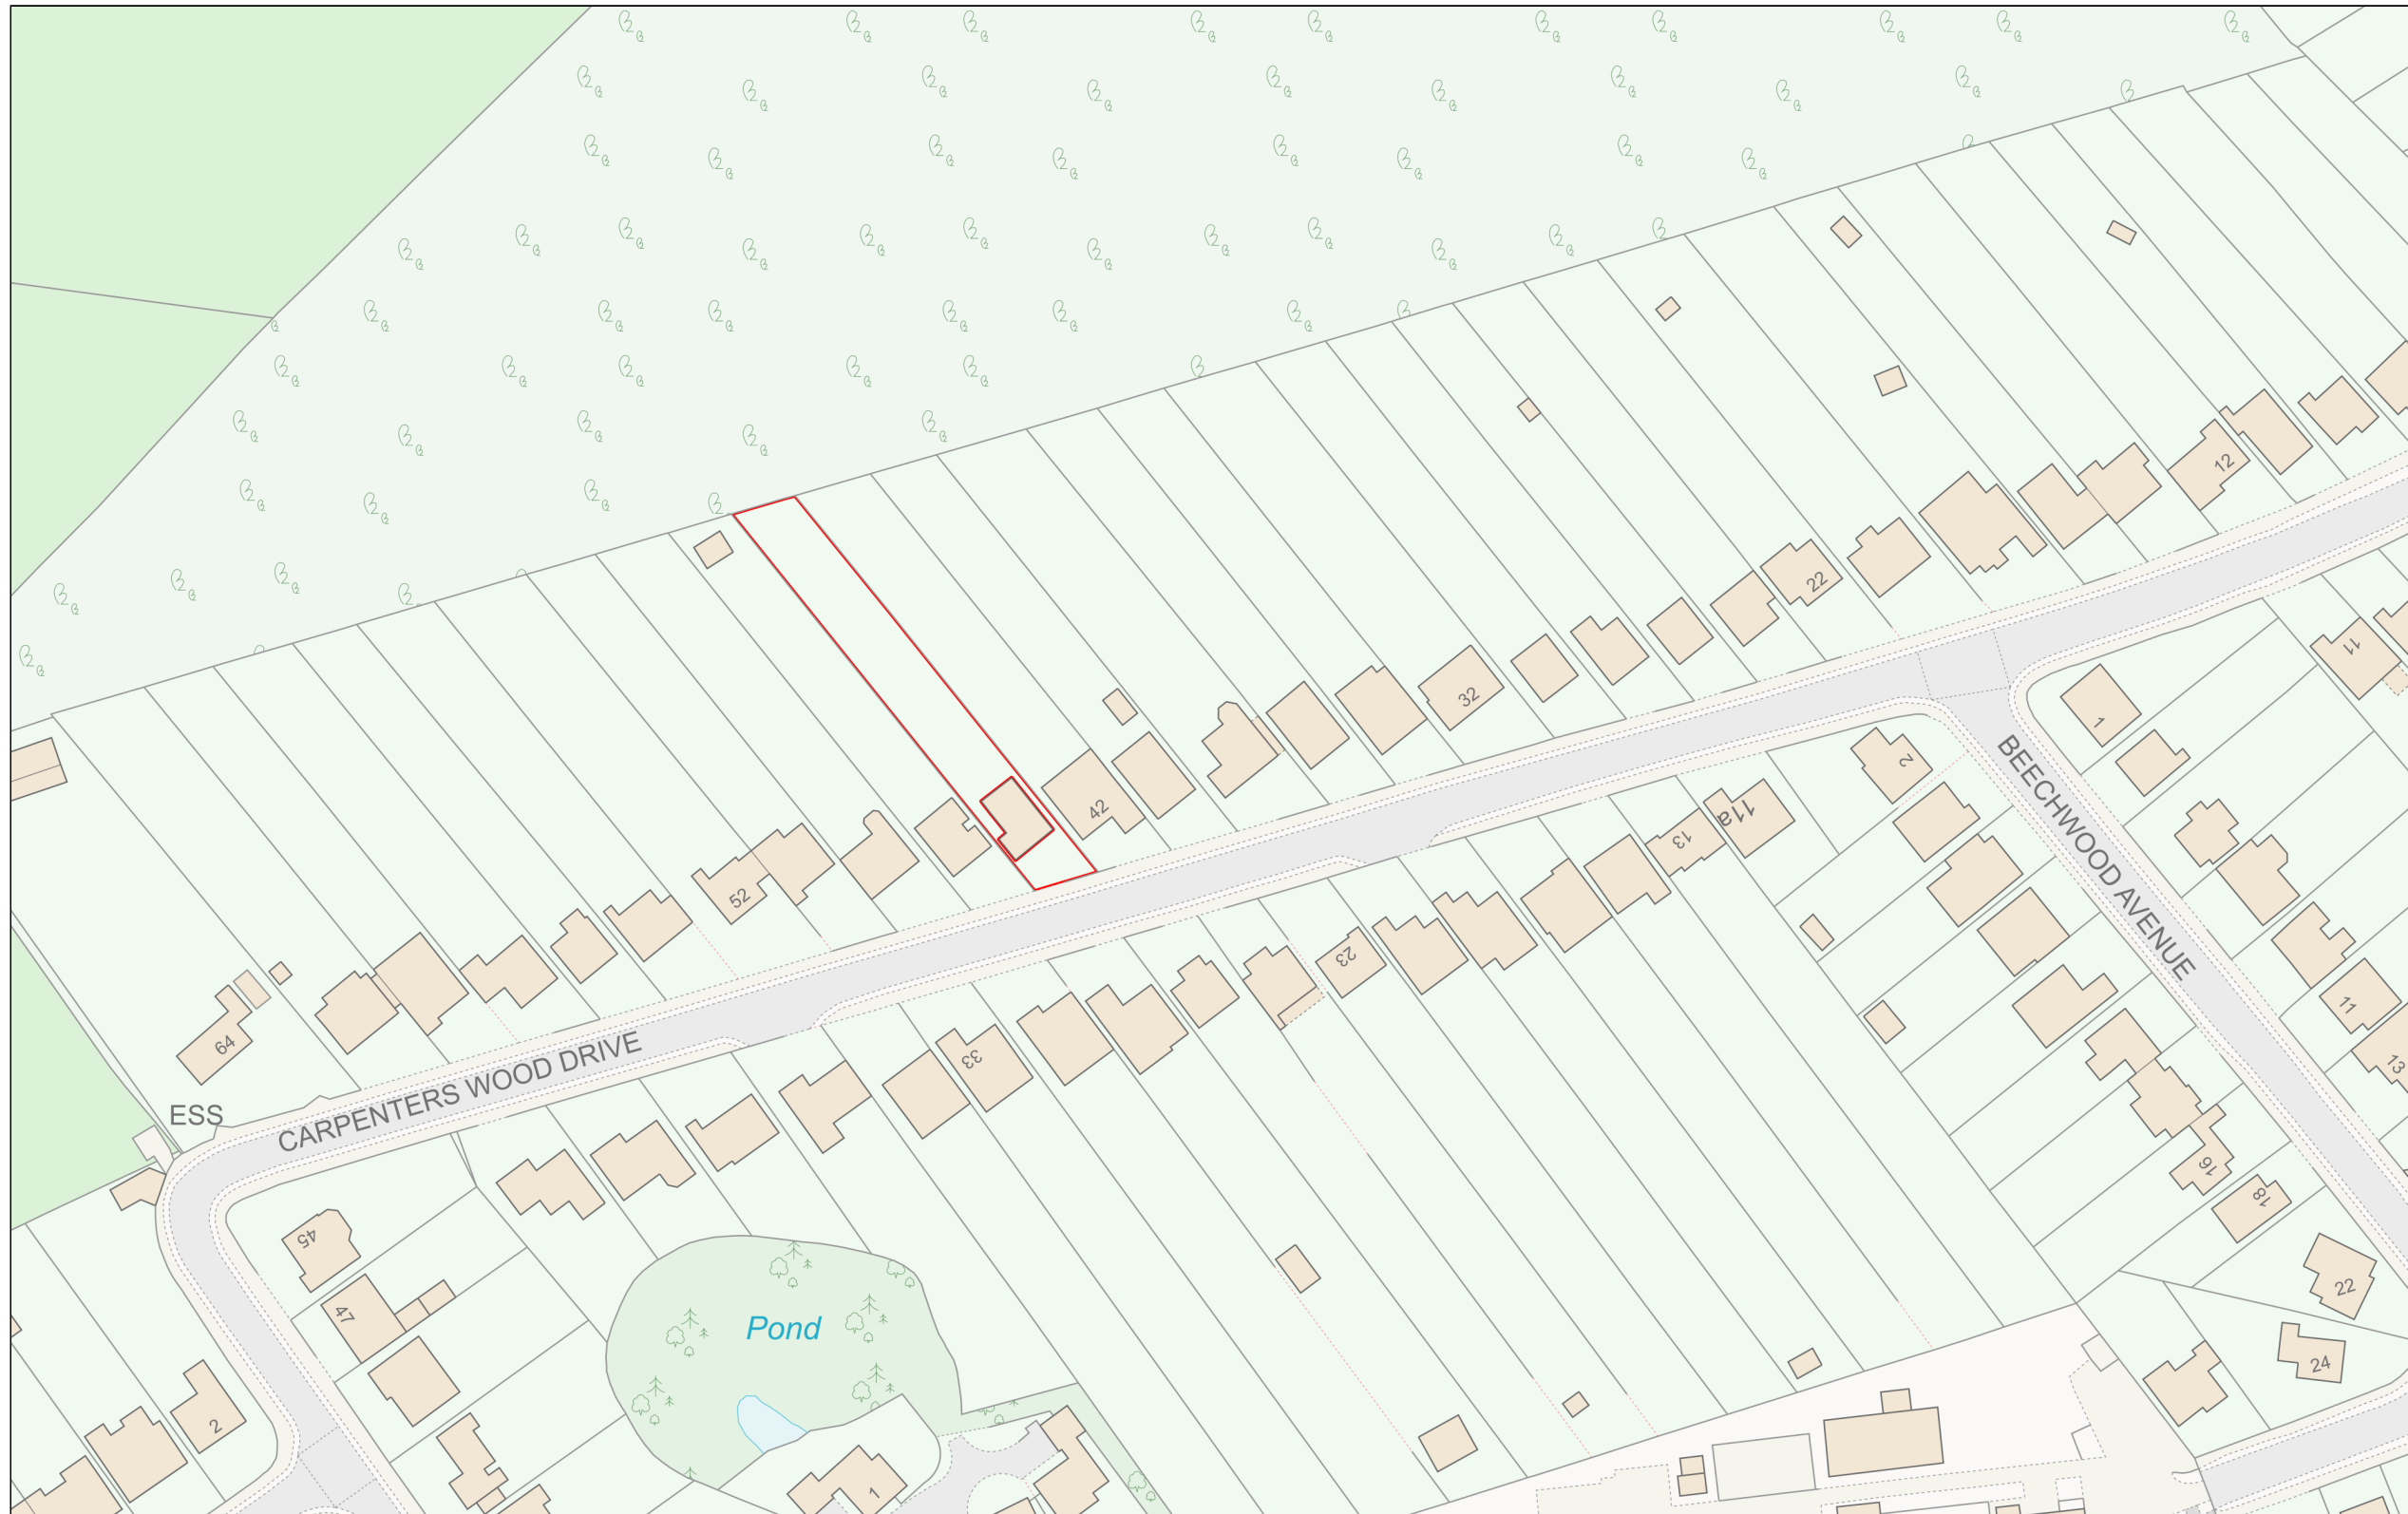

Planning Portal Reference: PP-12857050v1

