
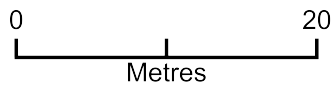


# Proposed Block Plan - 44 Carpenters Wood Drive, WD3 5RJ

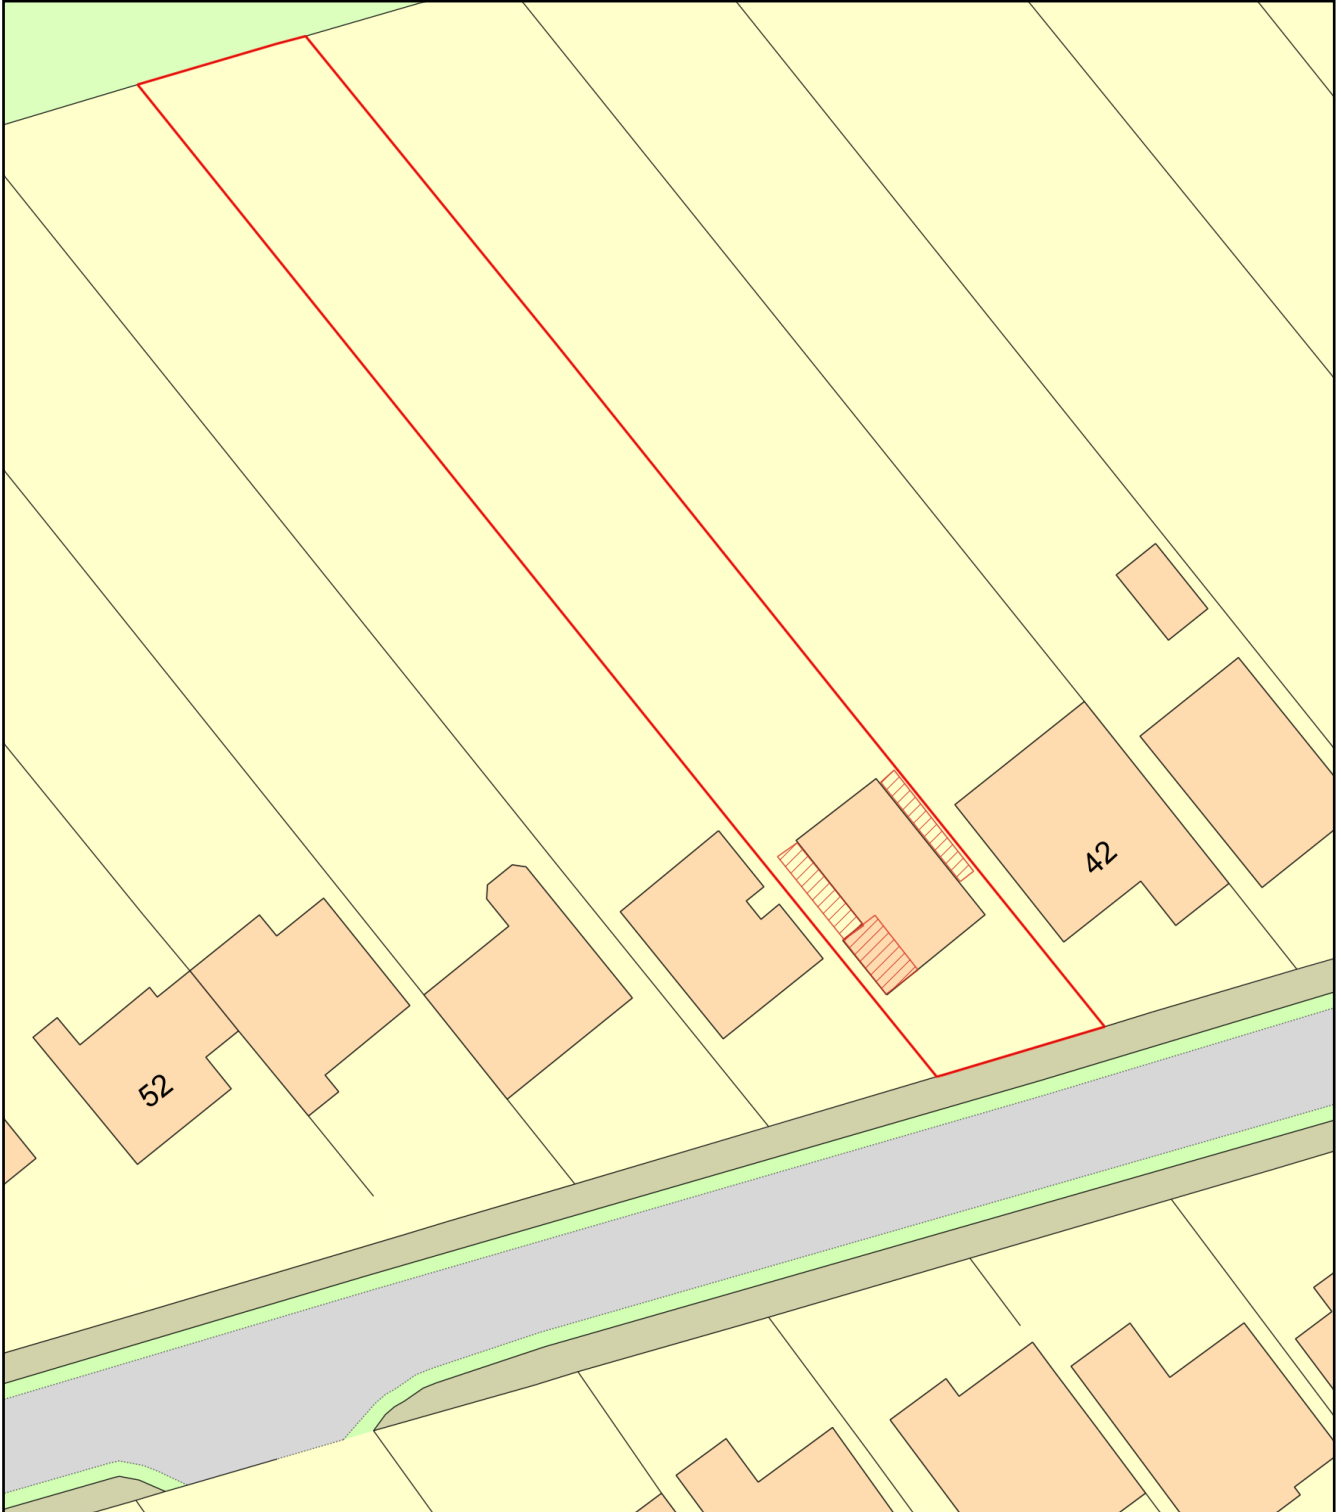

Plan Produced for: Curtis

Date Produced: 23 Dec 2023

Plan Reference Number: TQRQM23357230054523

Scale: 1:500 @ A4