



PROPOSED FRONT ELEVATION

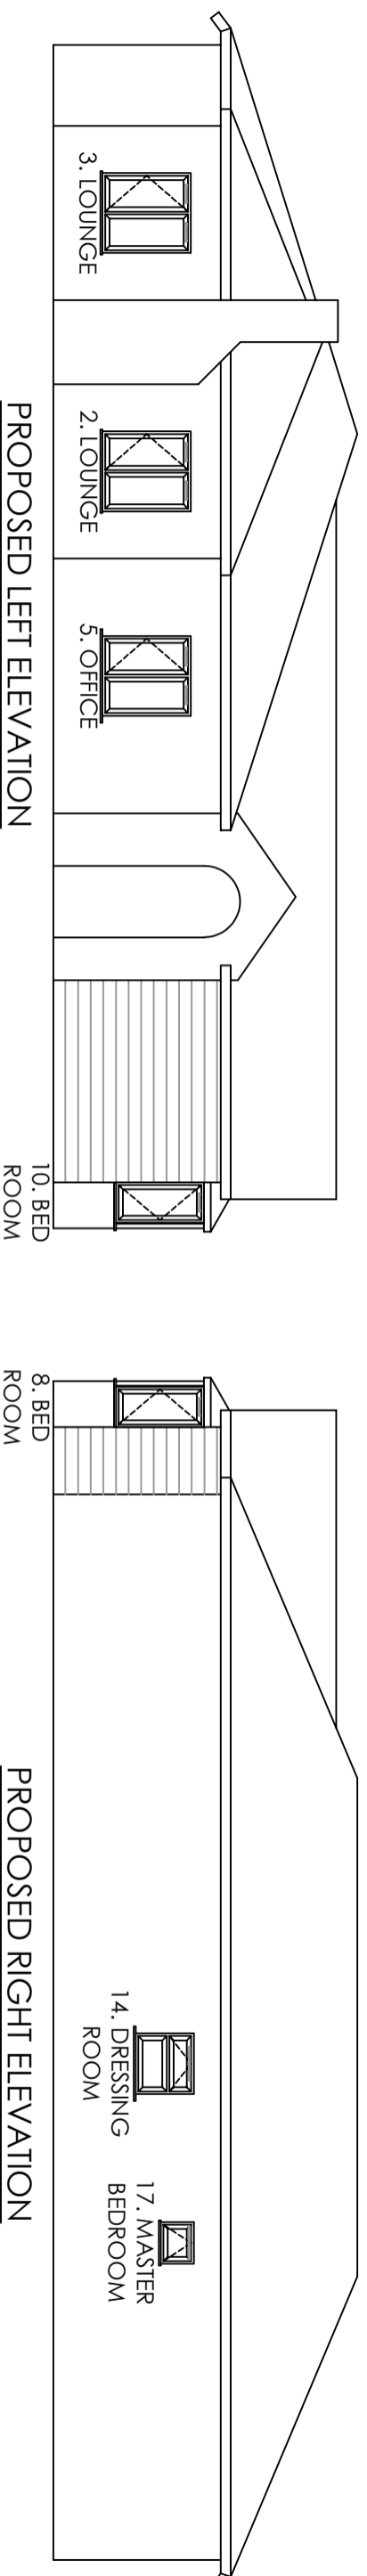


PROPOSED LEFT ELEVATION


PROPOSED RIGHT ELEVATION

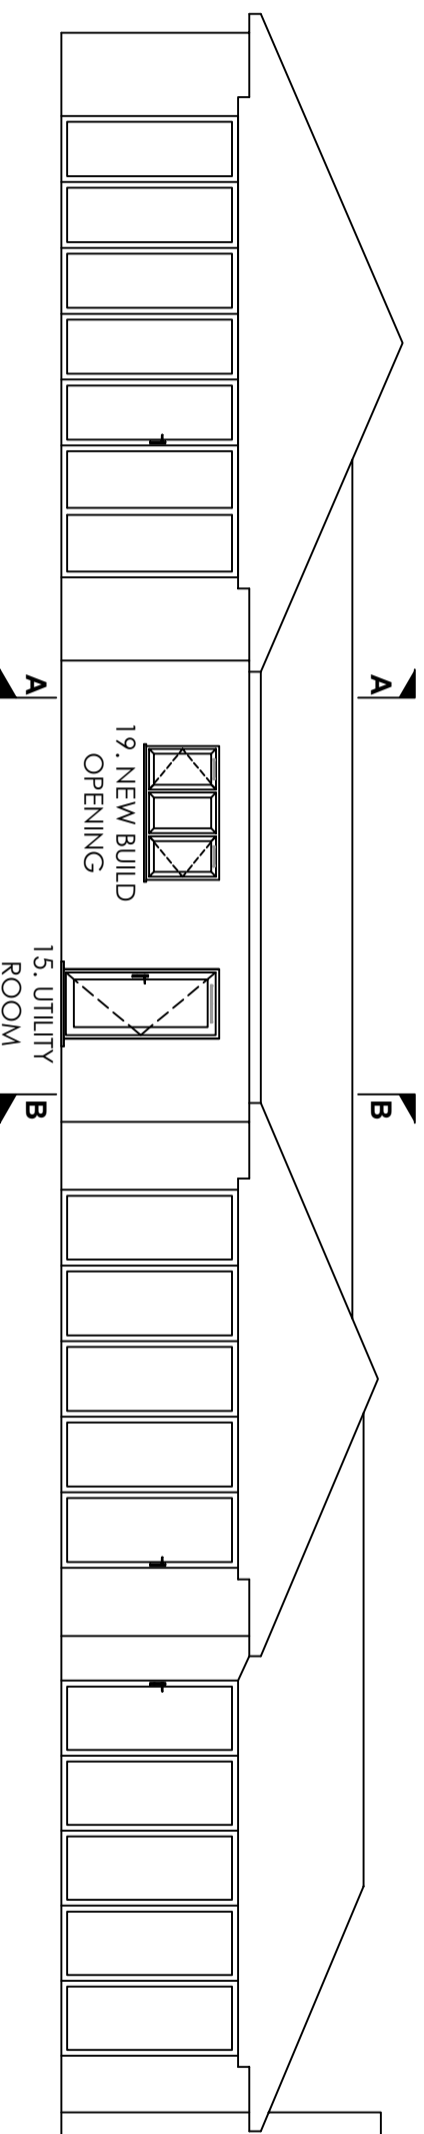

PROPOSED REAR ELEVATION

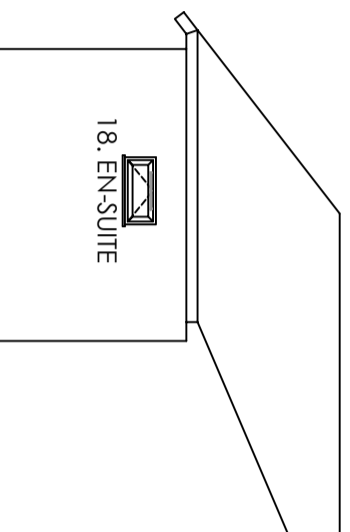

PROPOSED SECTION A-A

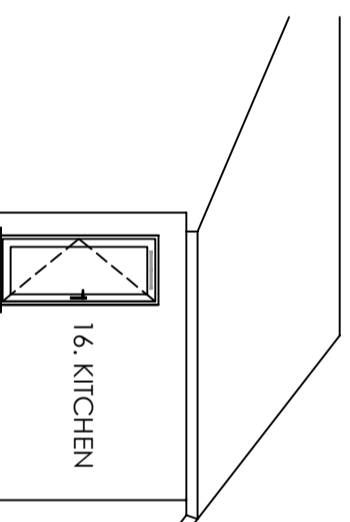

PROPOSED SECTION B-B

THESE DRAWINGS ARE THE PROPERTY OF ANGLIAN HOME IMPROVEMENTS AND MUST NOT BE USED, DISTRIBUTED, LOANED OR COPIED WITHOUT THE EXPRESS PERMISSION OF ANGLIAN HOME IMPROVEMENTS.

Scale - 1:100
(Produced on A3 Paper)

Drawers Initials:
SF

PROPOSED ELEVATIONS

CONTRACT No.: 30402743

date: 04/03/2024

PROPOSED: WINDOW REPLACEMENT

AT: 1 MANOR DRIVE
MORTON
SOUTHWELL
NOTTINGHAMSHIRE, NG25 0UZ

