


A-A SECTION

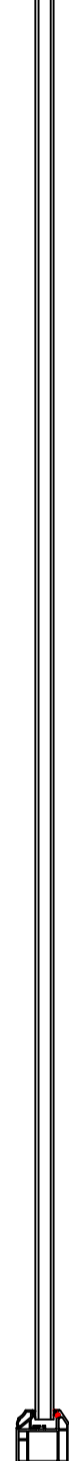

INT.

EXT.

INT.





EXT.



B-B SECTION

ITEM 11 & 13

MATERIAL - PVCu  
 EXTERNAL COLOUR - GREY  
 INTERNAL COLOUR - WHITE  
 GLAZING - 24MM SEALED UNITS

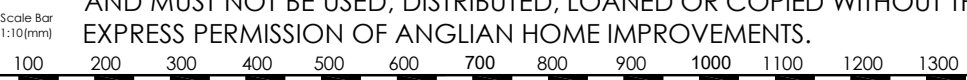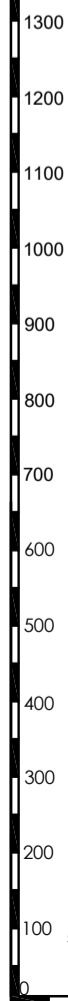

Scale - 1:10  
 (Produced on A3 Paper)  
 Sheet 8 Of 14

Drawers Initials.  
**SF**

VIEWED EXTERNALLY

THESE DRAWINGS ARE THE PROPERTY OF ANGLIAN HOME IMPROVEMENTS AND MUST NOT BE USED, DISTRIBUTED, LOANED OR COPIED WITHOUT THE EXPRESS PERMISSION OF ANGLIAN HOME IMPROVEMENTS.

<b>CONTRACT No.:</b> 30402743		<b>date:</b> 04/03/2024
<b>PROPOSED:</b> WINDOW REPLACEMENT		
<b>AT:</b> 1 MANOR DRIVE		
MORTON		
SOUTHWELL		
NOTTINGHAMSHIRE, NG25 0UZ		