



A-A SECTION

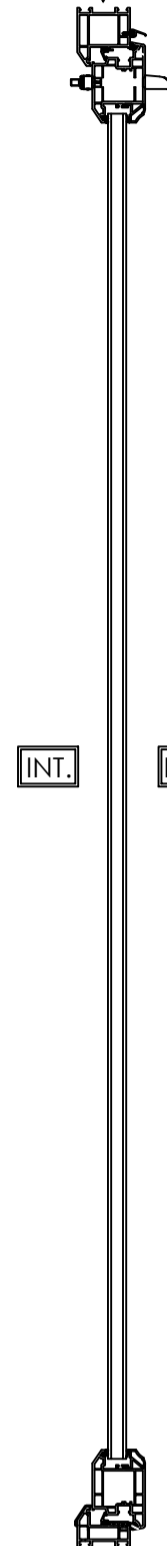

INT.

EXT.

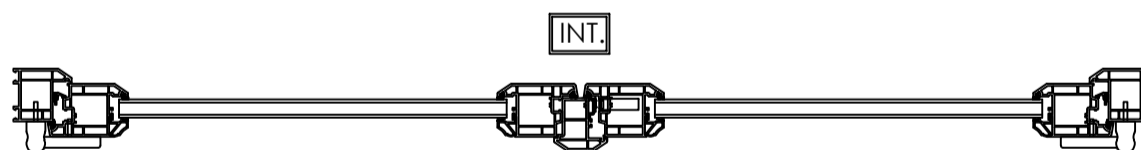

INT.

EXT.

B-B SECTION

ITEM 12

MATERIAL - PVCu
 EXTERNAL COLOUR - GREY
 INTERNAL COLOUR - WHITE
 GLAZING - 24MM SEALED UNITS

Scale - 1:10
 (Produced on A3 Paper)
 Sheet 9 Of 14

Drawers Initials.

SF

CONTRACT No.: 30402743

date: 04/03/2024

PROPOSED: WINDOW REPLACEMENT
 AT: 1 MANOR DRIVE
 MORTON
 SOUTHWELL
 NOTTINGHAMSHIRE, NG25 0UZ

VIEWED EXTERNALLY

THESE DRAWINGS ARE THE PROPERTY OF ANGLIAN HOME IMPROVEMENTS AND MUST NOT BE USED, DISTRIBUTED, LOANED OR COPIED WITHOUT THE EXPRESS PERMISSION OF ANGLIAN HOME IMPROVEMENTS.



Scale Bar
 1:10(mm)

0 100 200 300 400 500 600 700 800 900 1000 1100 1200 1300