




EXISTING FRONT ELEVATION

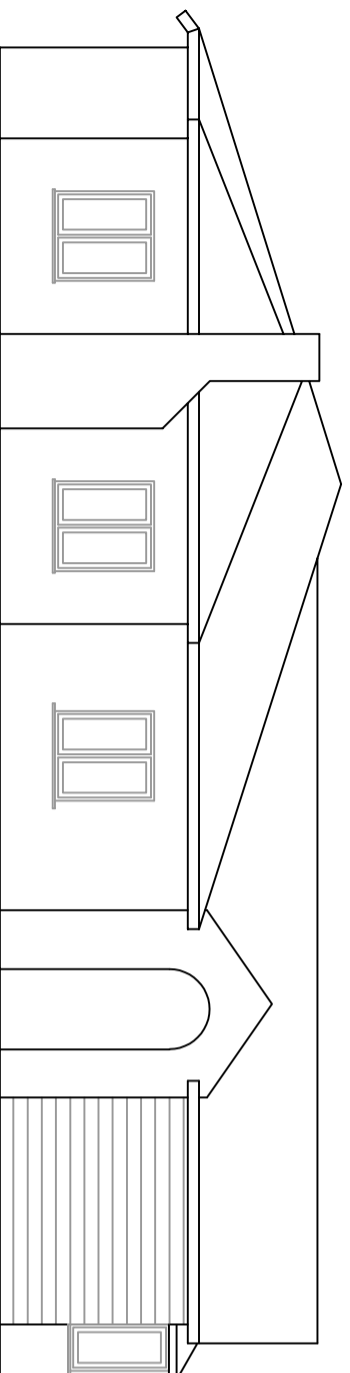


EXISTING LEFT ELEVATION

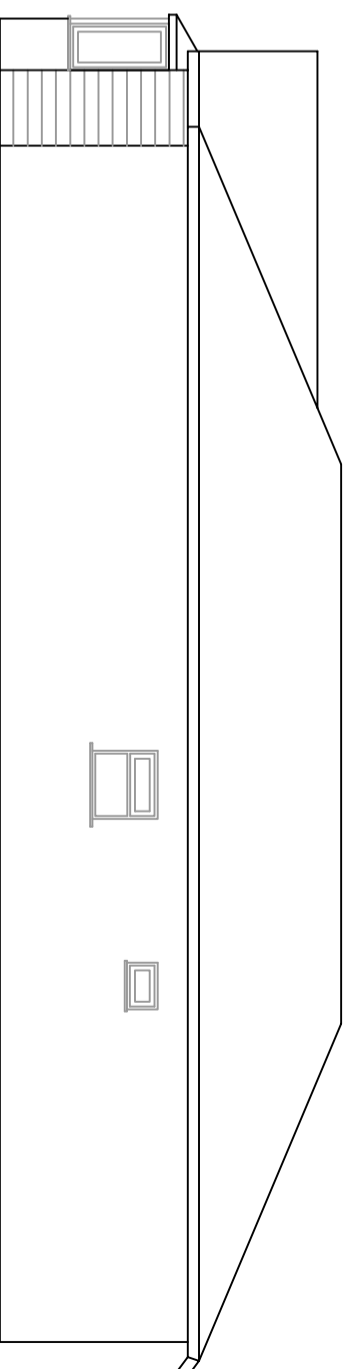


EXISTING RIGHT ELEVATION

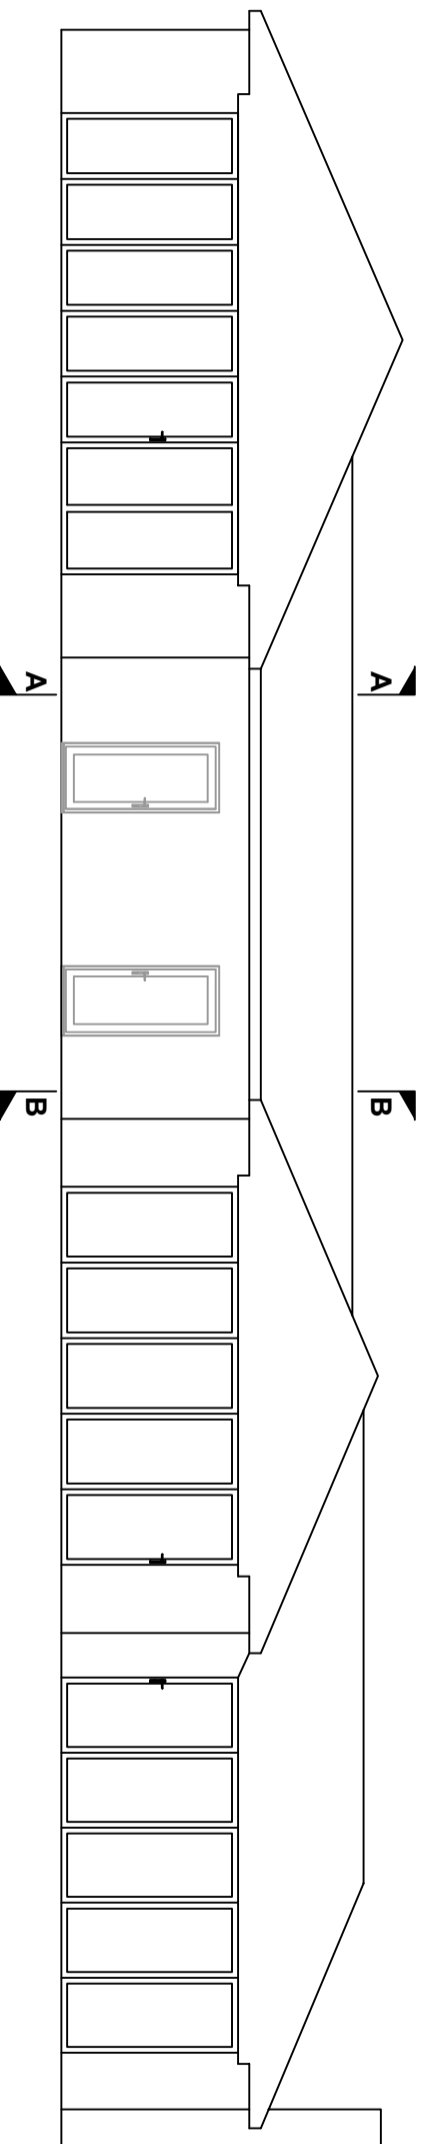

EXISTING REAR ELEVATION

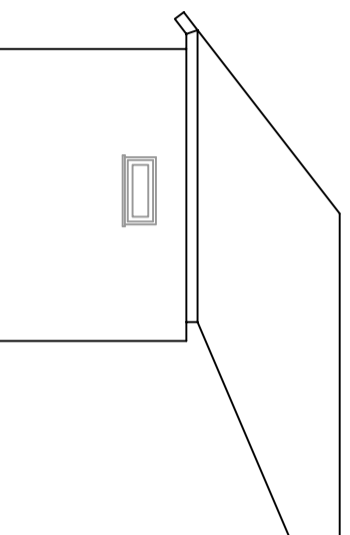

EXISTING SECTION A-A

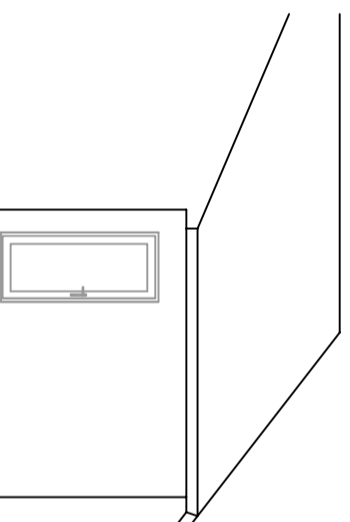

EXISTING SECTION B-B

THESE DRAWINGS ARE THE PROPERTY OF ANGLIAN HOME IMPROVEMENTS
AND MUST NOT BE USED, DISTRIBUTED, LOANED OR COPIED WITHOUT THE
EXPRESS PERMISSION OF ANGLIAN HOME IMPROVEMENTS.

Scale - 1:100
(Produced on A3 Paper)

SF

EXISTING ELEVATIONS

CONTRACT No.: 30402743

date: 04/03/2024

PROPOSED: WINDOW REPLACEMENT

AT: 1 MANOR DRIVE
MORTON
SOUTHWELL
NOTTINGHAMSHIRE, NG25 0UZ

