


FIELDS



1200 Post/rail fence

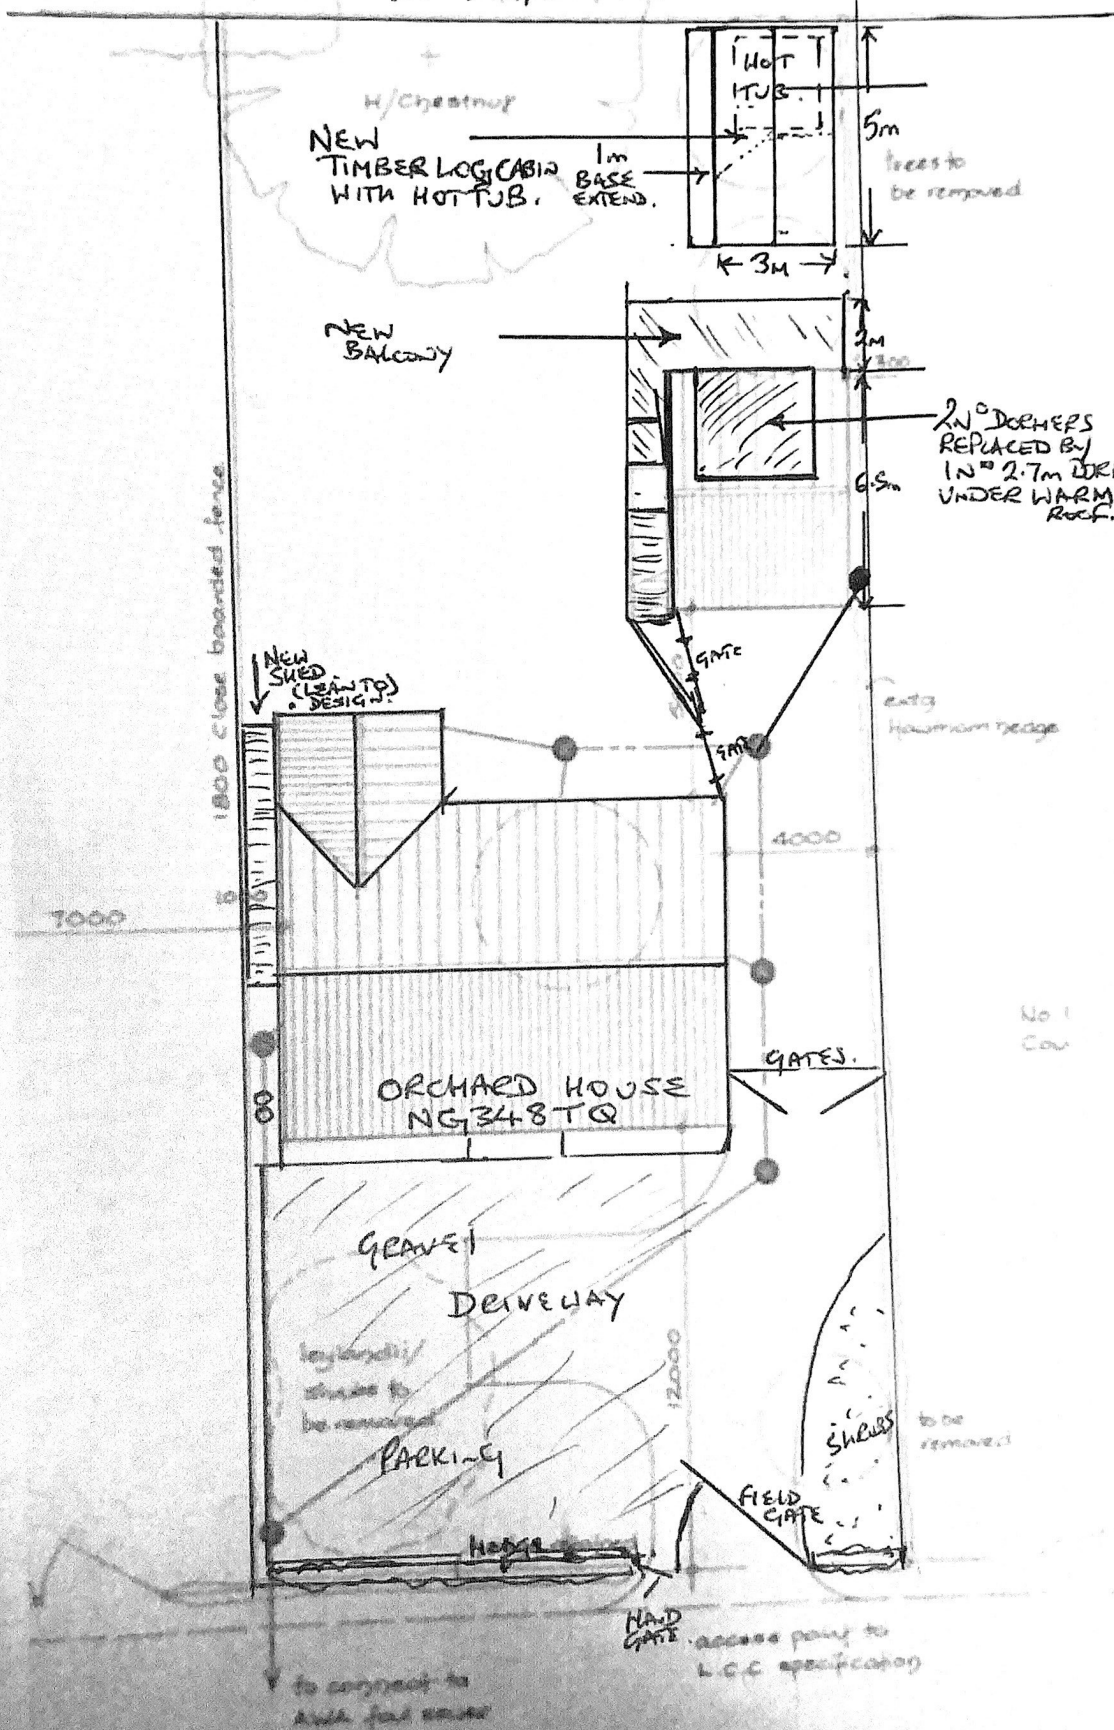


BLOCK PLAN 1:200

NORTH KESTIVEN
09 JUL 2008
DISTRICT COUNCIL

PROPOSED GARAGE

Plot ad, WOODMANS COTTAGE, SWARBY RD, SWARBY.

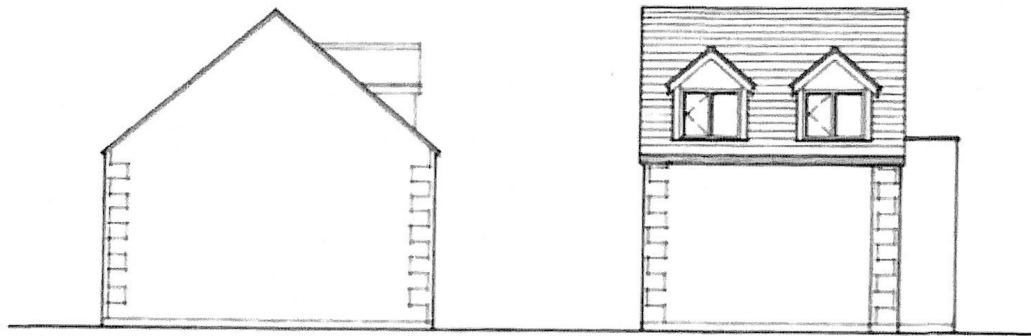

SIDE (east)

REAR (north)


80/6690/70N

FuriousPigeon Log Cabin Gazebo

Approx **W5m x D3m** / W16'6" x D10'

Wall Thicknesses: 45mm

(Sizes shown are approximate & full sizes are shown in the product Specification)

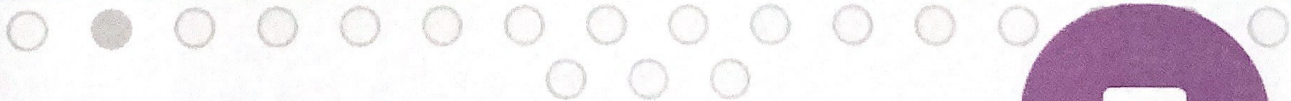

Our Images

Customer
Images

View

