


MRS ALEXANDER-BROWN
1 OLD HADDINGTON LANE
HADDINGTON

PROPOSED BLOCK PLAN

SCALE - 1:500 @ A3

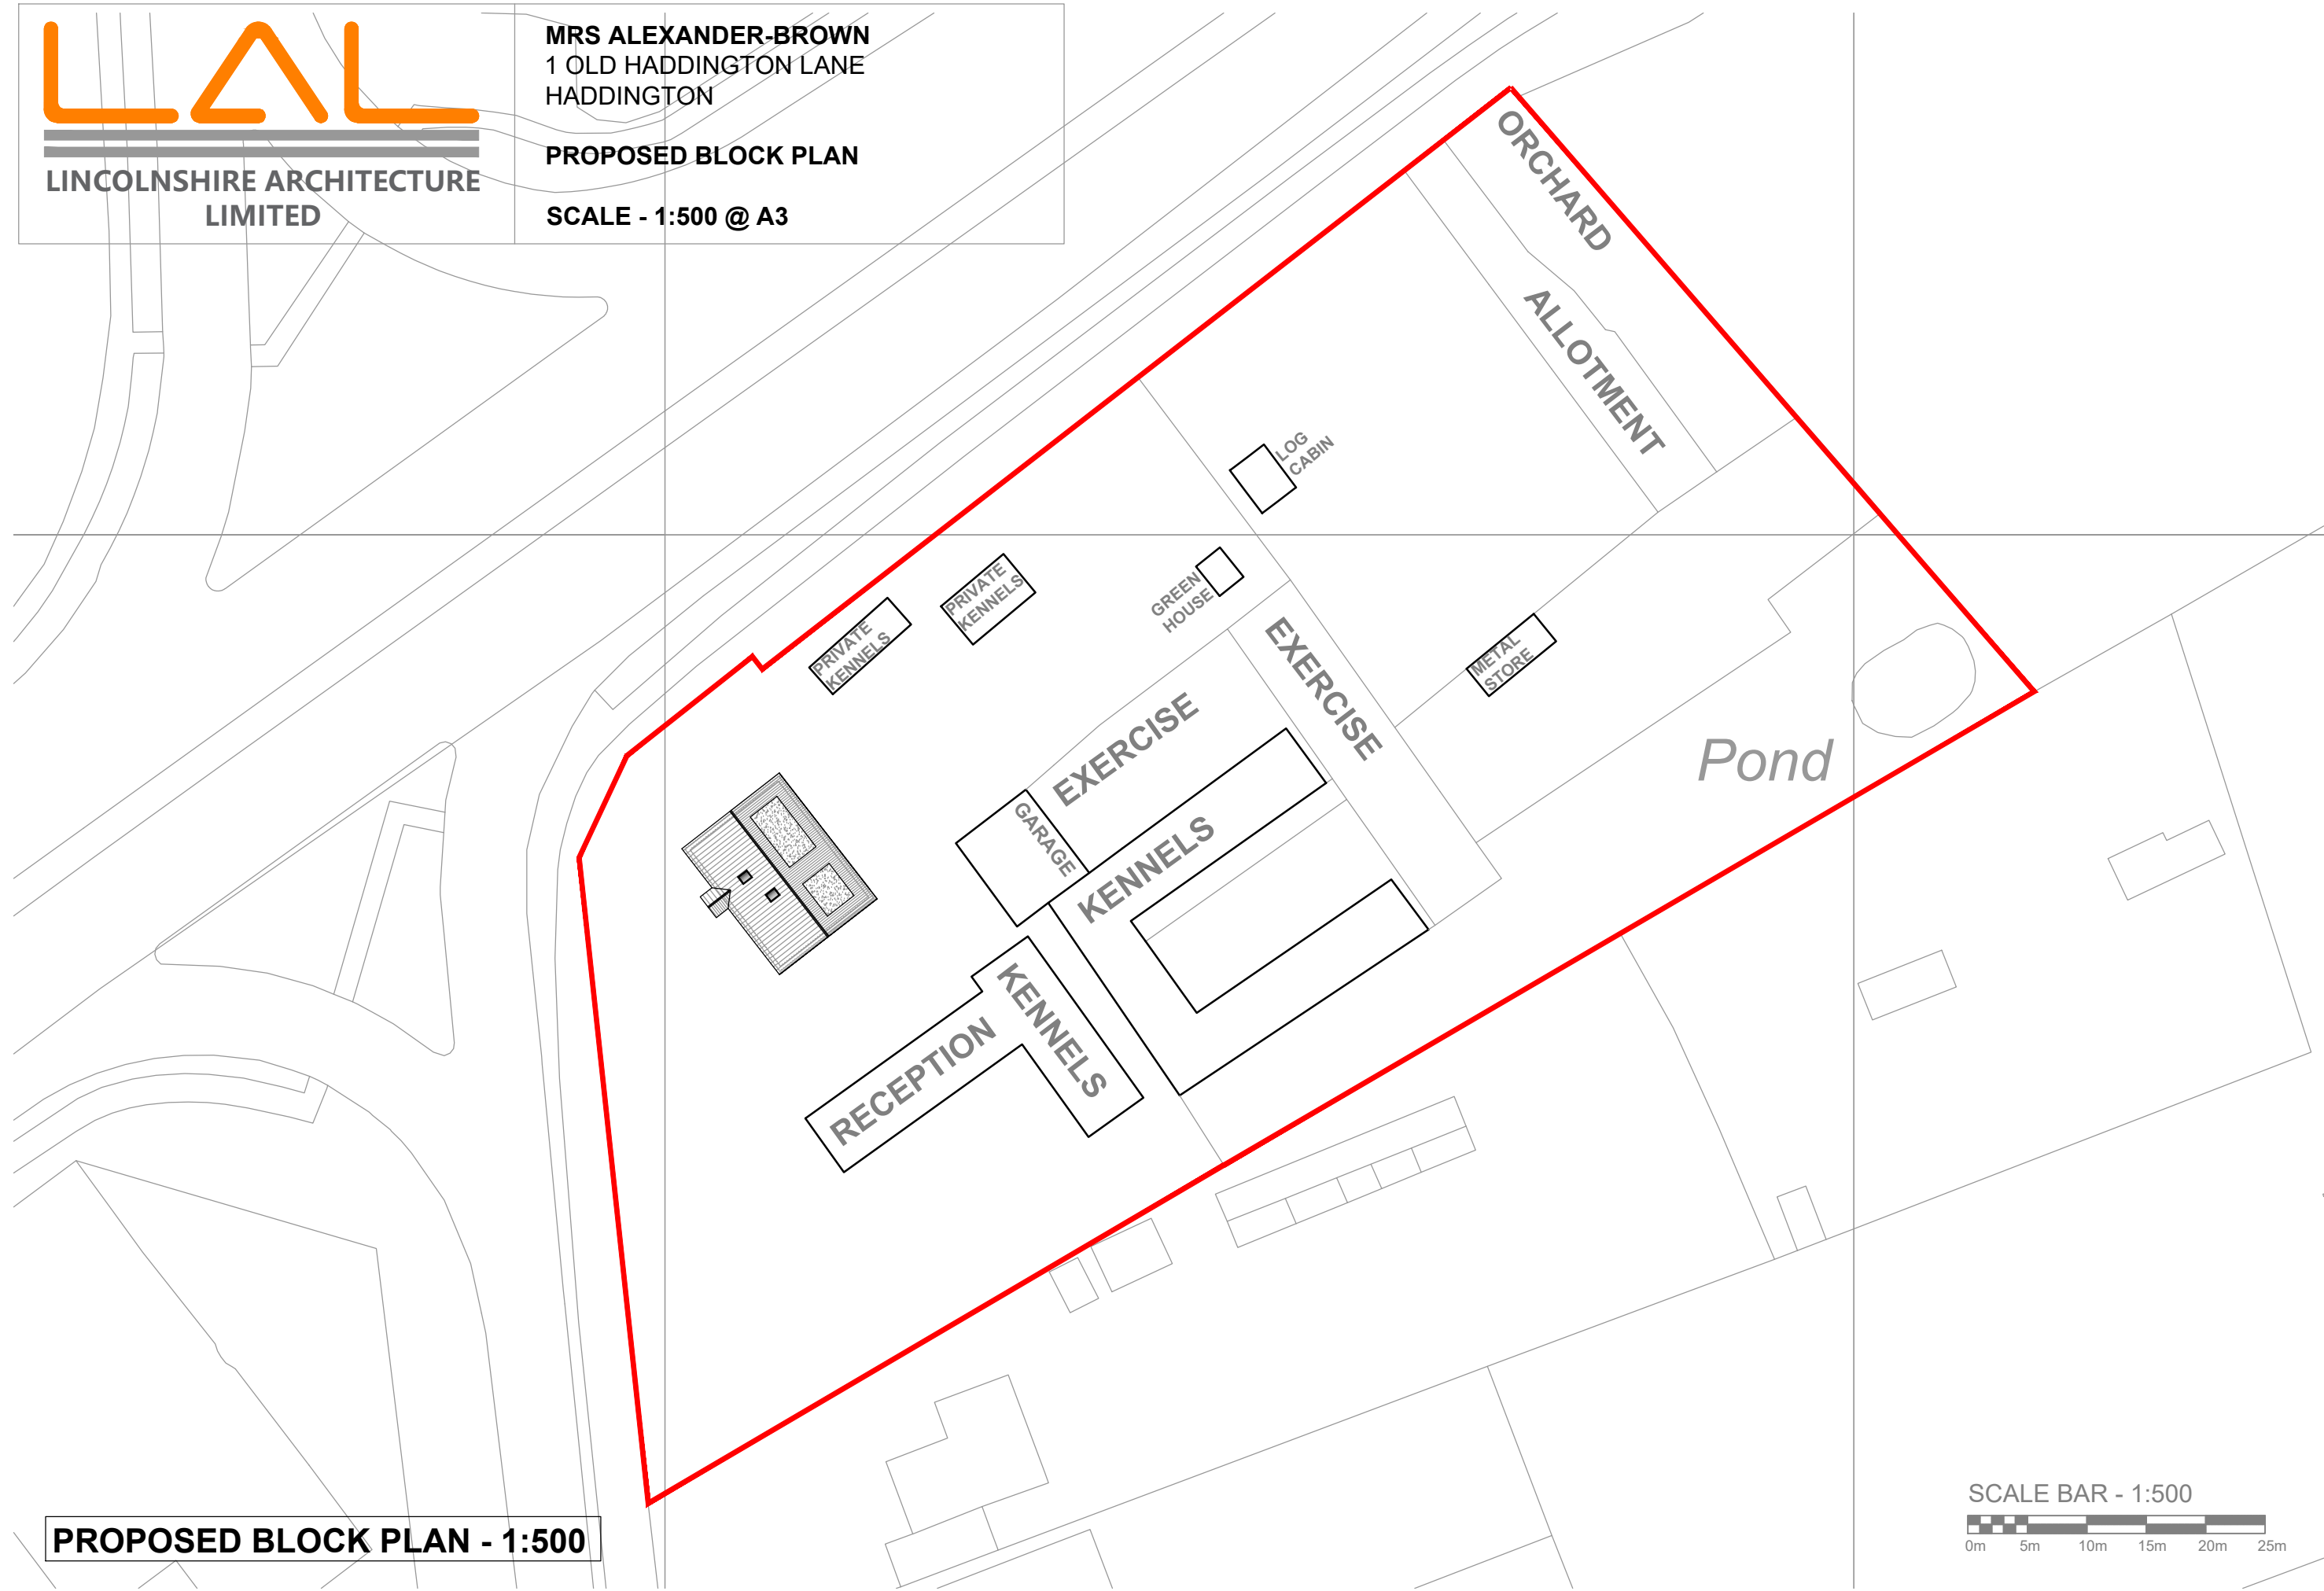

PROPOSED BLOCK PLAN - 1:500

