


PROPOSED ELEVATIONS 1100


3 HILLMAN CLOSE
BLYTH

REAR - NORTH

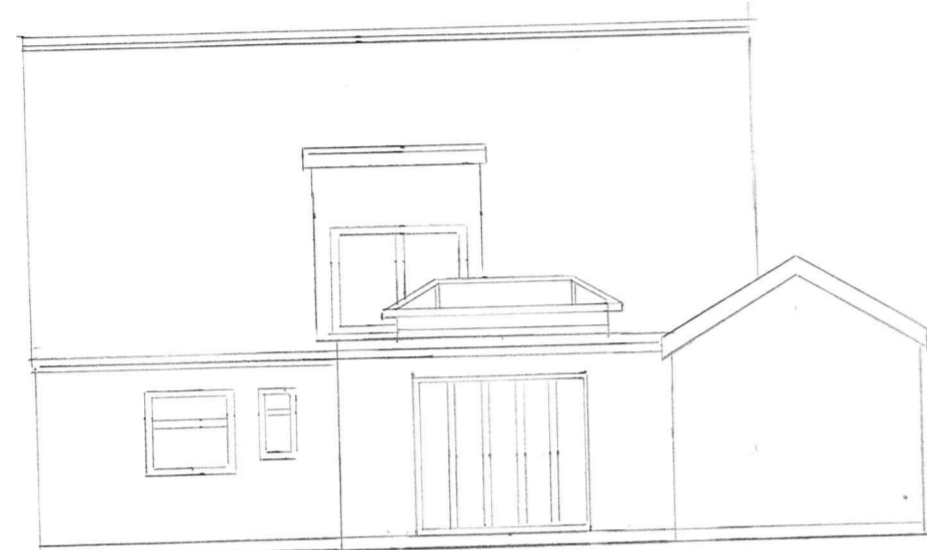


4400 3300 1000

WEST SIDE

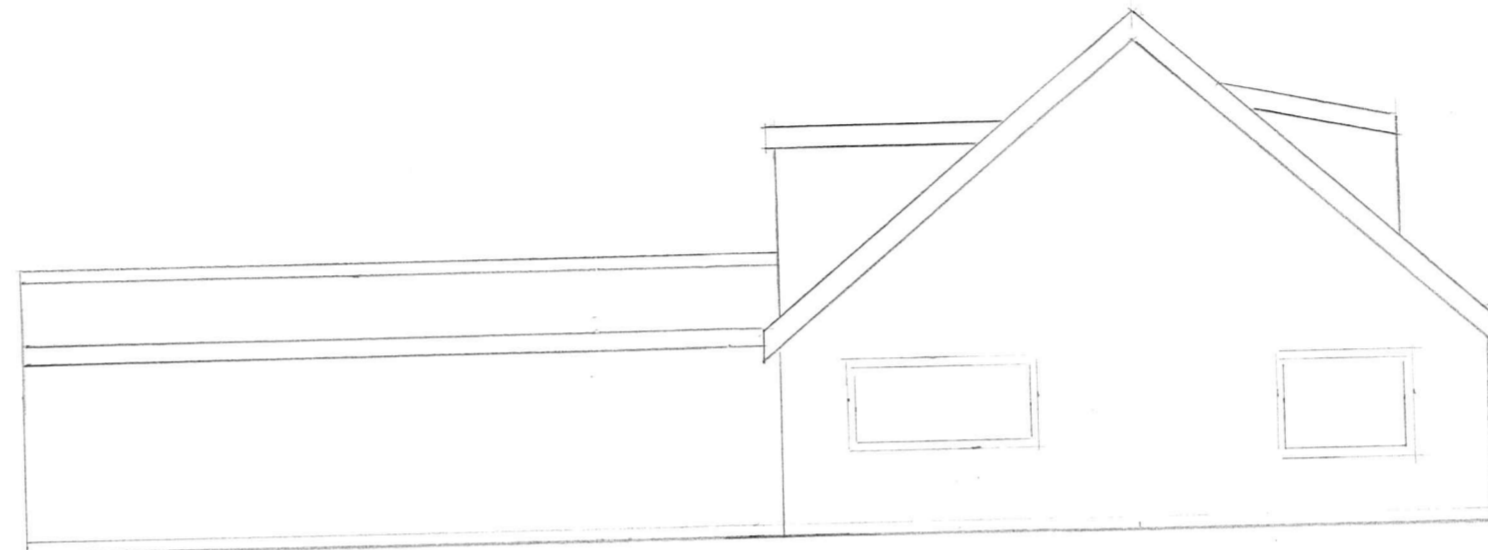


10050

FRONT - SOUTH

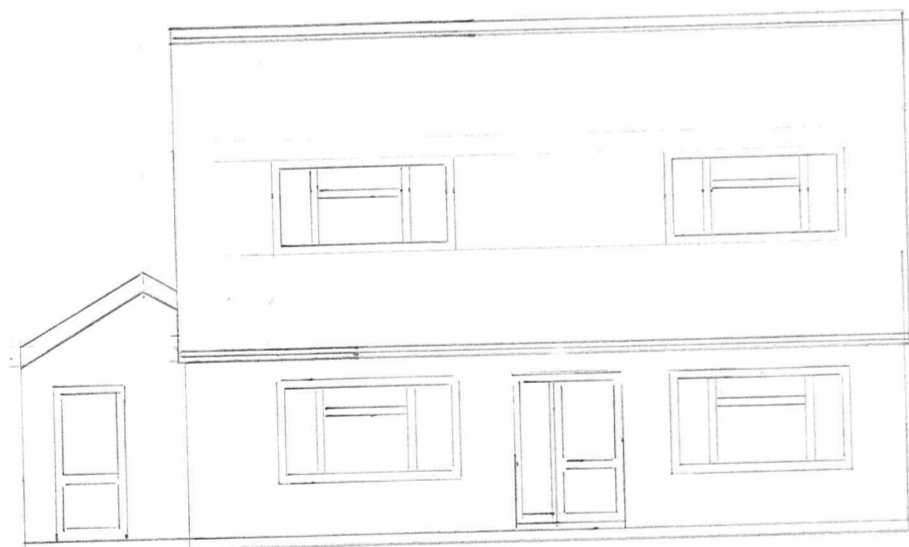

1000 2200

EAST SIDE

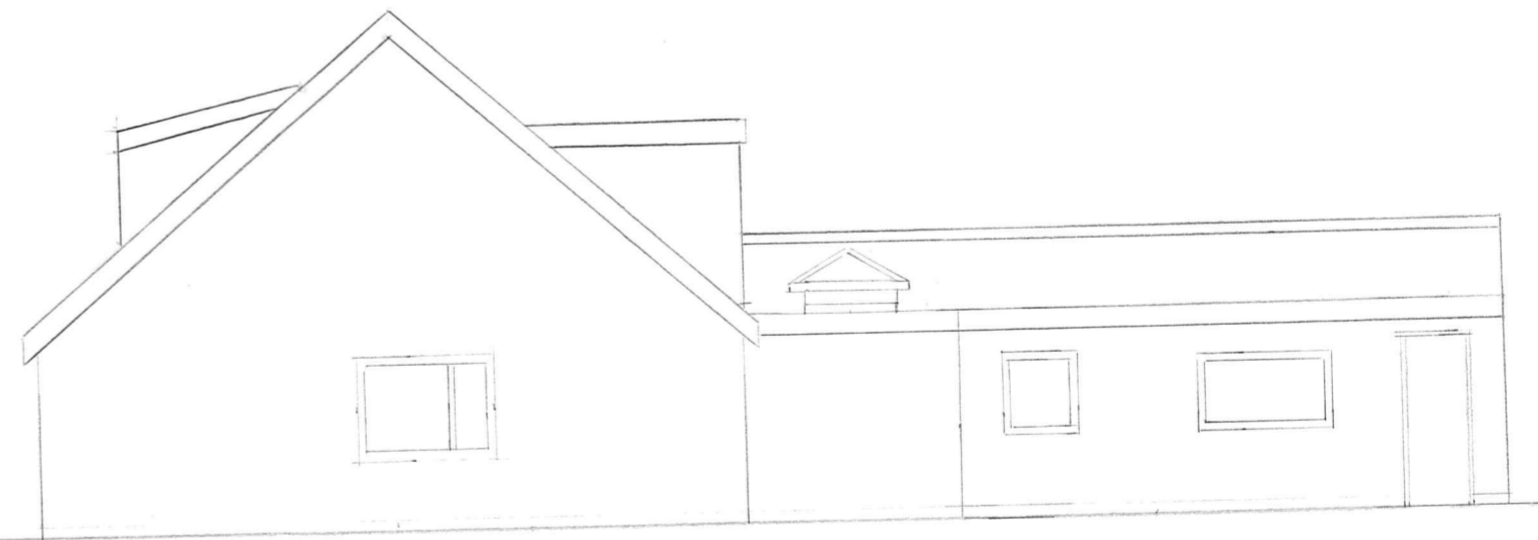

2850

7200