

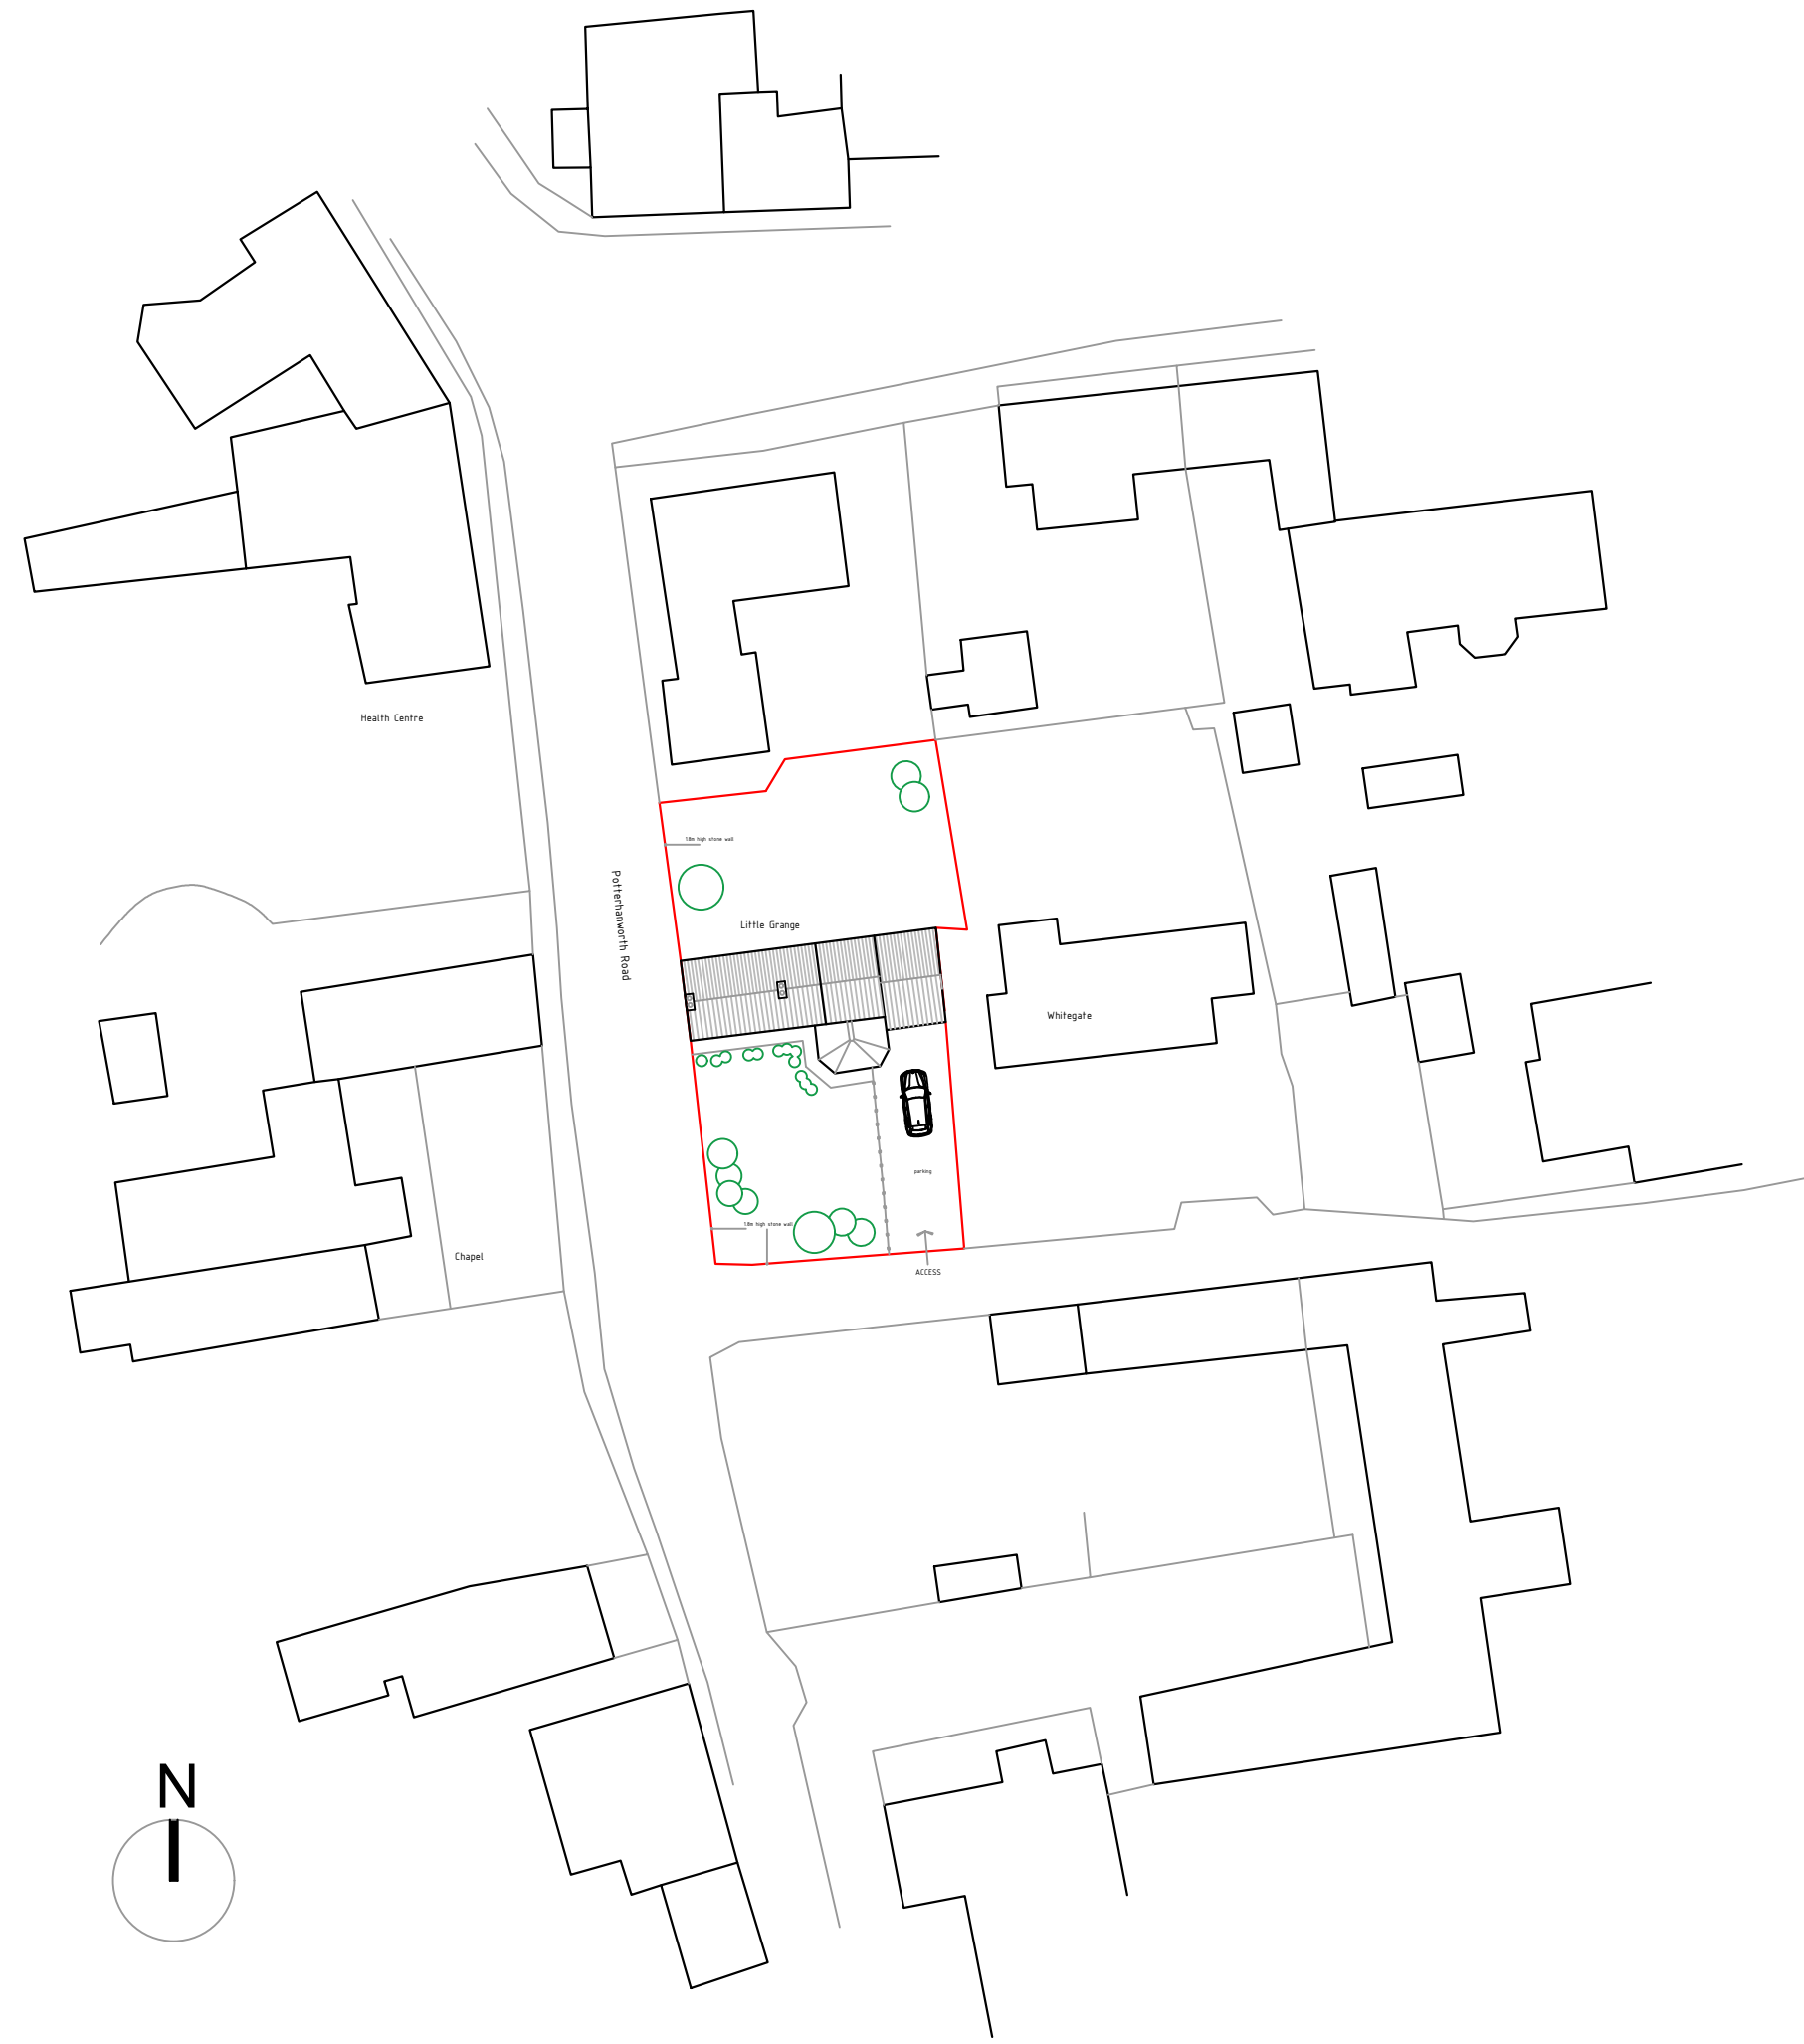


site location plan

serial/ License No: 280776/AC0000848283
Scale: 1:1250

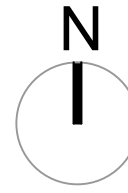

existing block plan
Scale: 1:500

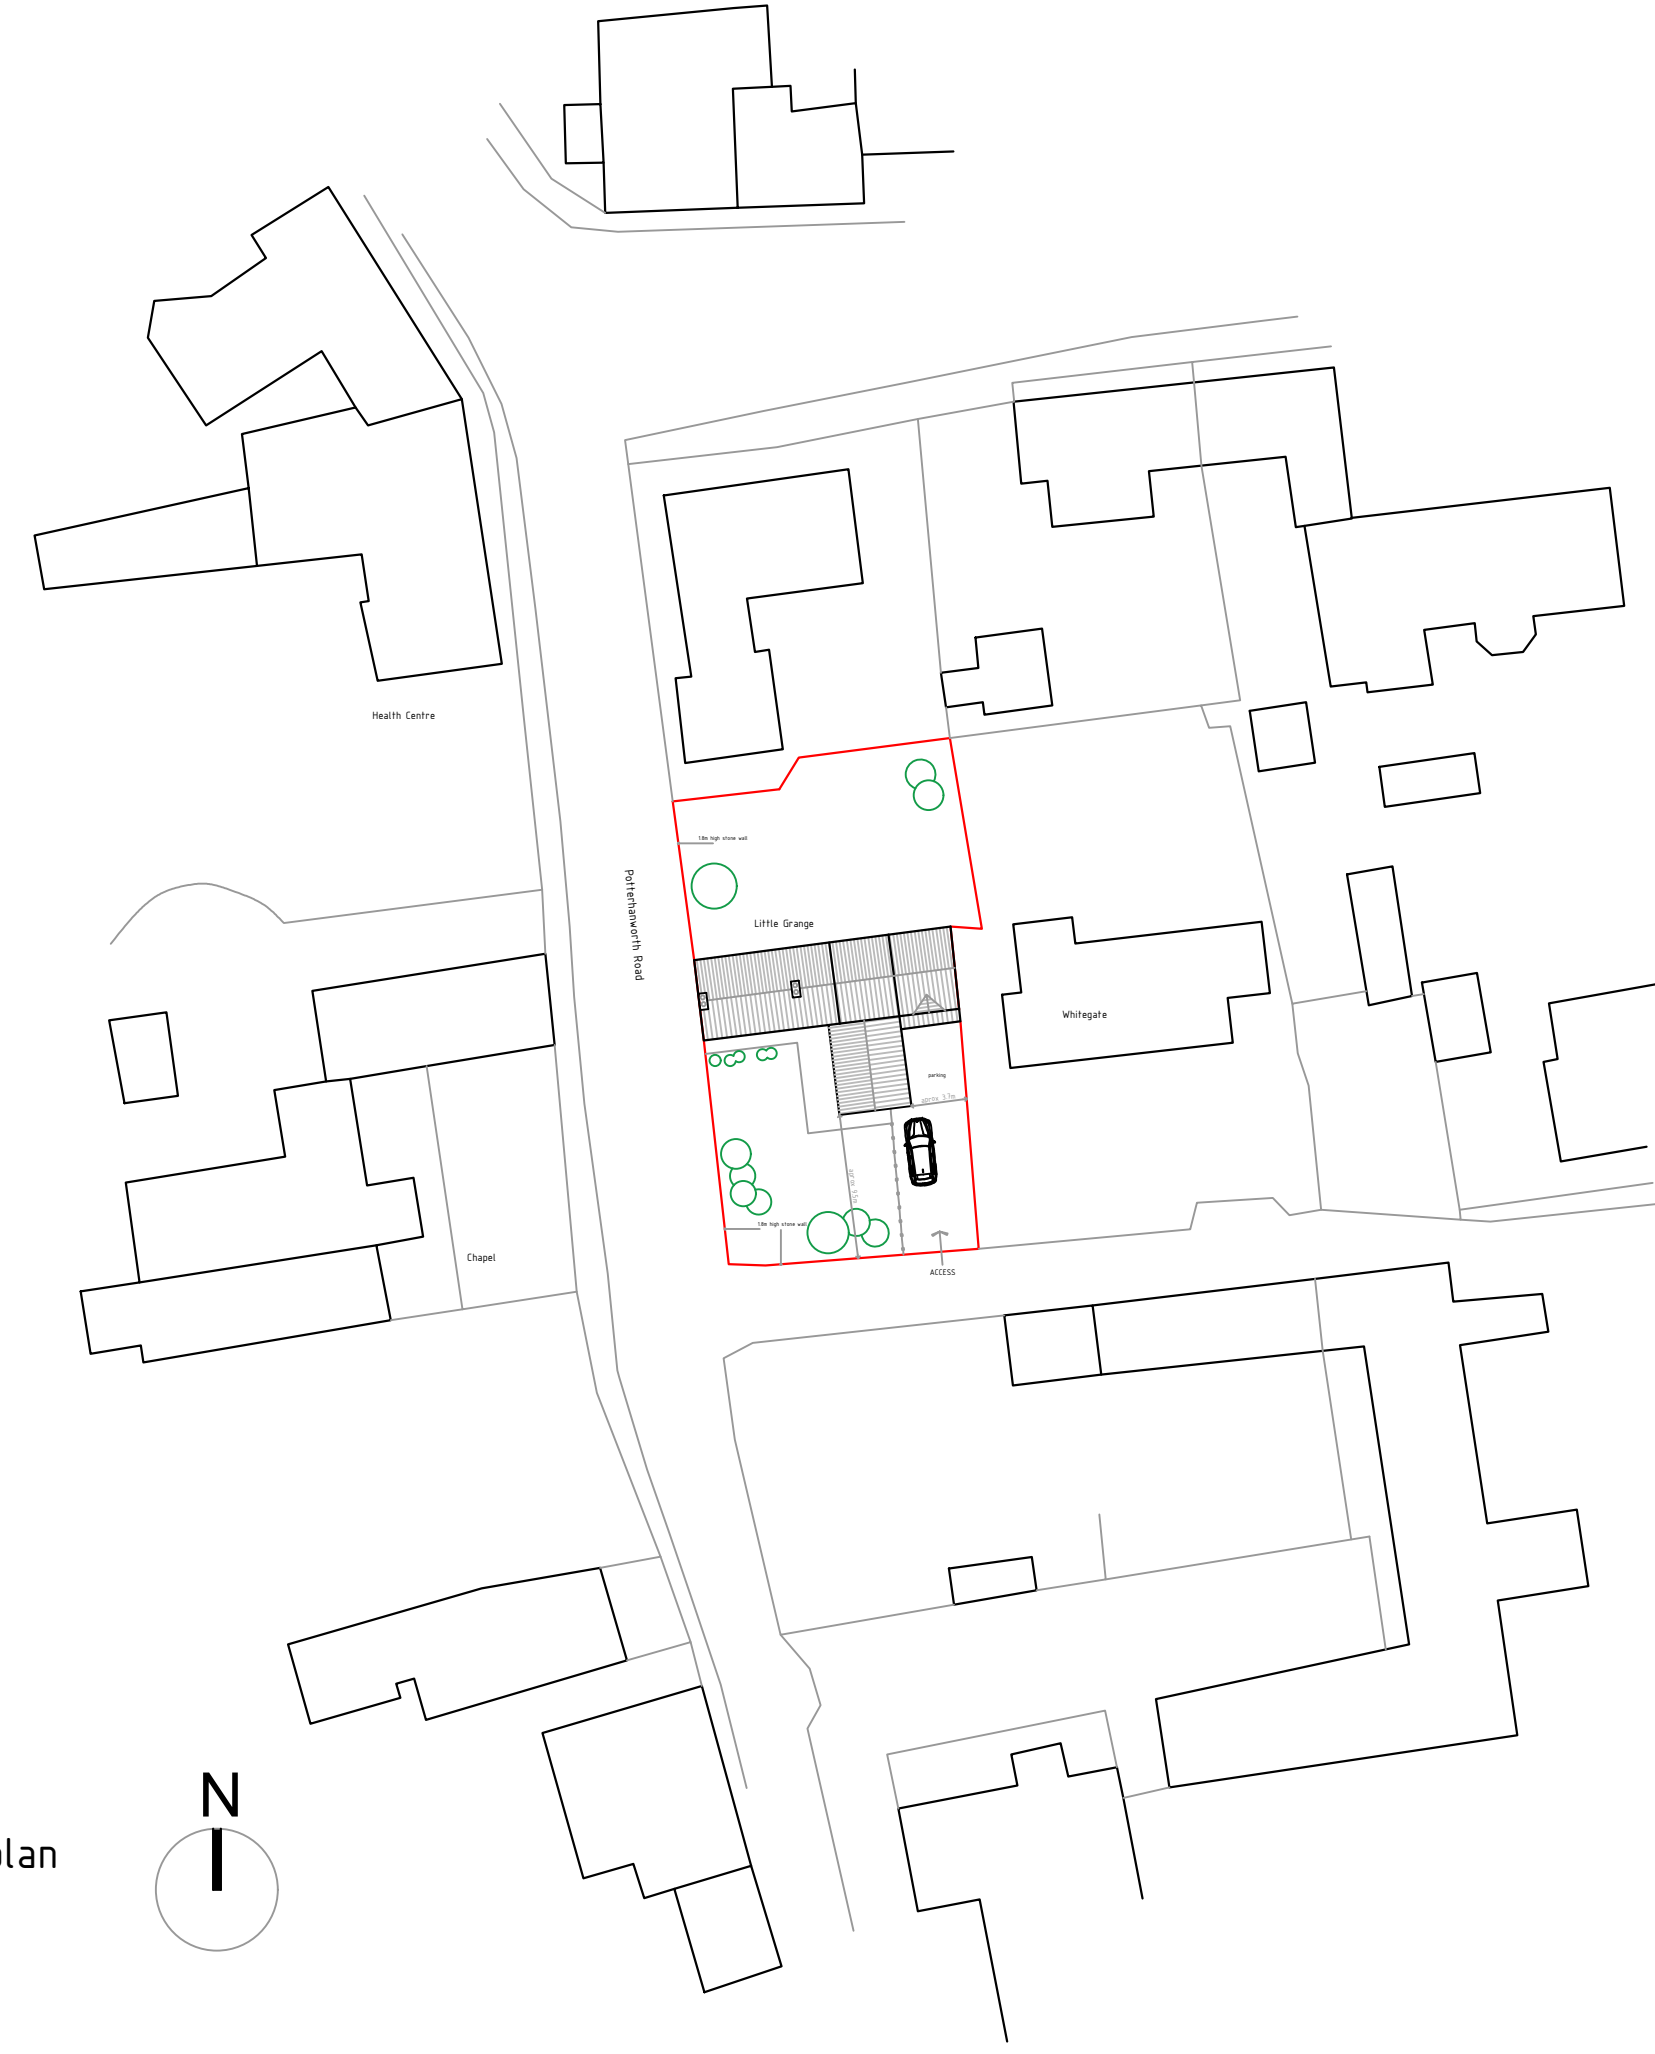

proposed block plan
Scale: 1:500



Householder Planning Application- resi extension
Little Grange, Heighington, Lincoln
Client: Mr Thacker

Issue Status

Consultation	<input type="checkbox"/>
Planning	<input checked="" type="checkbox"/>
B Regs	<input type="checkbox"/>
Construction	<input type="checkbox"/>

Title:
blockplans