




existing gf layout plan  
scale 1:50

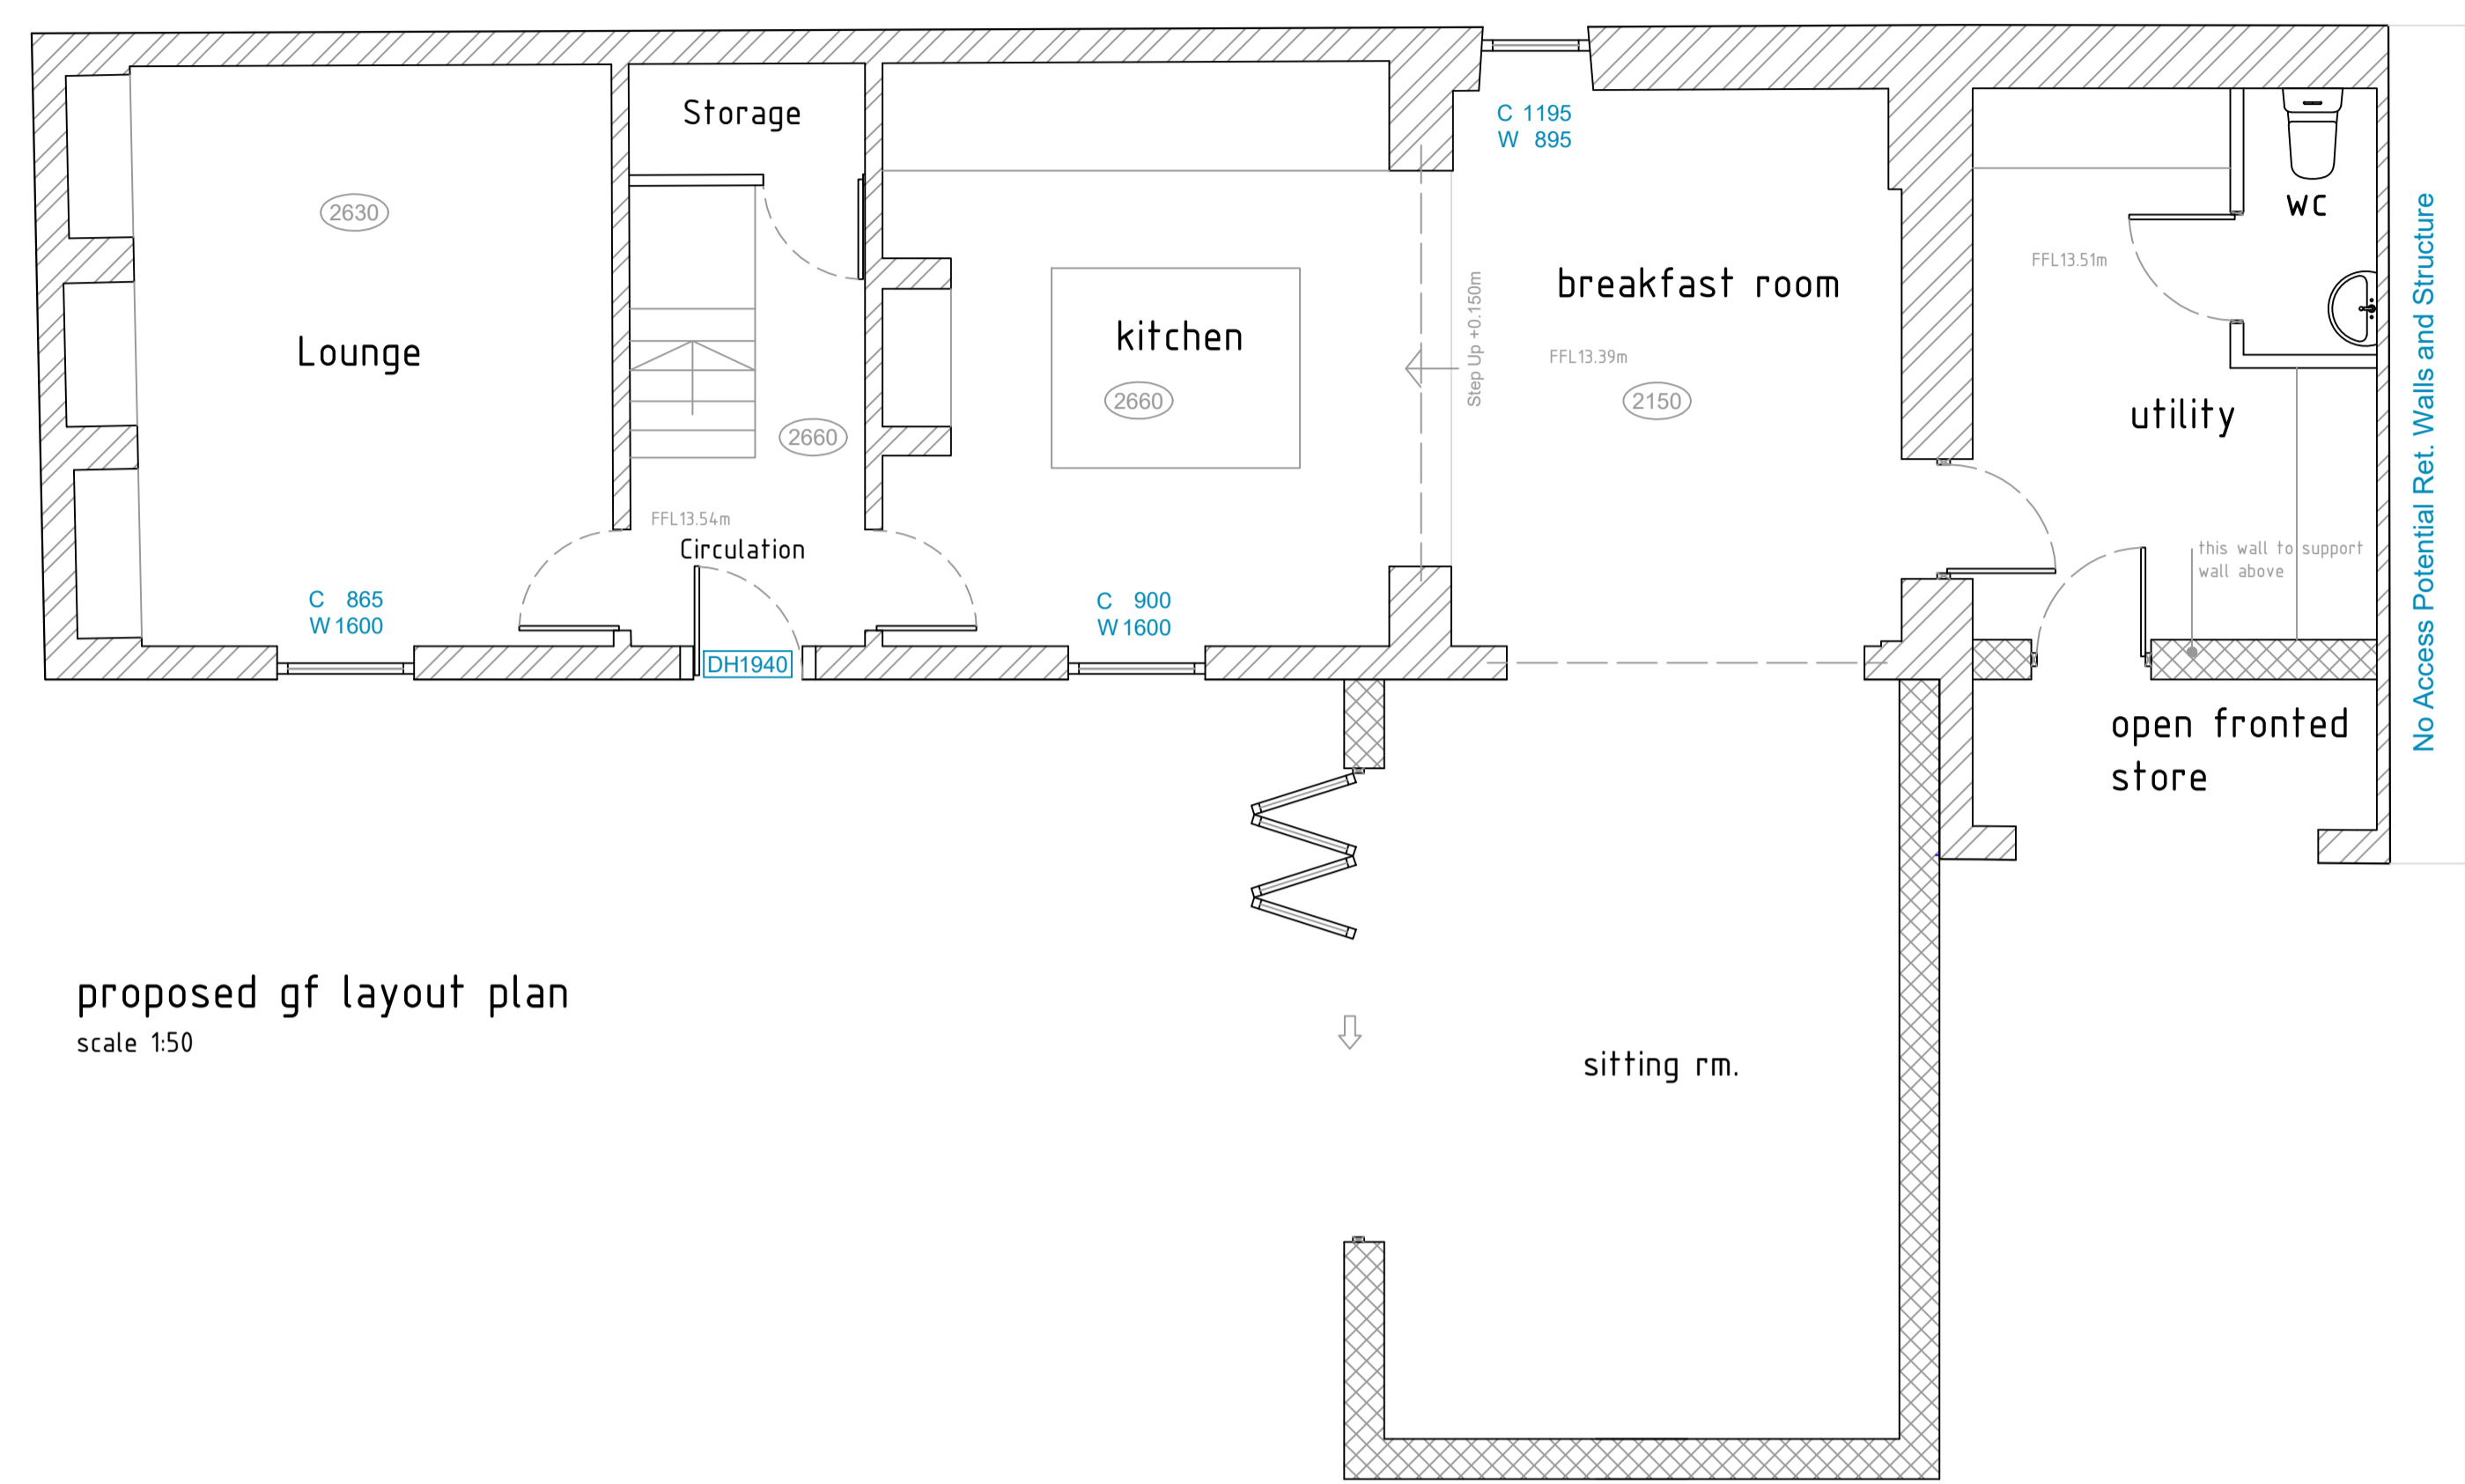

proposed gf layout plan  
scale 1:50

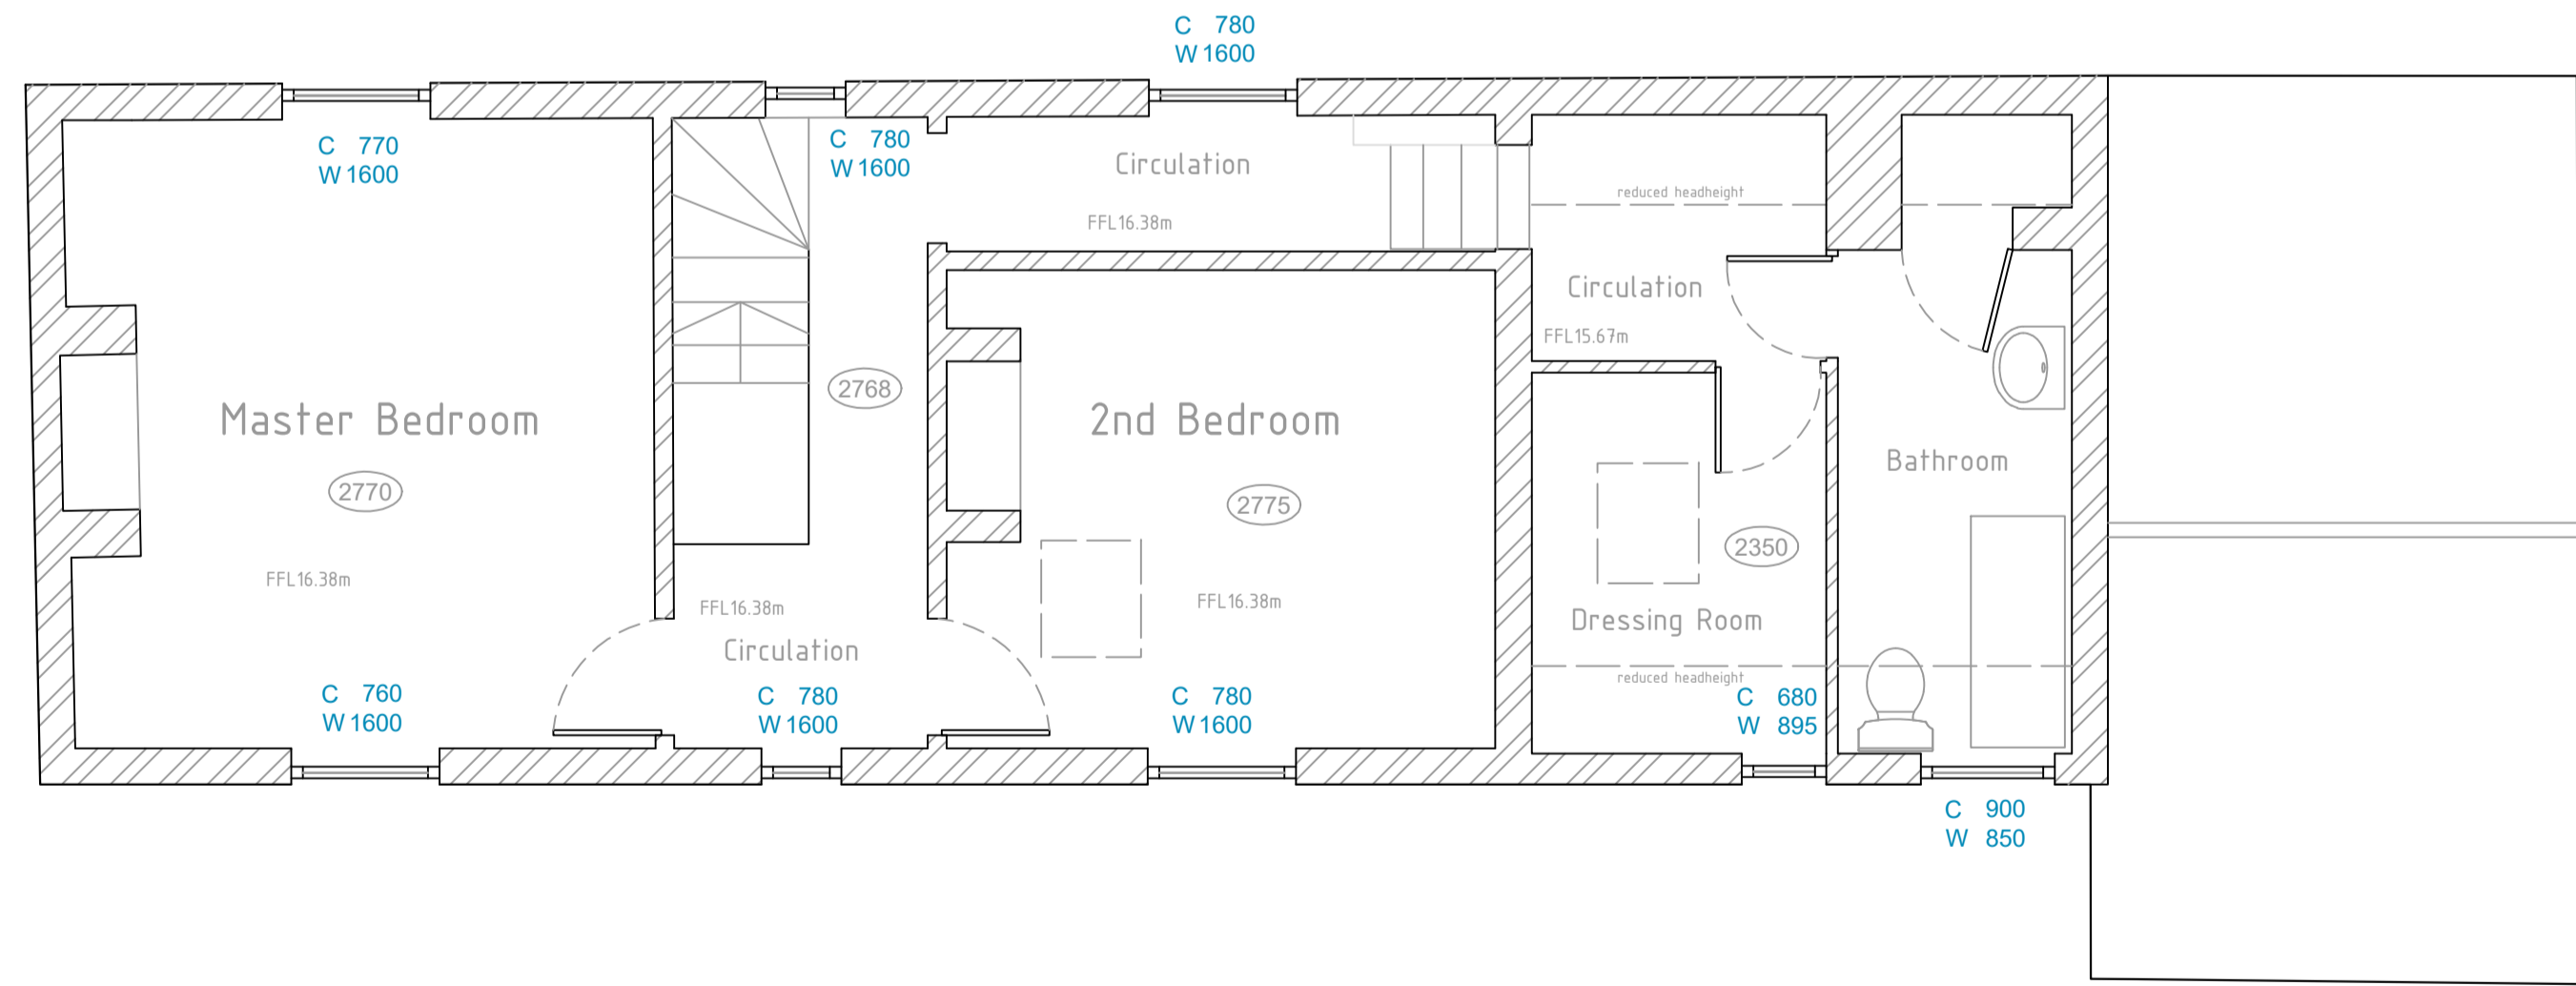

existing ff layout plan  
scale 1:50

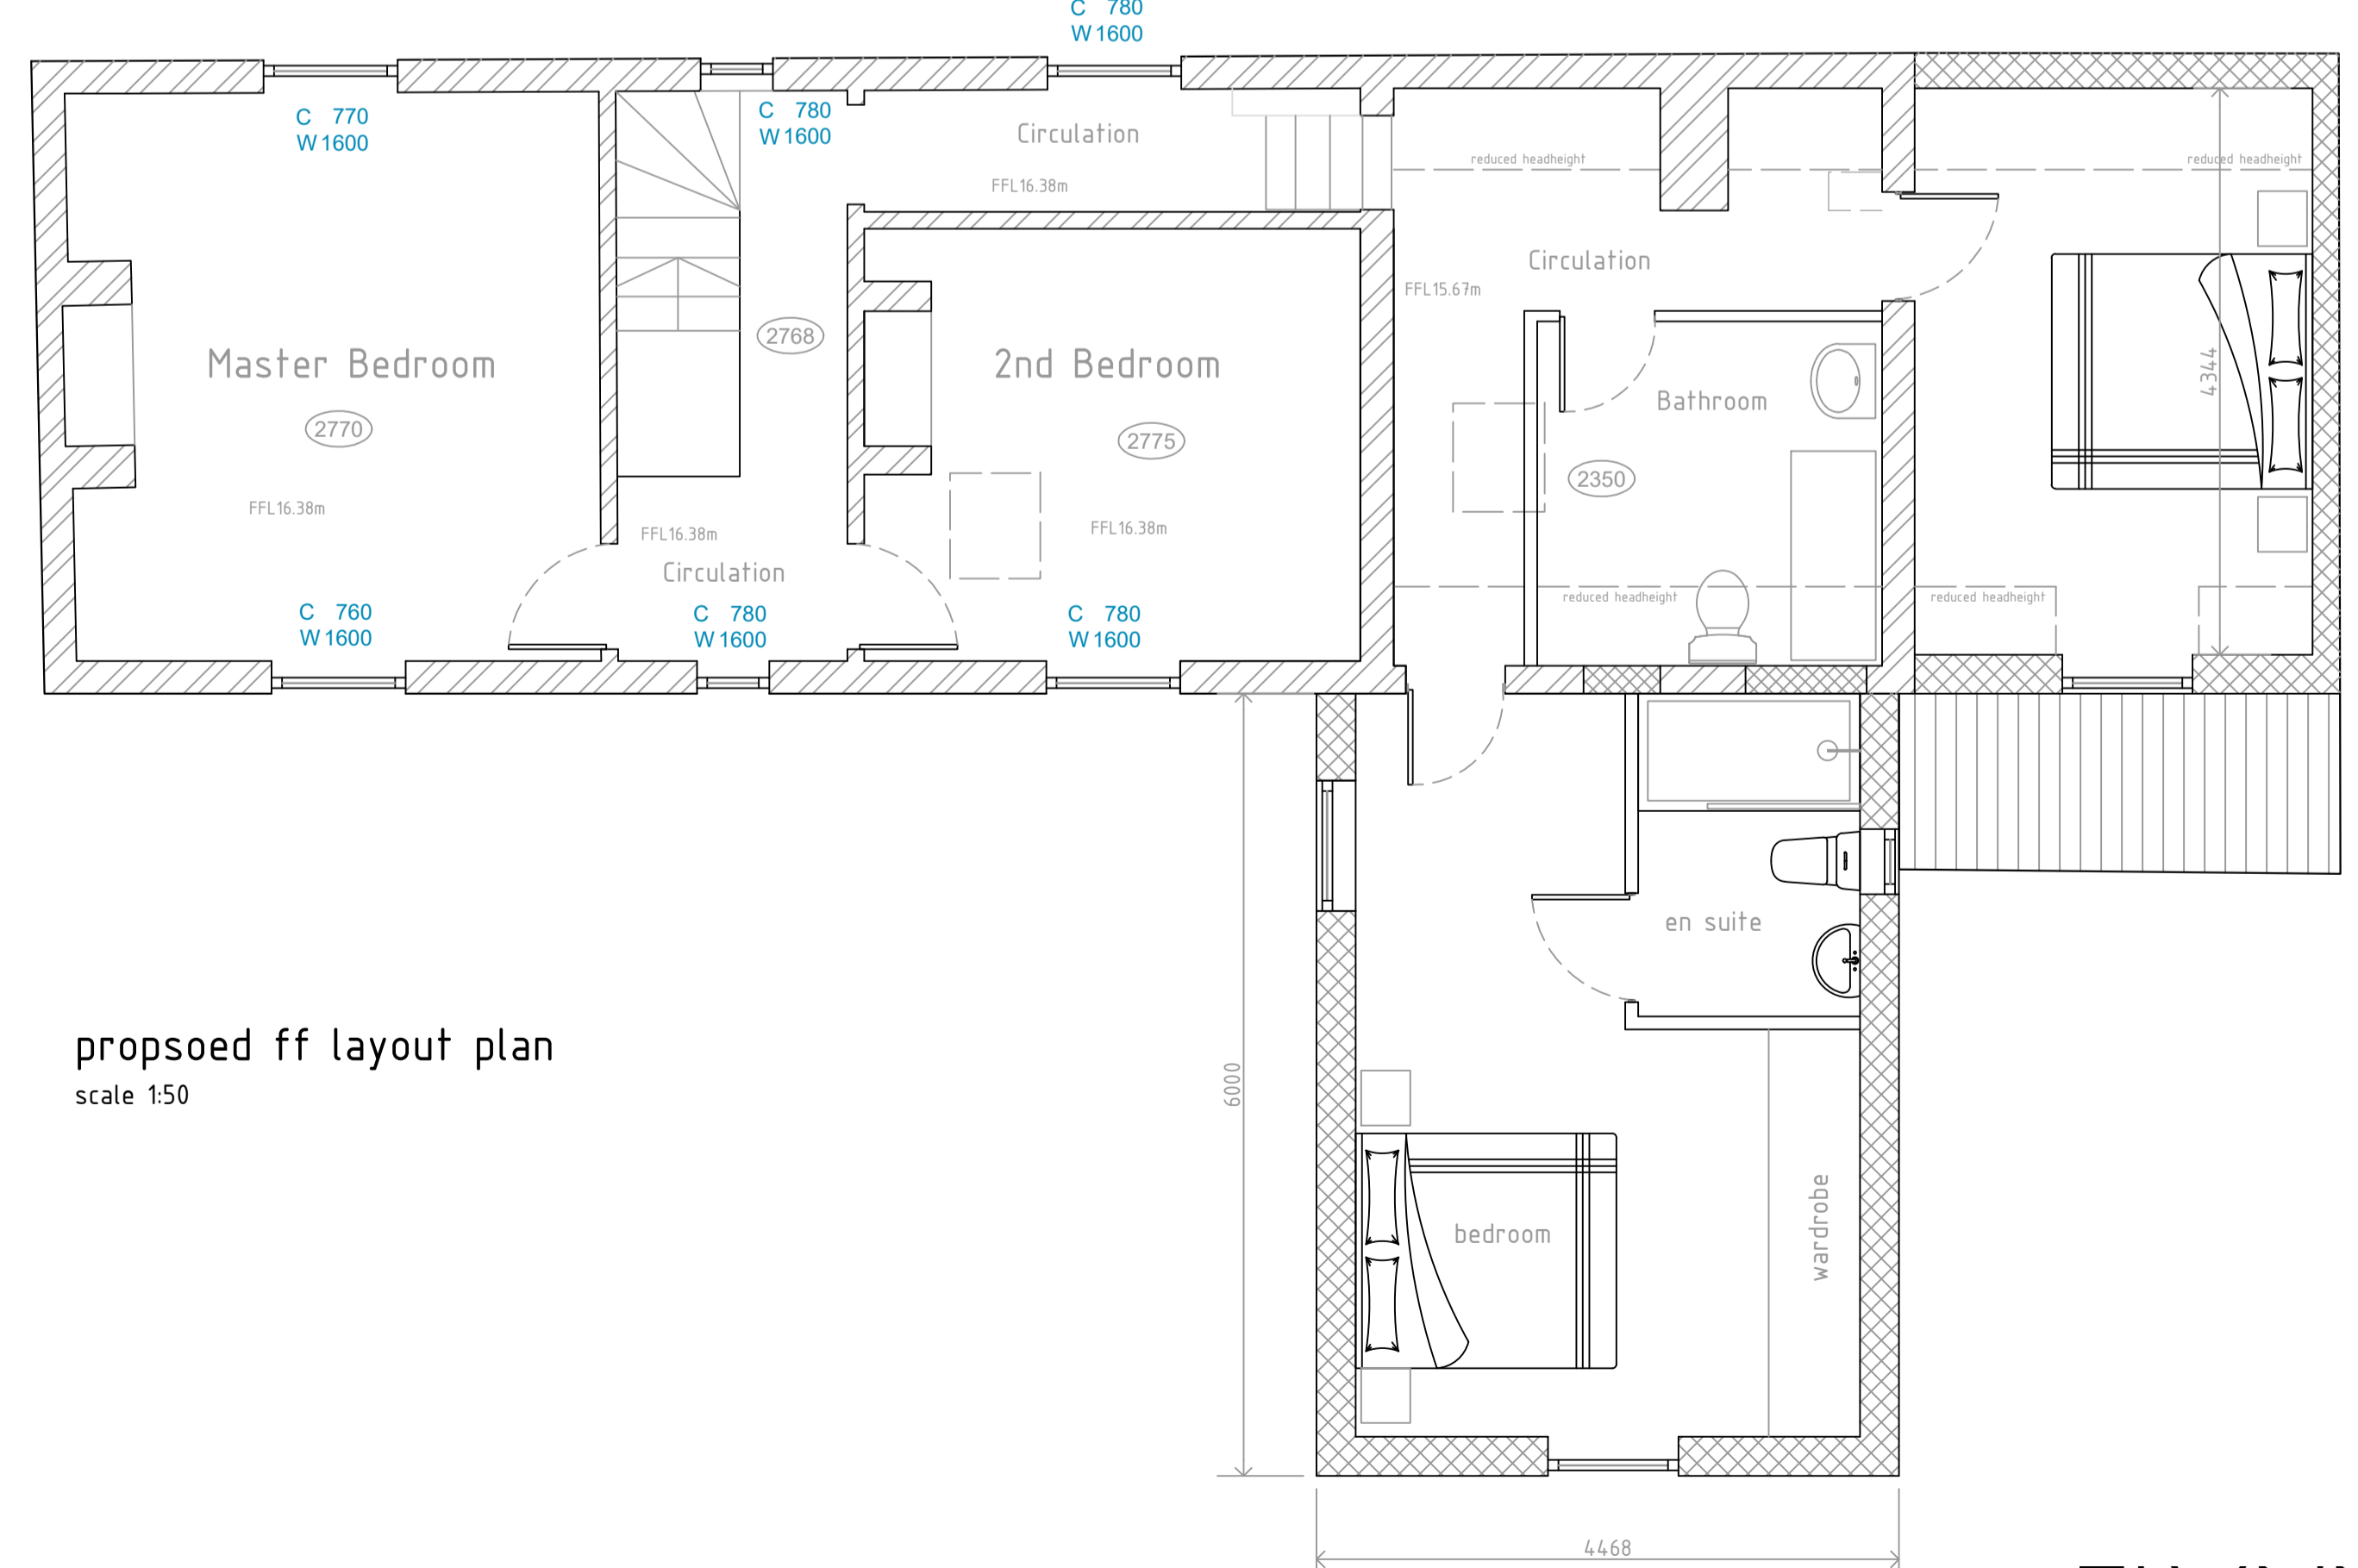

proposed ff layout plan  
scale 1:50

Householder Planning Application - resi extension  
Little Grange, Heighington, Lincoln  
Client: Mr Thacker

Issue Status	
Consultation	
Planning	X
B. Regs	
Construction	

Title:  
existing floor layouts  
proposed floor layouts