



SITEPLAN AS EXISTING
SCALE 1:200

0 2 4 6 8 10m
SCALE @ 1:200

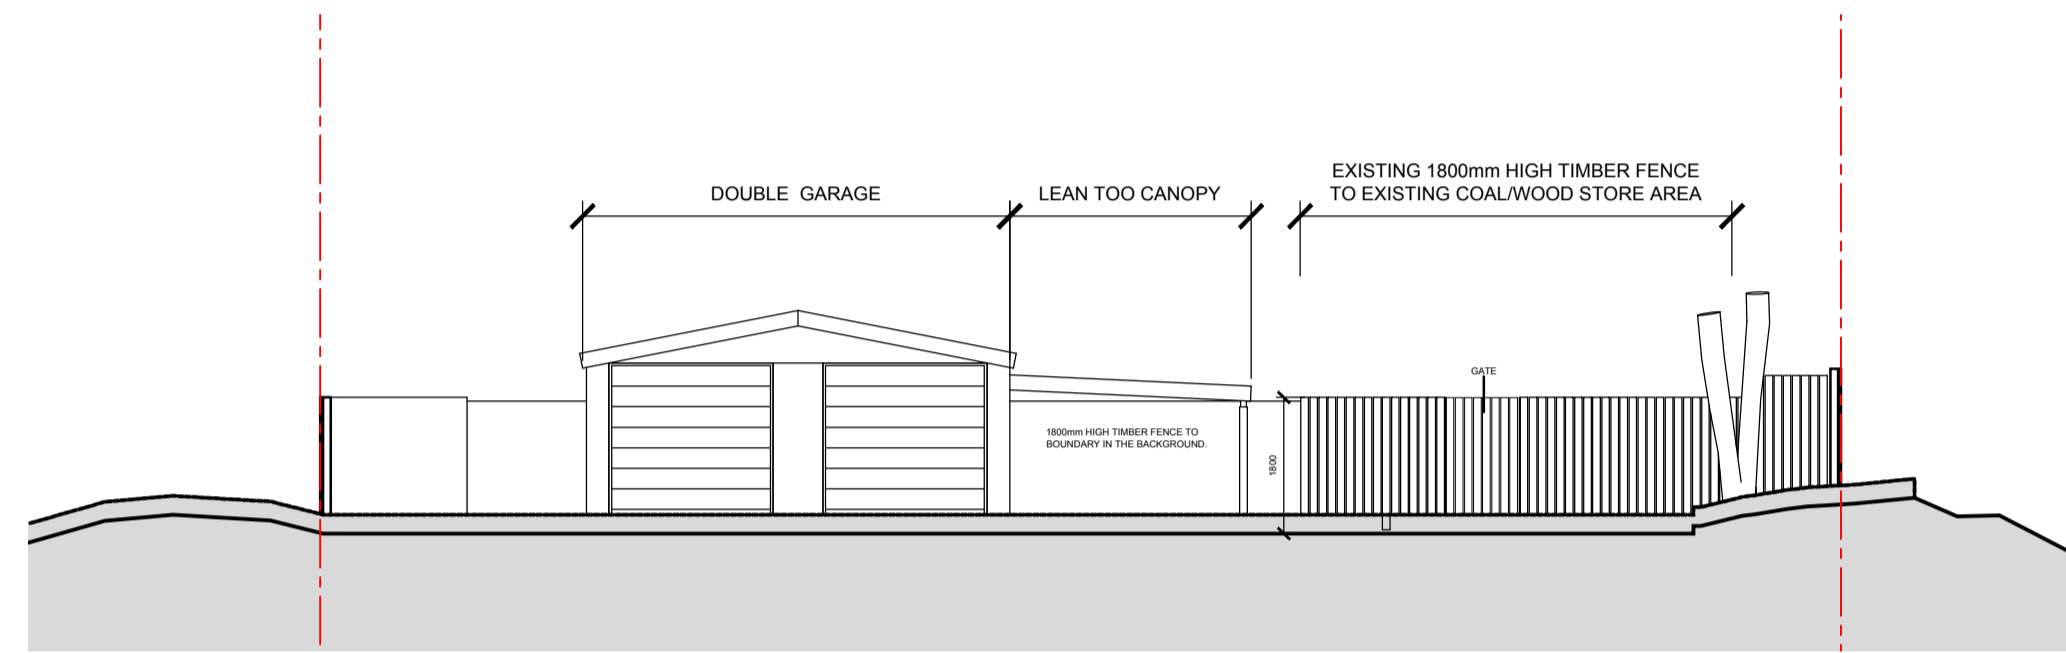


SECTIONAL ELEVATION "B" AS EXISTING
SCALE 1:100

0 1 2 3 4 5
SCALE @ 1:100

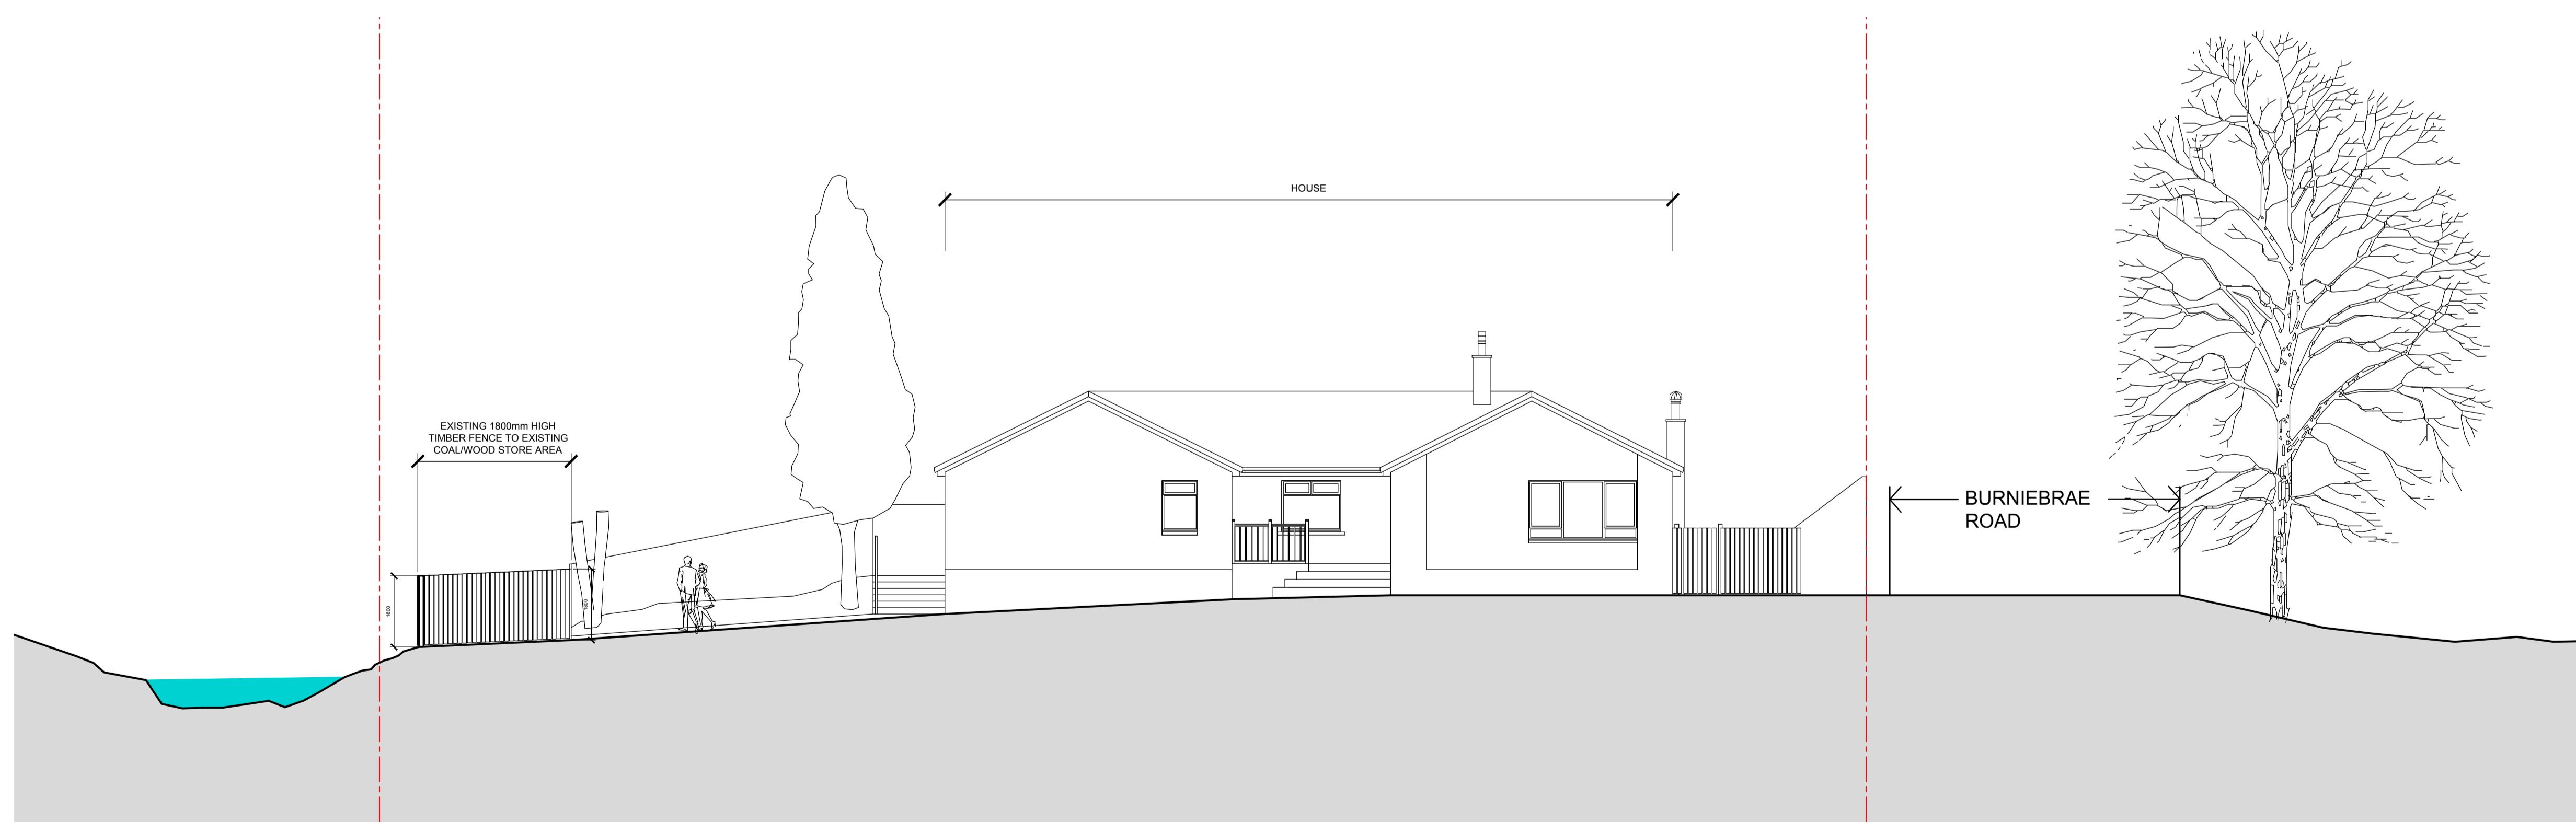

SECTIONAL ELEVATION "A" AS EXISTING
SCALE 1:100

0 1 2 3 4 5
SCALE @ 1:100

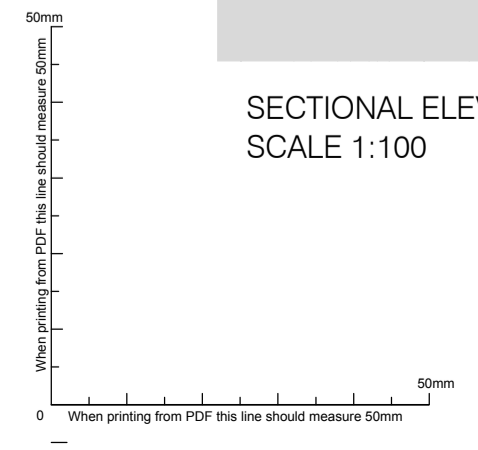

A LAYOUT REVISED, ELEVS + SCALE ADDED.	
project Erection of a raised platform to the rear of the property.	
EXISTING DRAWINGS	
client Mr & Mrs Clarkson Burniebrae House Burniebrae Road Chapelhall Mt.6 8QB	PLANNING
648-24_PL-002	SCALE AS SHOWN @A1 rev A