
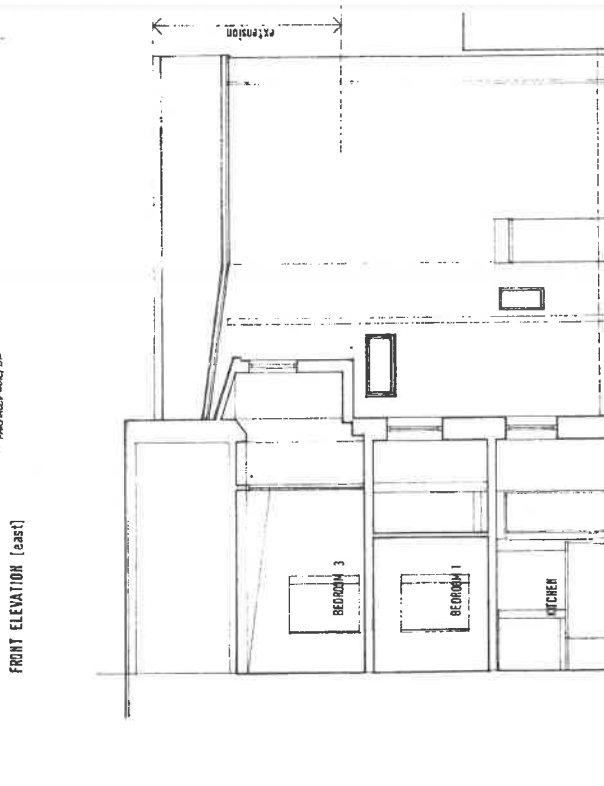
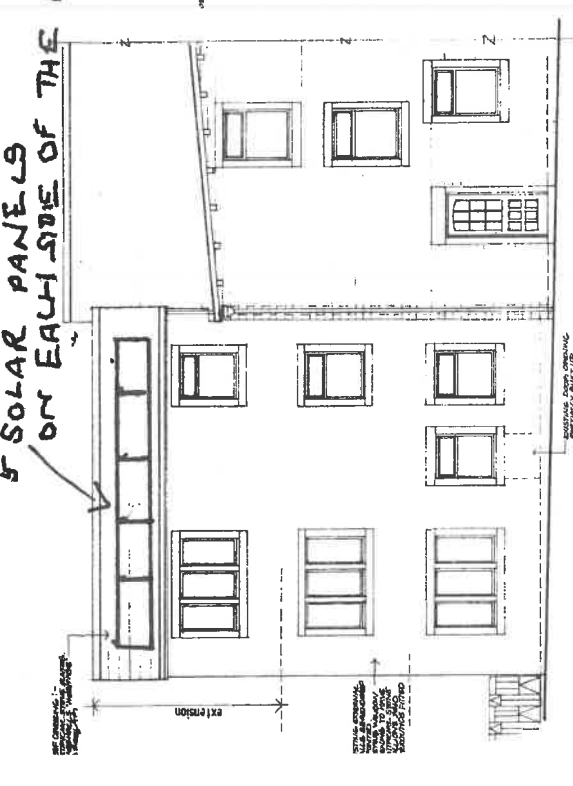
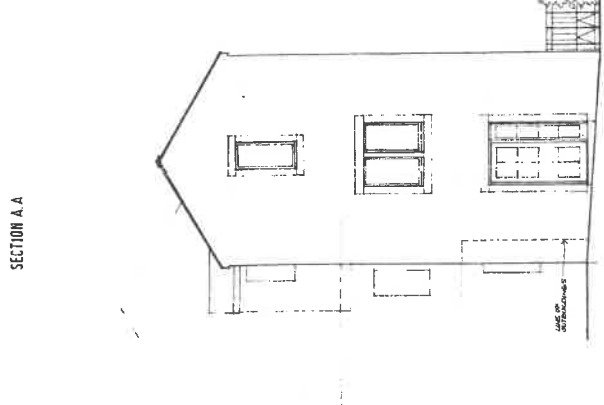
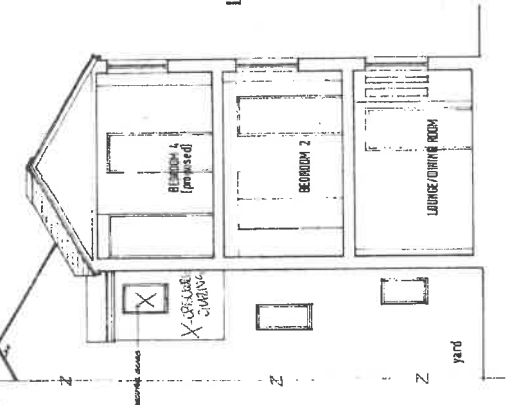


1 KITTY FOLD

5 SOLAR PANELS ON EACH SIDE OF THE ROOF

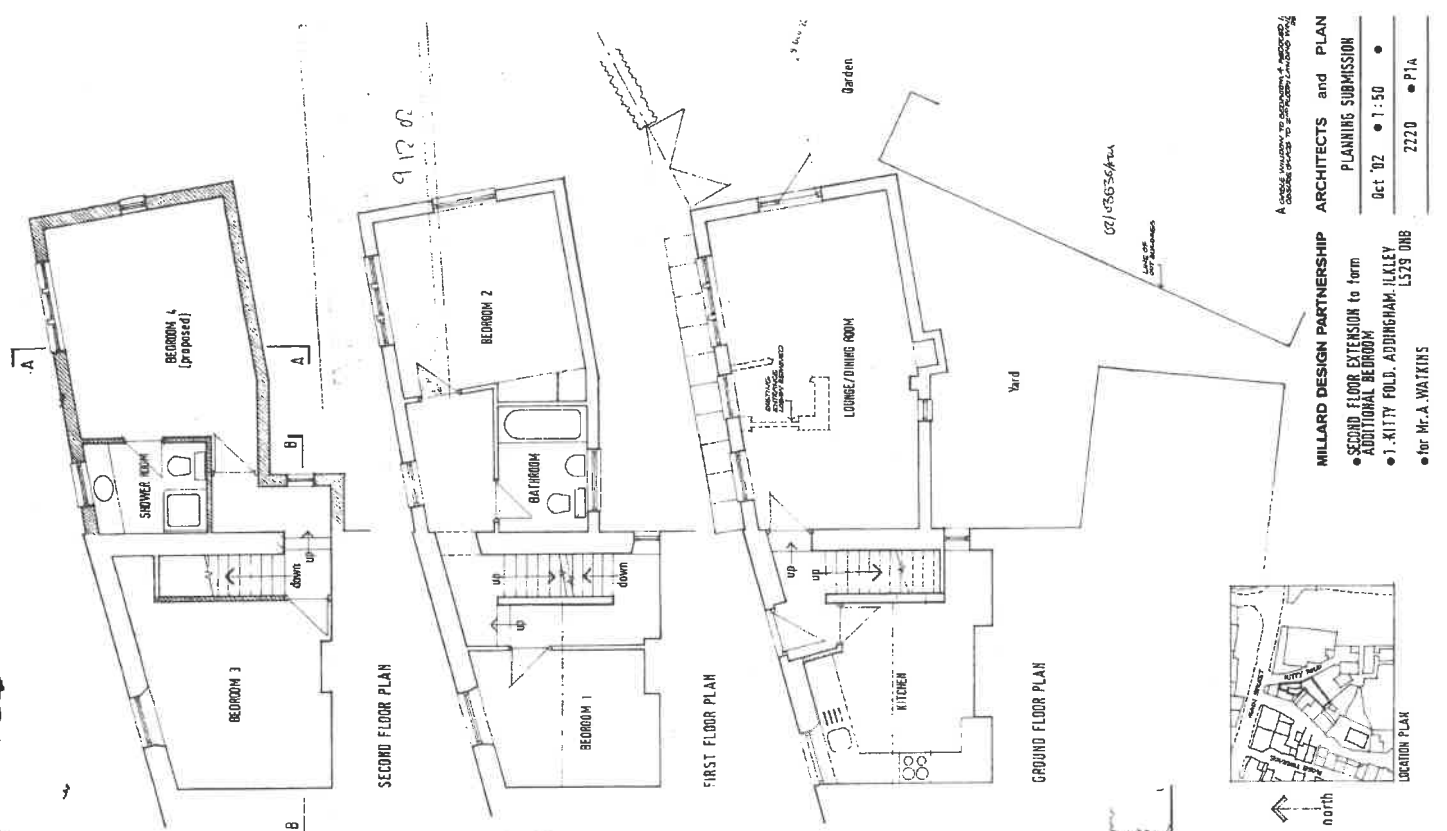


MILLARD DESIGN PARTNERSHIP ARCHITECTS and PLAN  
 PLANNING SUBMISSION  
 Oct '02 • 1:50 •  
 • T. KITTY FOLD, ADDINGHAM, L529 0HB  
 • for Mr. A. WATKINS  
 2220 • P1A

1 Kitty Fold, LS29 ONB

Scale 1:100

6.7m

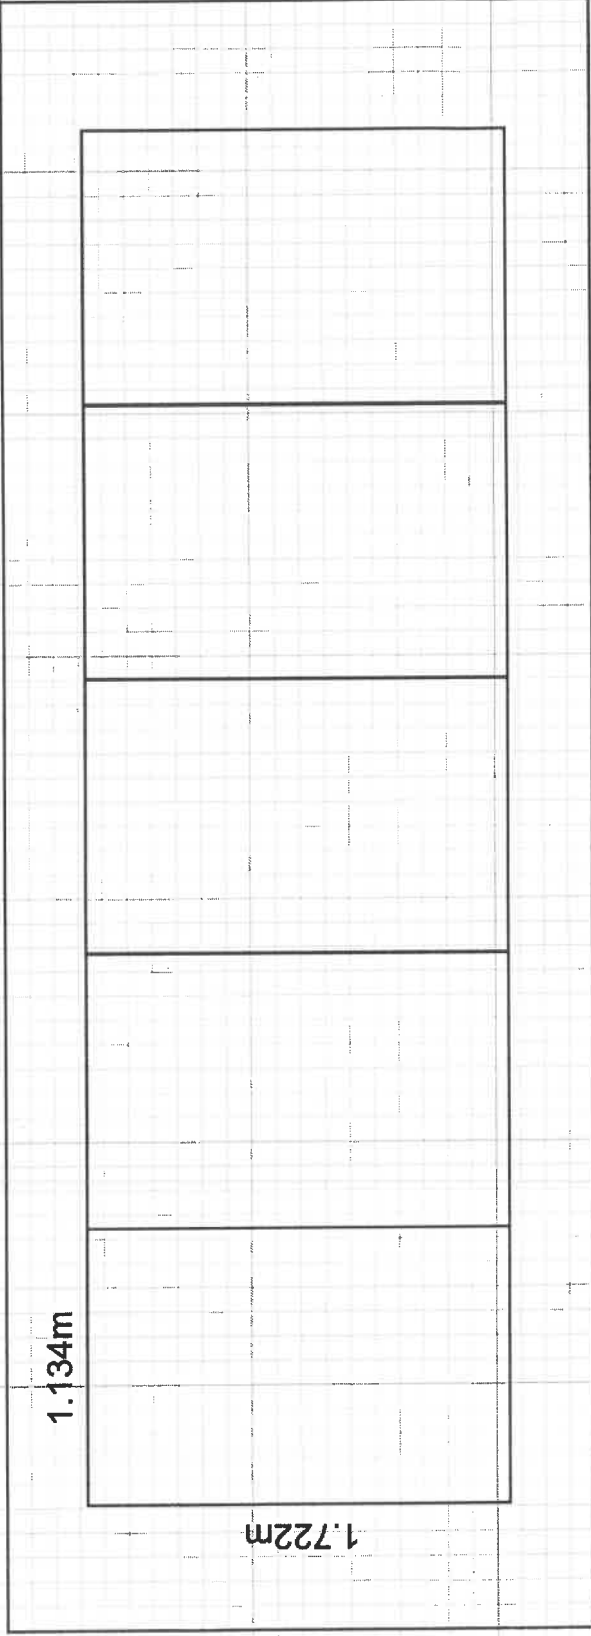

1.134m

1.722m

2.4m

1

2

3

4