



North East (Side) Elevation

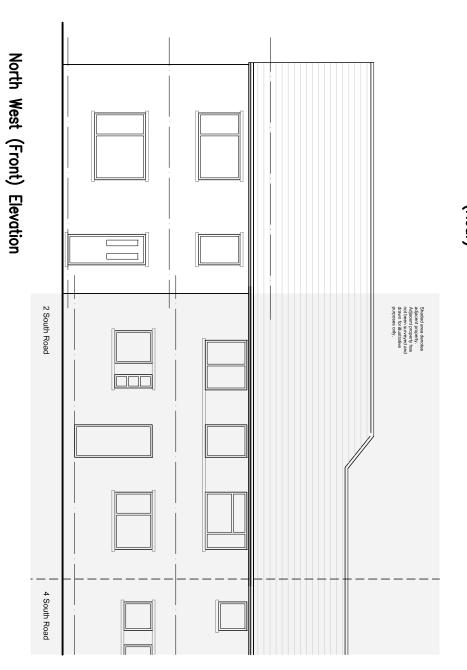

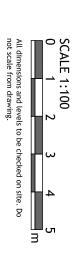



2nd Floor, 29 Station Road, Steeton, Keighley BD20 6RL T. 01535 655295

www.AVArchitects.co.uk info@avarchitects.co.uk

Project Title

2 South Road Cullingworth Bradford

Drawing Title

Proposed Elevations

655A

(31)01Rev

Date **Jan 24** Scale 1:100 Drawn **MT** A3 Size

THESE DRAWING ARE PREPARED SOLELY FOR THE PURPOSE OF THE ISSUE OF PLANNING AND/OR BUILDING REGULATION SUBMISSION AND SHOULD NOT BE USED FOR ANY OTHER PURPOSE.