
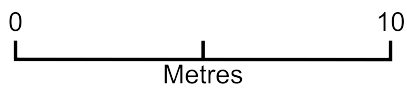


19 foxes way comberton

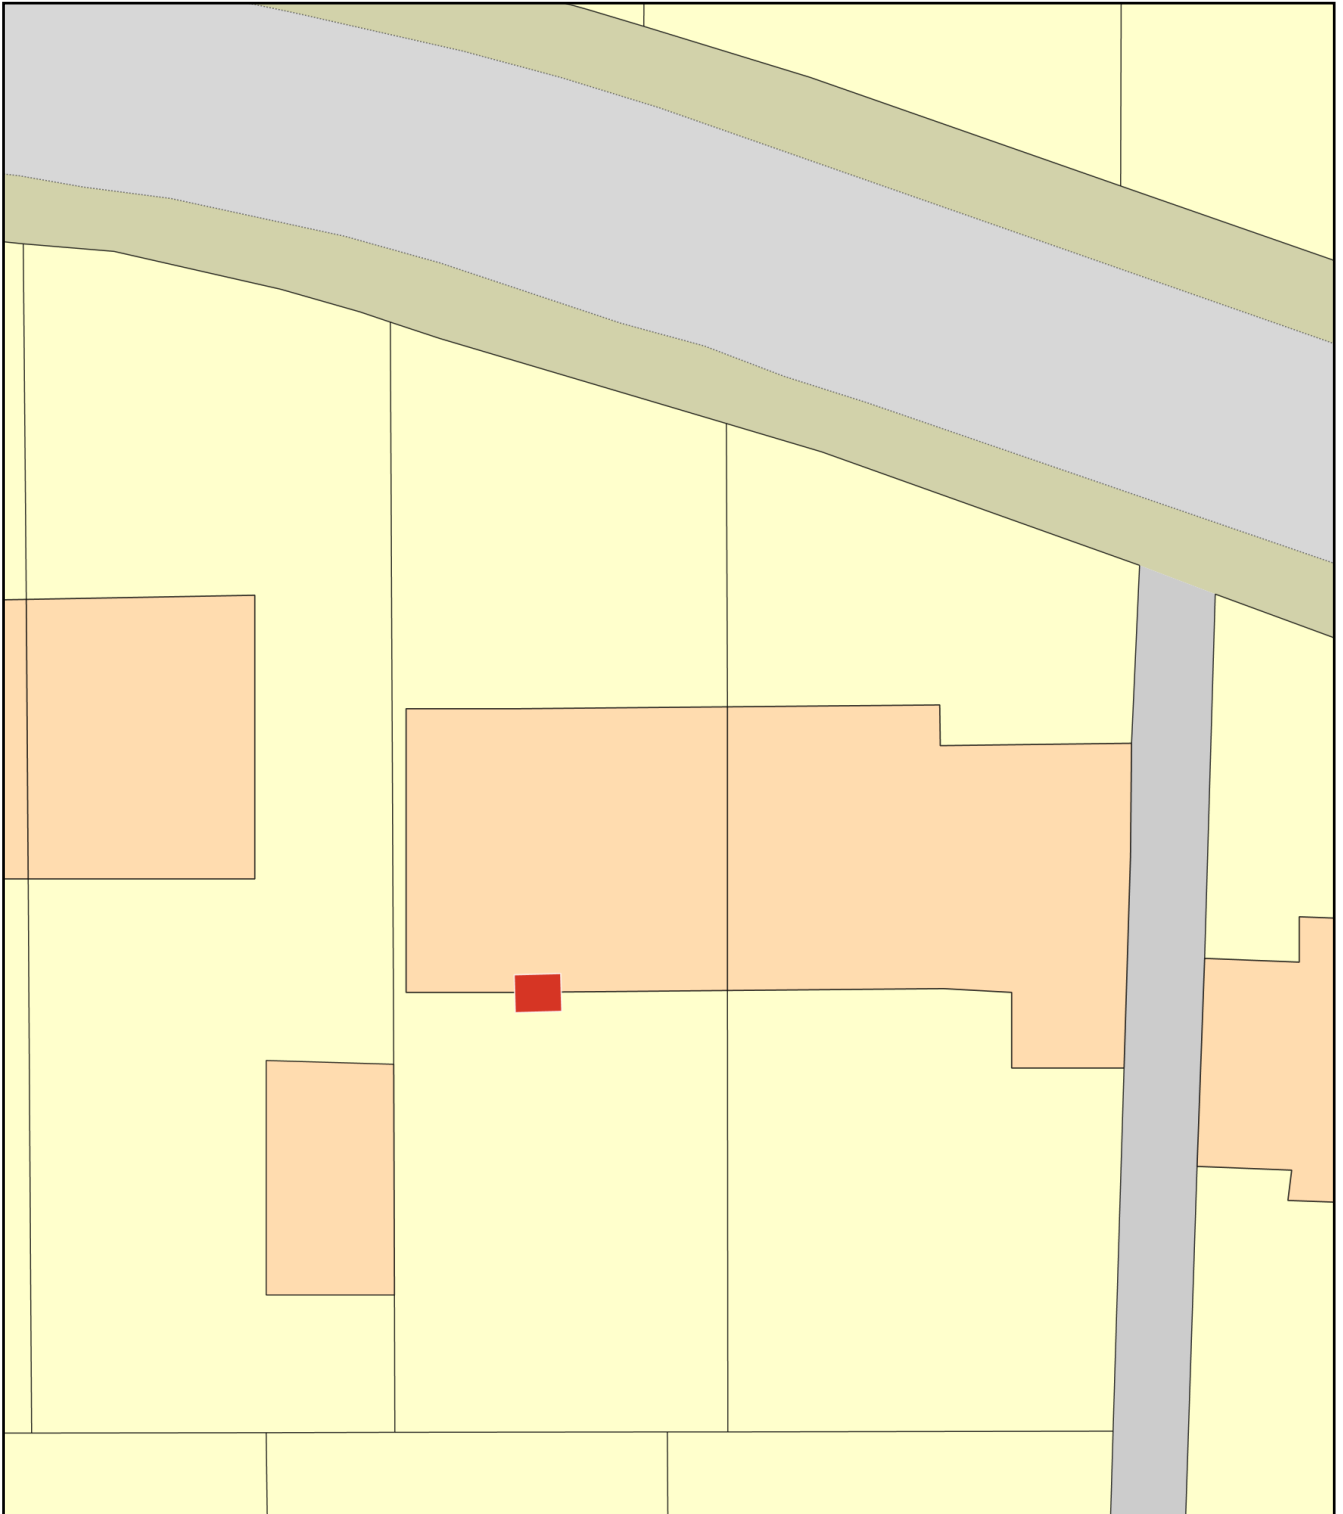

Plan Produced for: Elizabeth Hunt for planning
Date Produced: 25 Feb 2024
Plan Reference Number: TQRQM24056130516996
Scale: 1:200 @ A4