



5 3D Overview



2 view towards mezzanine

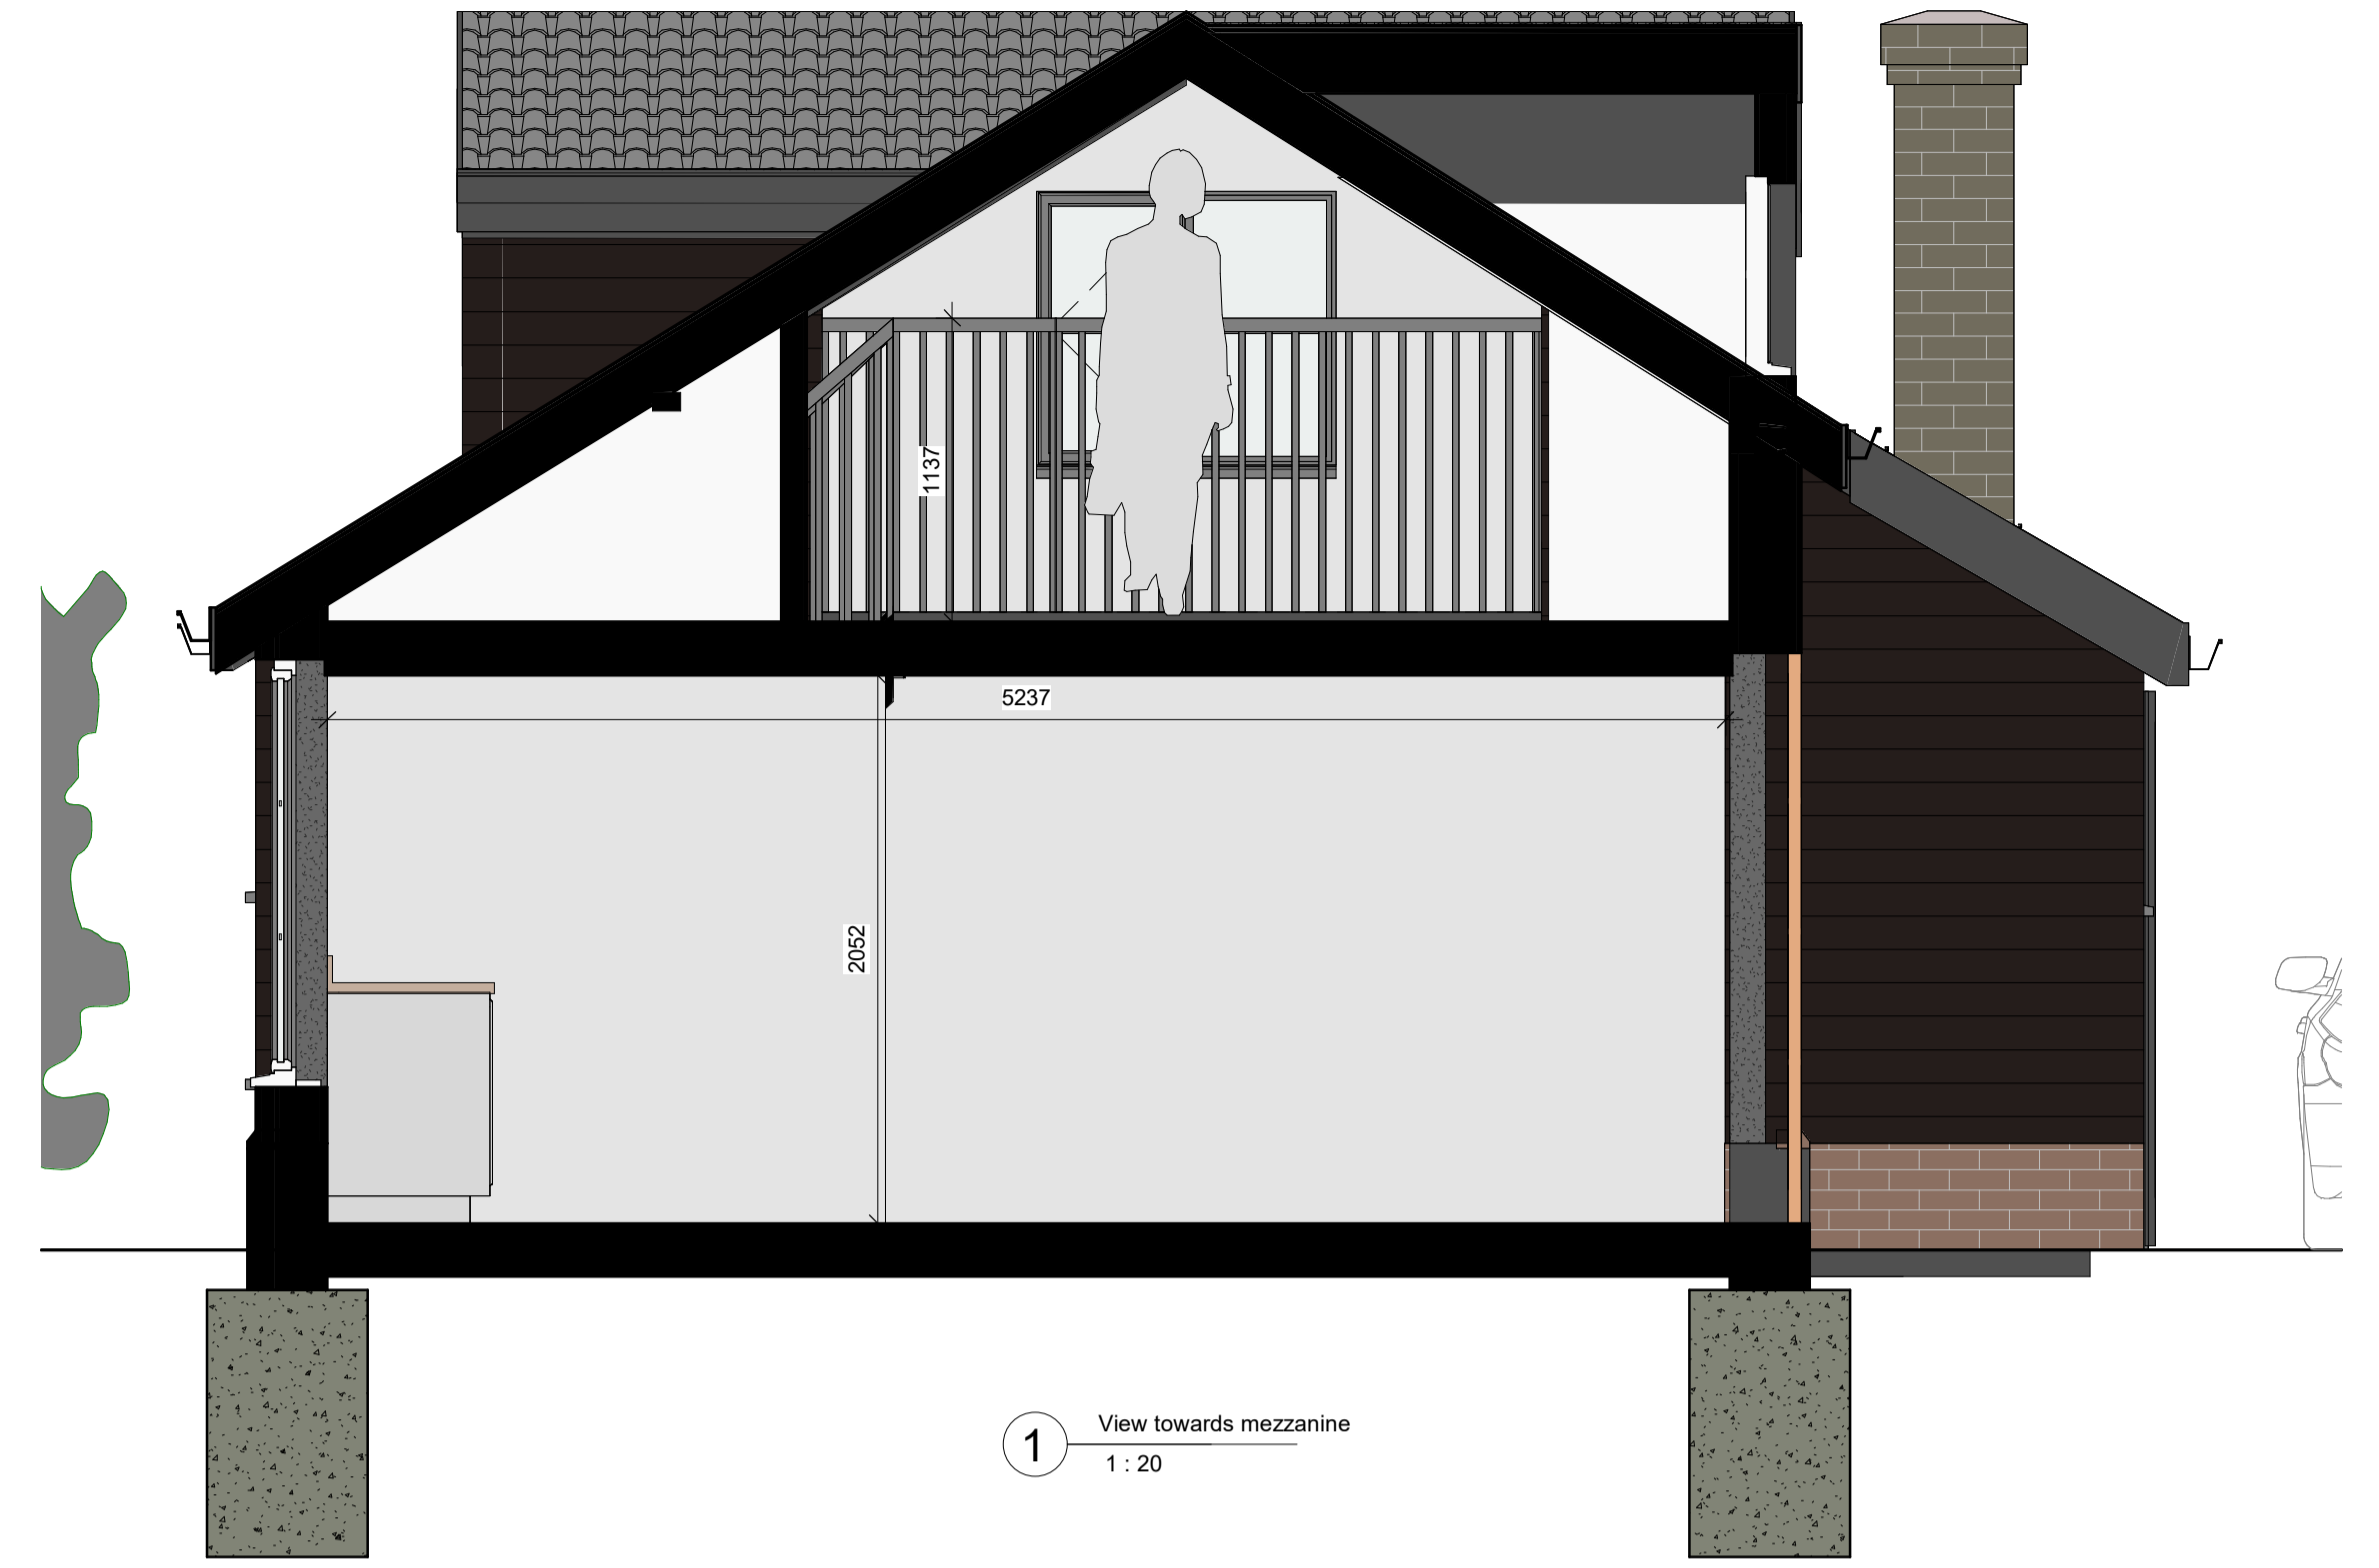

1 View towards mezzanine
1 : 20

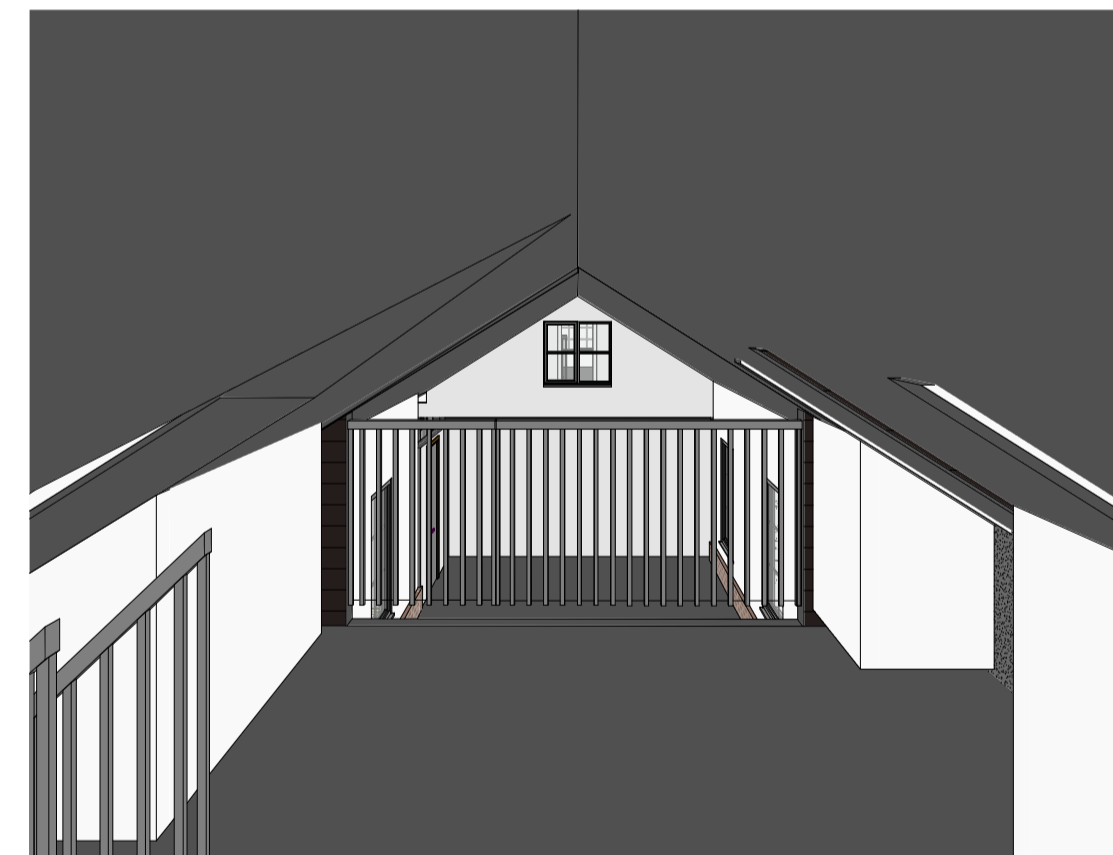

3 View From Mezzanine



4 3D View 5

Issued For:
DRAFT

Drawing Address:
Unnamed

Drawing No:
AHP ACD 04 Proposed Internal 3D Views

Rev: 01

North

Scale: 1 : 20



www.architecturalhouseplans.co.uk

