
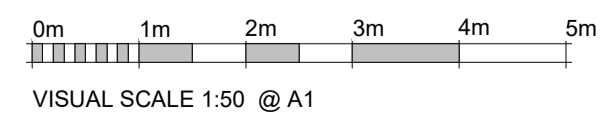
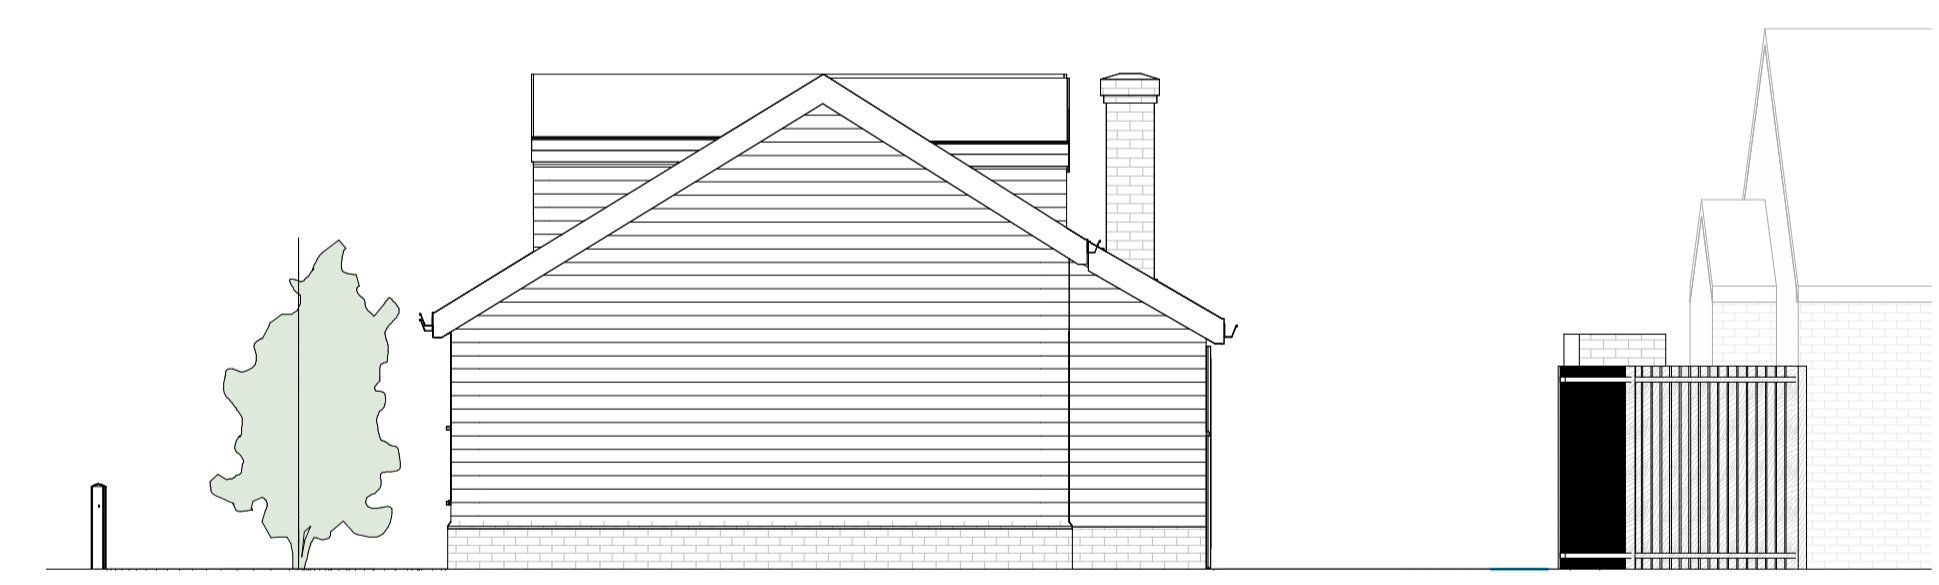


Tree Removed and Replaced by 3 trees Along Frontage of Property

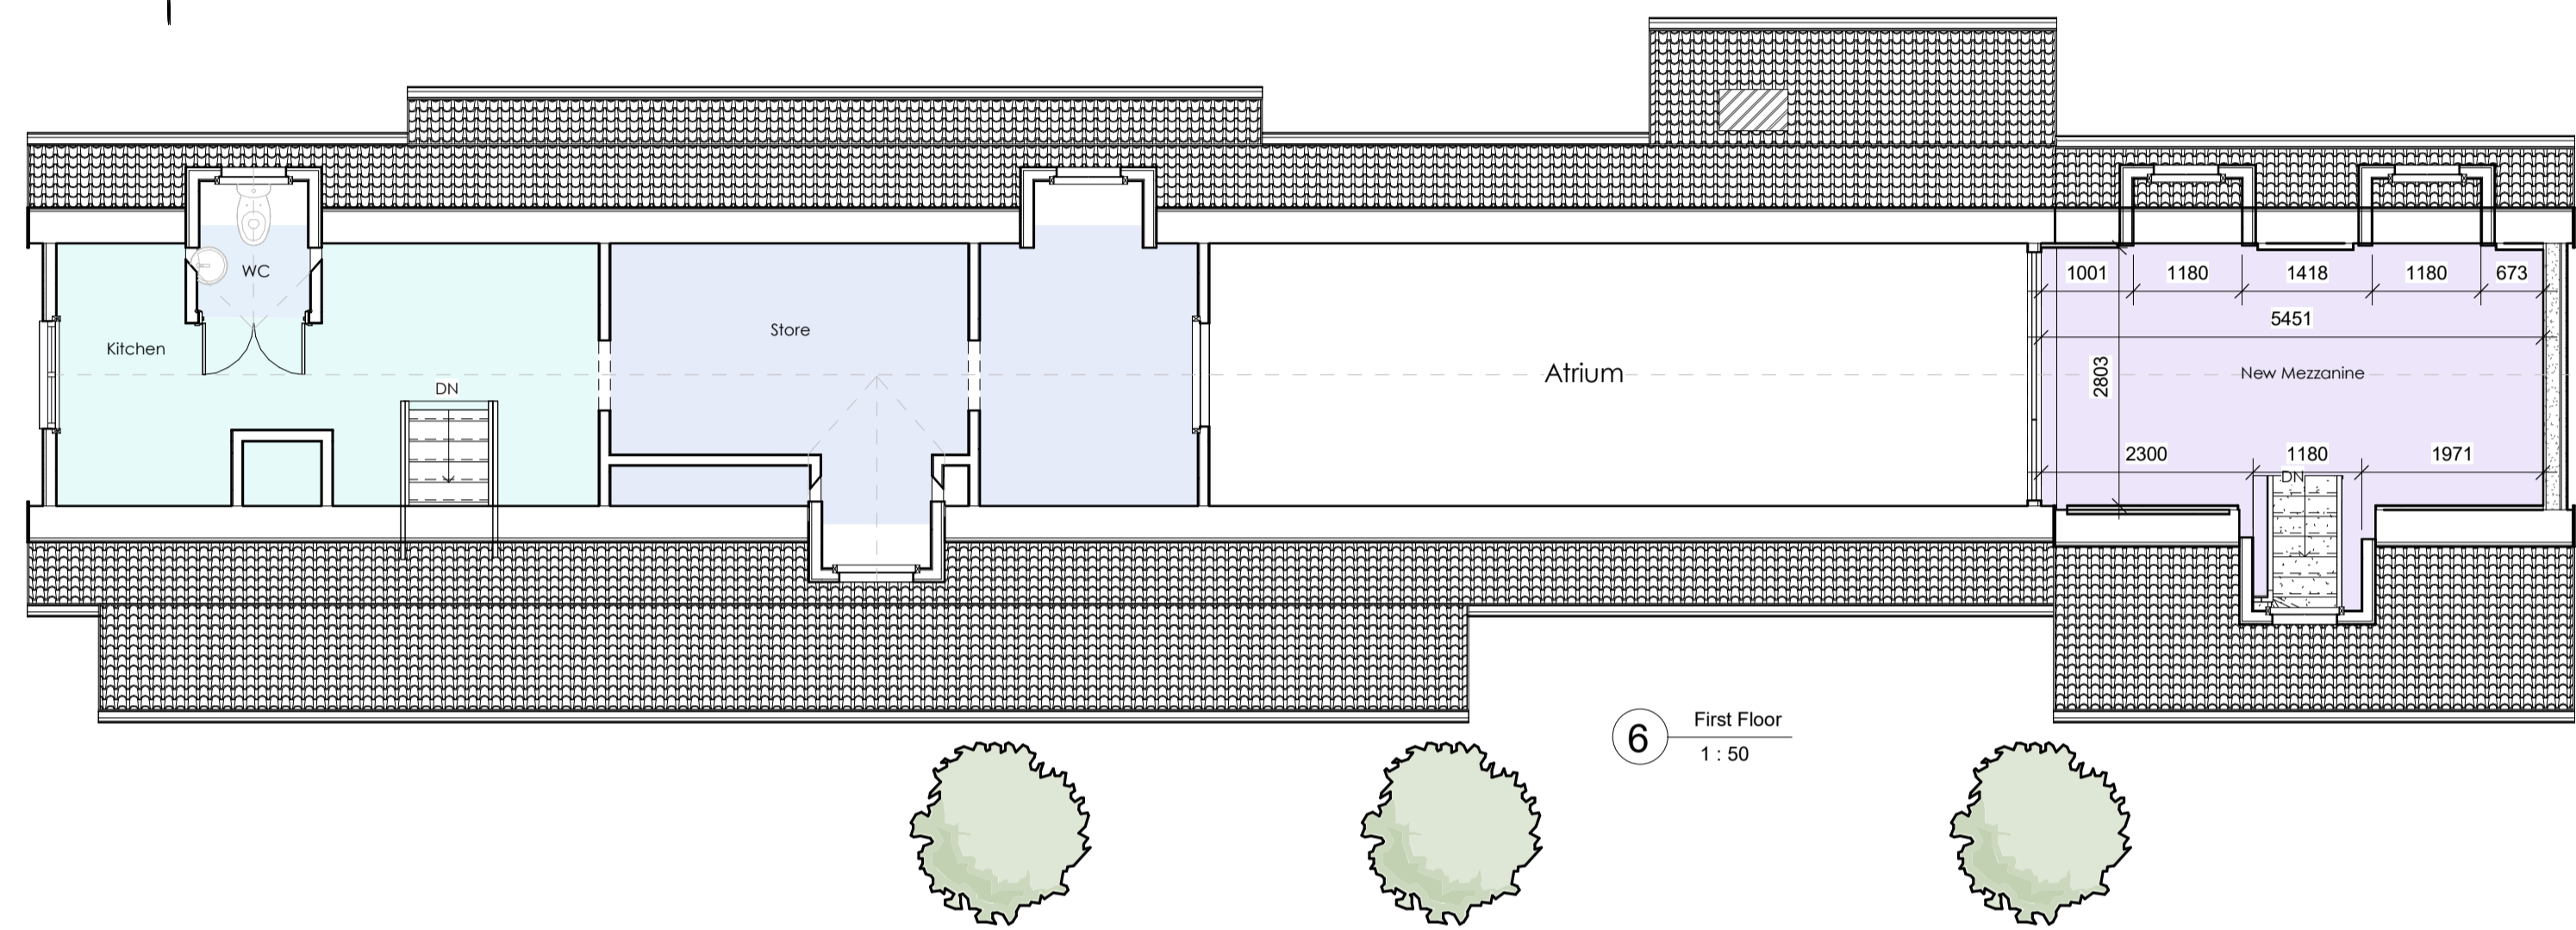


Issued For:
DRAFT

Drawing Address:
Ark Colour Design - The Old Piano Workshop - 87 High Street Landbeach CB25 9FR

Drawing No:
AHP ACD 03 Proposed Plans and Elevations

Rev: 01
Scale: 1 : 50

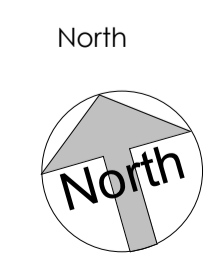

architectural house plans
Leigh Graves
tel 07843 099418
leigh@architecturalhouseplans.co.uk

www.architecturalhouseplans.co.uk AUTODESK Checkatrade

CJAT affiliate