


01-Ground Floor FFL
1 : 50

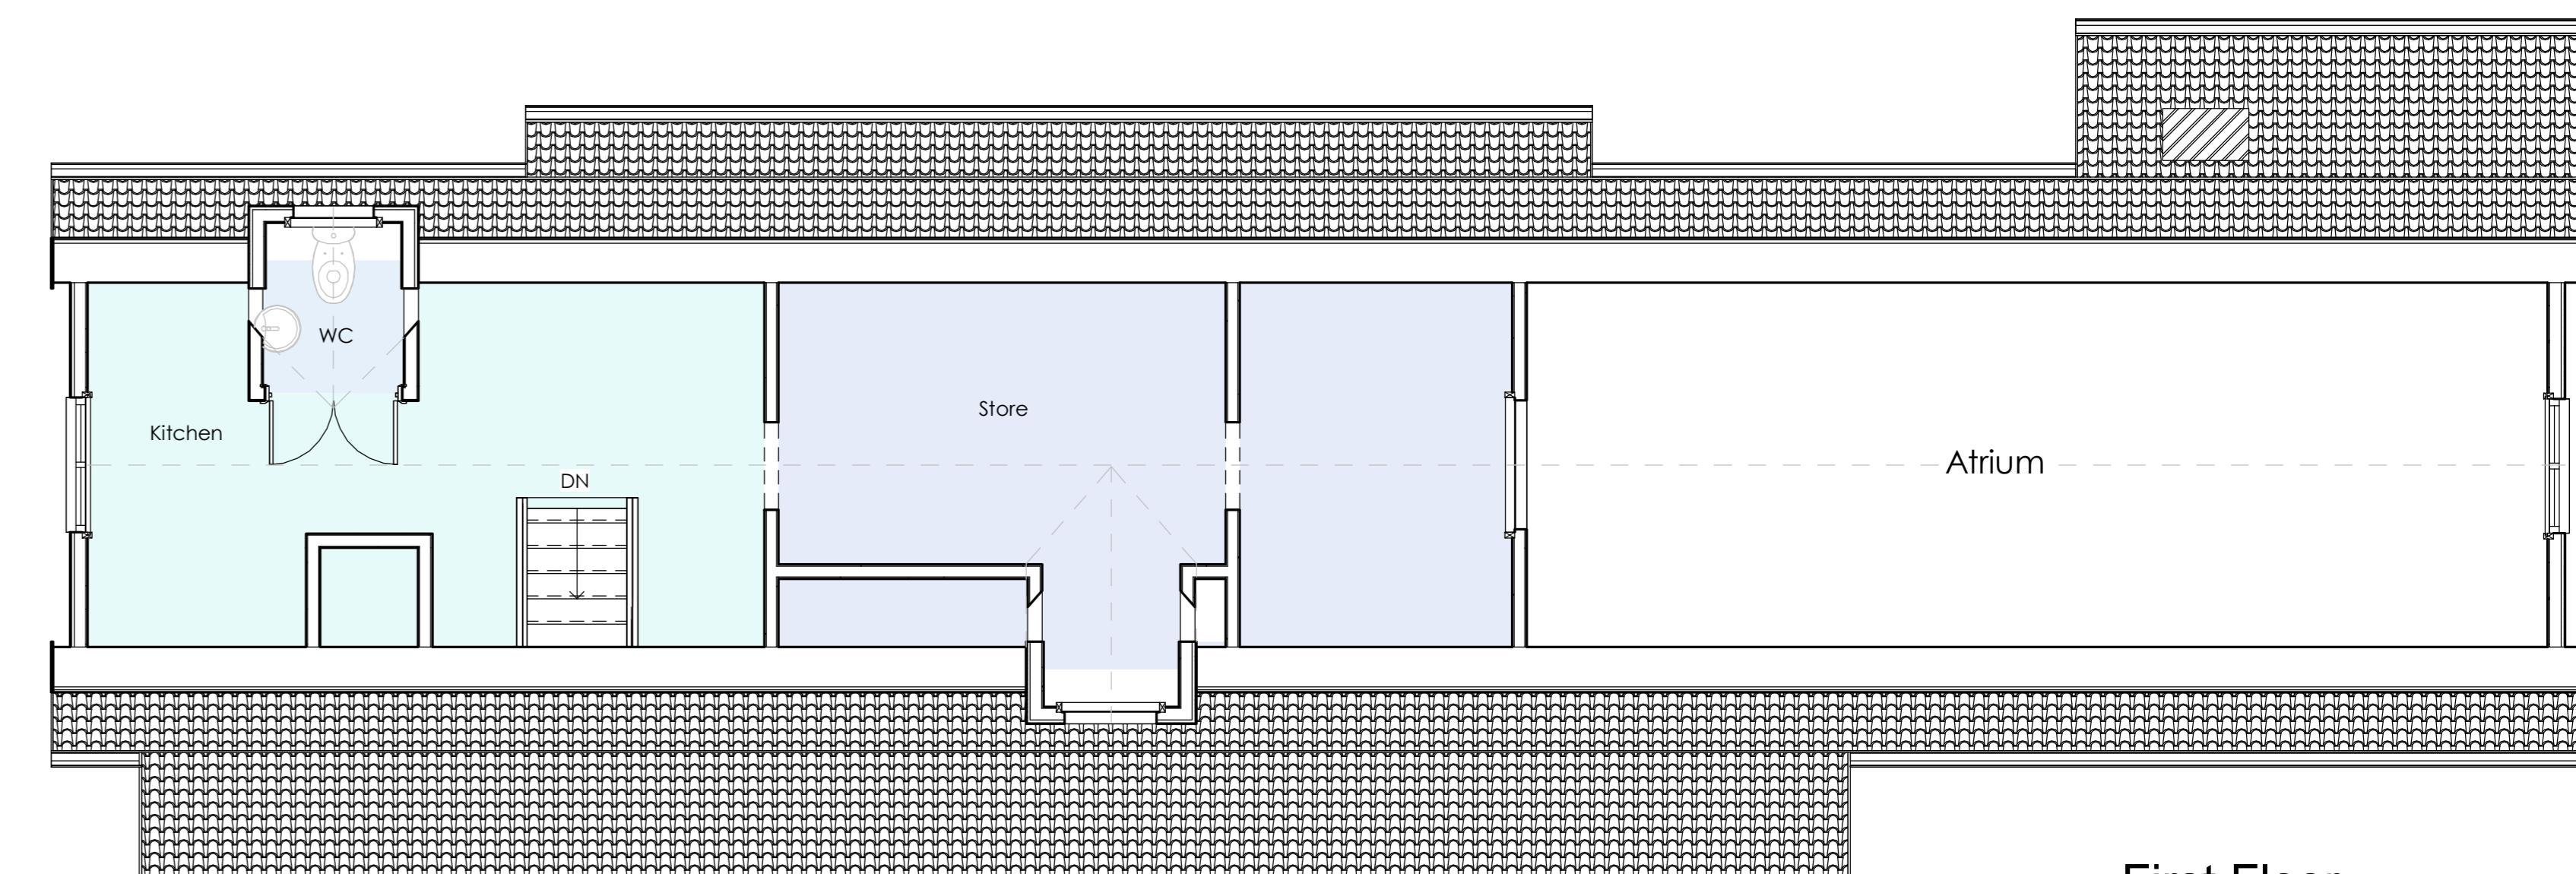

First Floor
1 : 50





Elevation 3
1 : 50



Elevation 1
1 : 50



Elevation 4
1 : 50

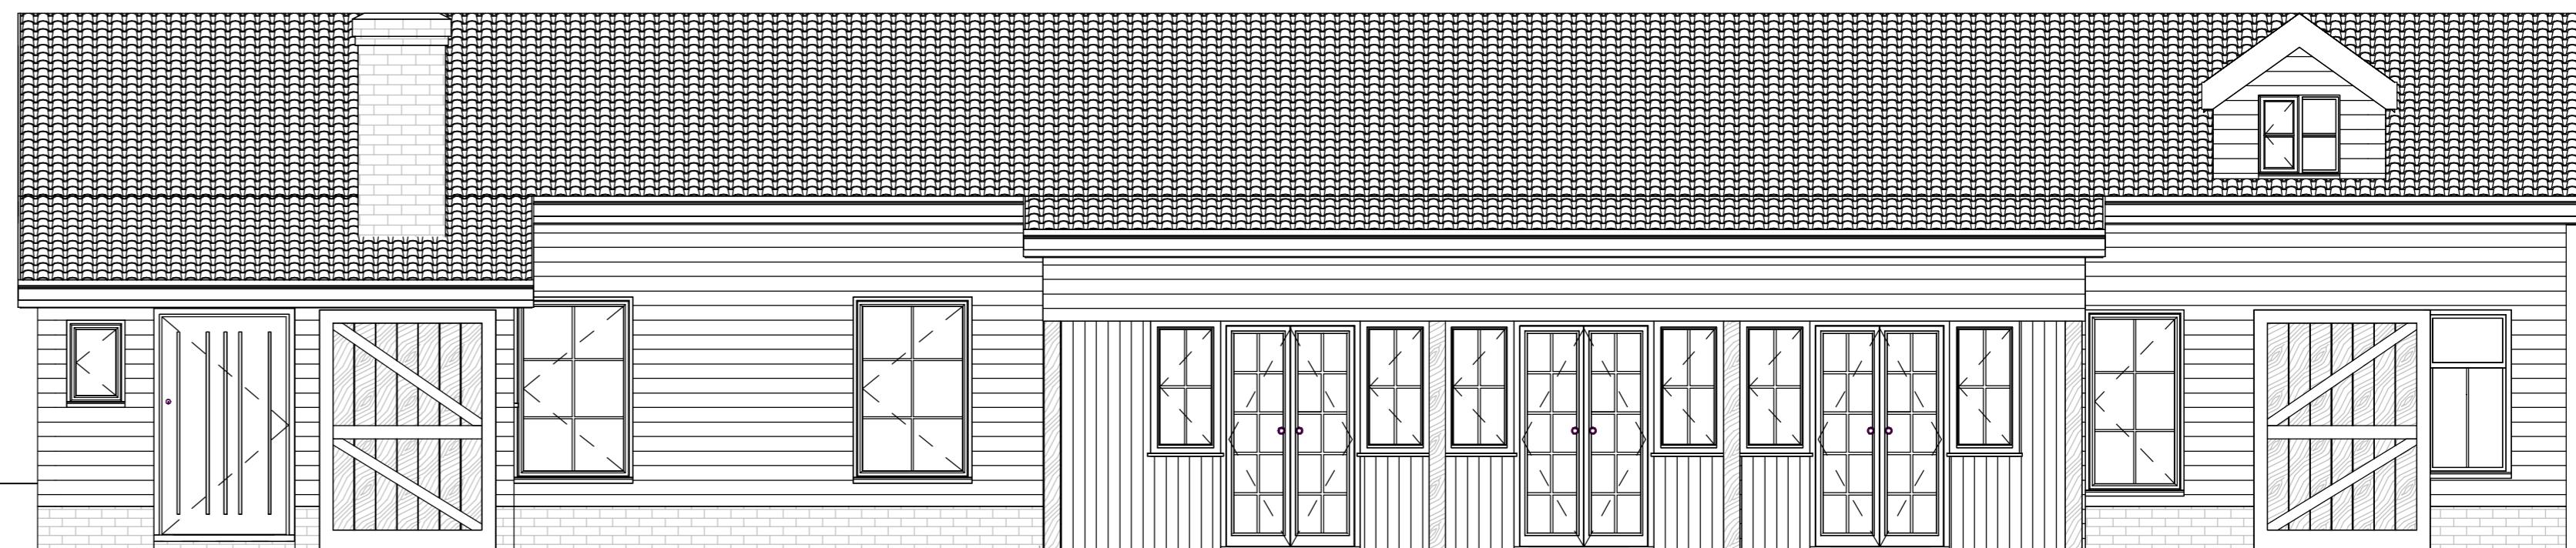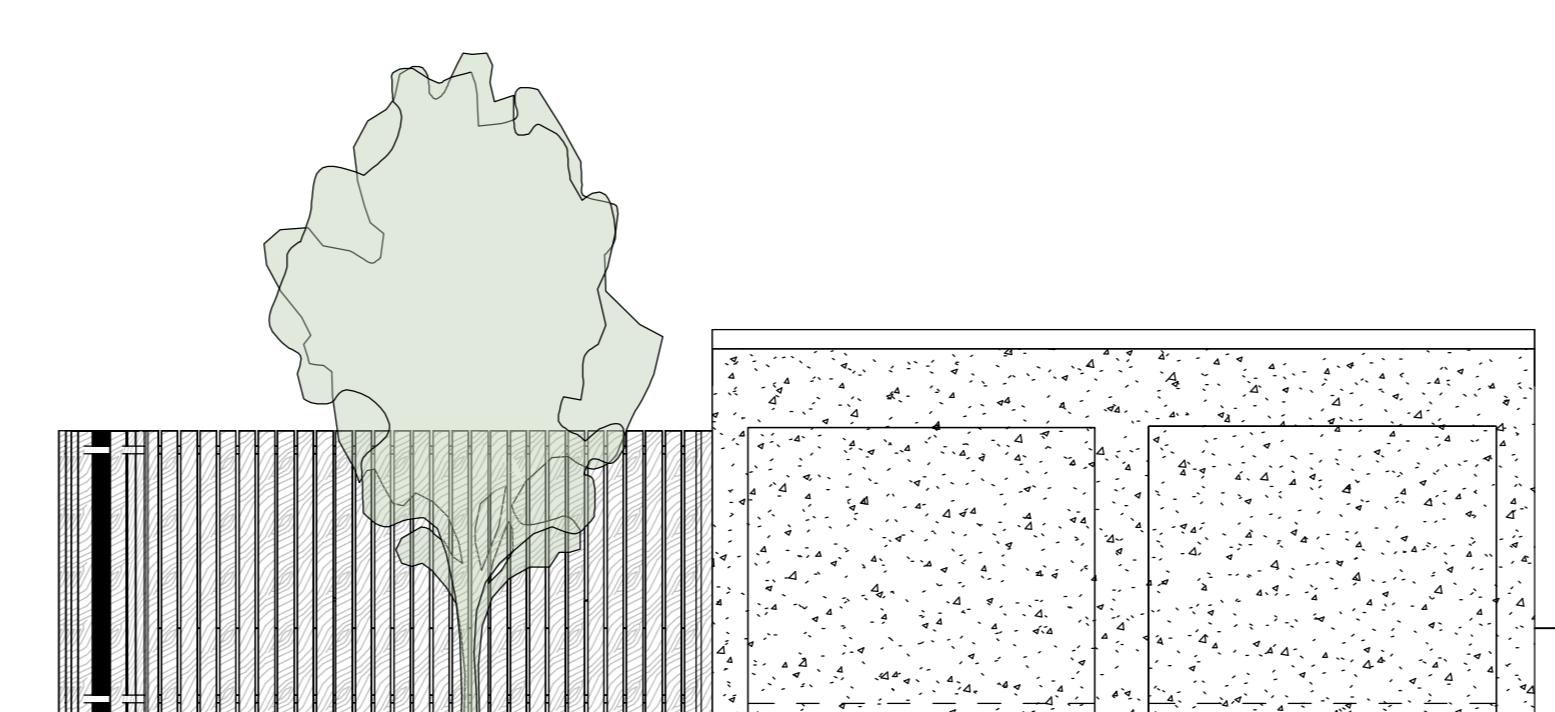

Elevation 2
1 : 50

Issued For:
DRAFT

0m 1m 2m 3m 4m 5m

VISUAL SCALE 1:50 @ A1

Drawing Address:
Ark Colour Design - The Old
Piano Workshop - 87 High Street
Landbeach CB25 9FR

Drawing No:
AHP ACD 01 Existing Plans and
Elevations

Rev:

North

Scale: 1 : 50

Leigh Graves
tel: 07843 099418
leigh@architecturalhouseplans.co.uk

 architectural
house plans

www.architecturalhouseplans.co.uk

 Autodesk

 Checkatrade