



Location Plan 1:1250

1:1250 scale

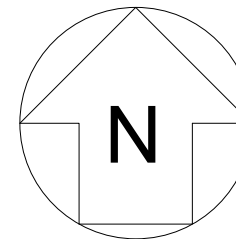

REVISION	DATE	NOTES
P01		Initial Issue

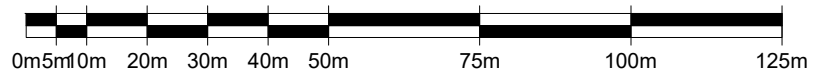

MWBARCHITECTURE

MWB Architecture Ltd.
www.mwbresidence.com t: 01704 634372

Project No: 335

Client: Selija Properties LLP

Project Address:
36 New Street, Mawdesley

Drawing No: **02001**
Status: PRELIMINARY

Date: 02/02/2024
Drawing Title: Location Plan

Scale: 1:1250 @ A3
Drawn: MB
Status: SO

Checked:
Revision: P01